
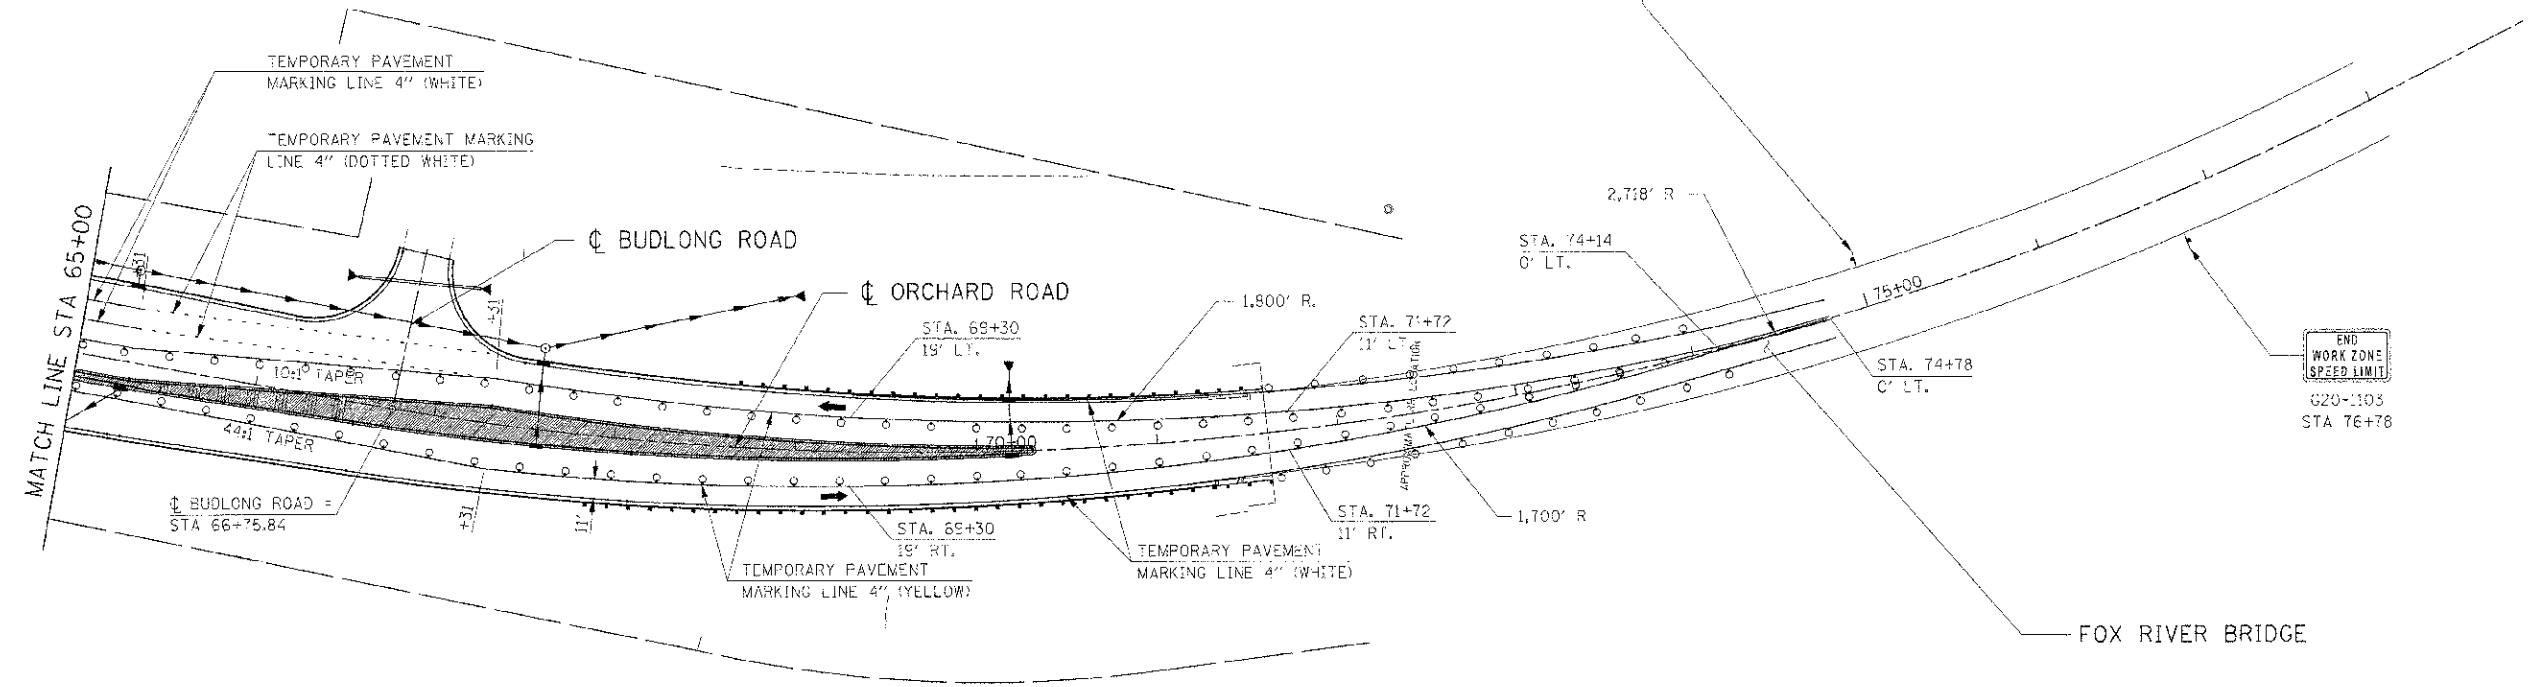
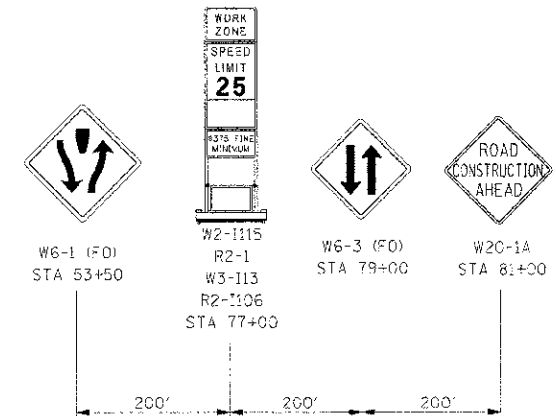


F.A.P. RTE.	SECTION	COUNTY	TOTAL SHEETS	SHEET NO.
311	(1-1) R	KENDALL	514	233
STA. 65+00	TO STA.	78+00		
FED. ROAD DIST. NO.	ILLINOIS FED. AID PROJ. FCT			

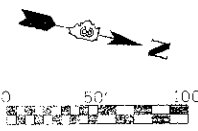

**LEGEND**

- DRUM
- VERTICAL PANEL
- TYPE III BARRICADE
- TRAFFIC FLOW
- STAGE CONSTRUCTION
- TEMPORARY WIDENING / PAVEMENT

REVISIONS	
NAME	DATE

ILLINOIS DEPARTMENT OF TRANSPORTATION

**MAINTENANCE OF TRAFFIC  
STAGE 6 ORCHARD ROAD  
STA 65+00 TO STA 78+00**

SCALE: 1"=50'  
DATE: 7/3/2017  
DRAWN BY:  
CHECKED BY: RC

IE PROJ: 66420  
 FILE NAME: C:\PROJECTS\66420\171101.LG.DWG