

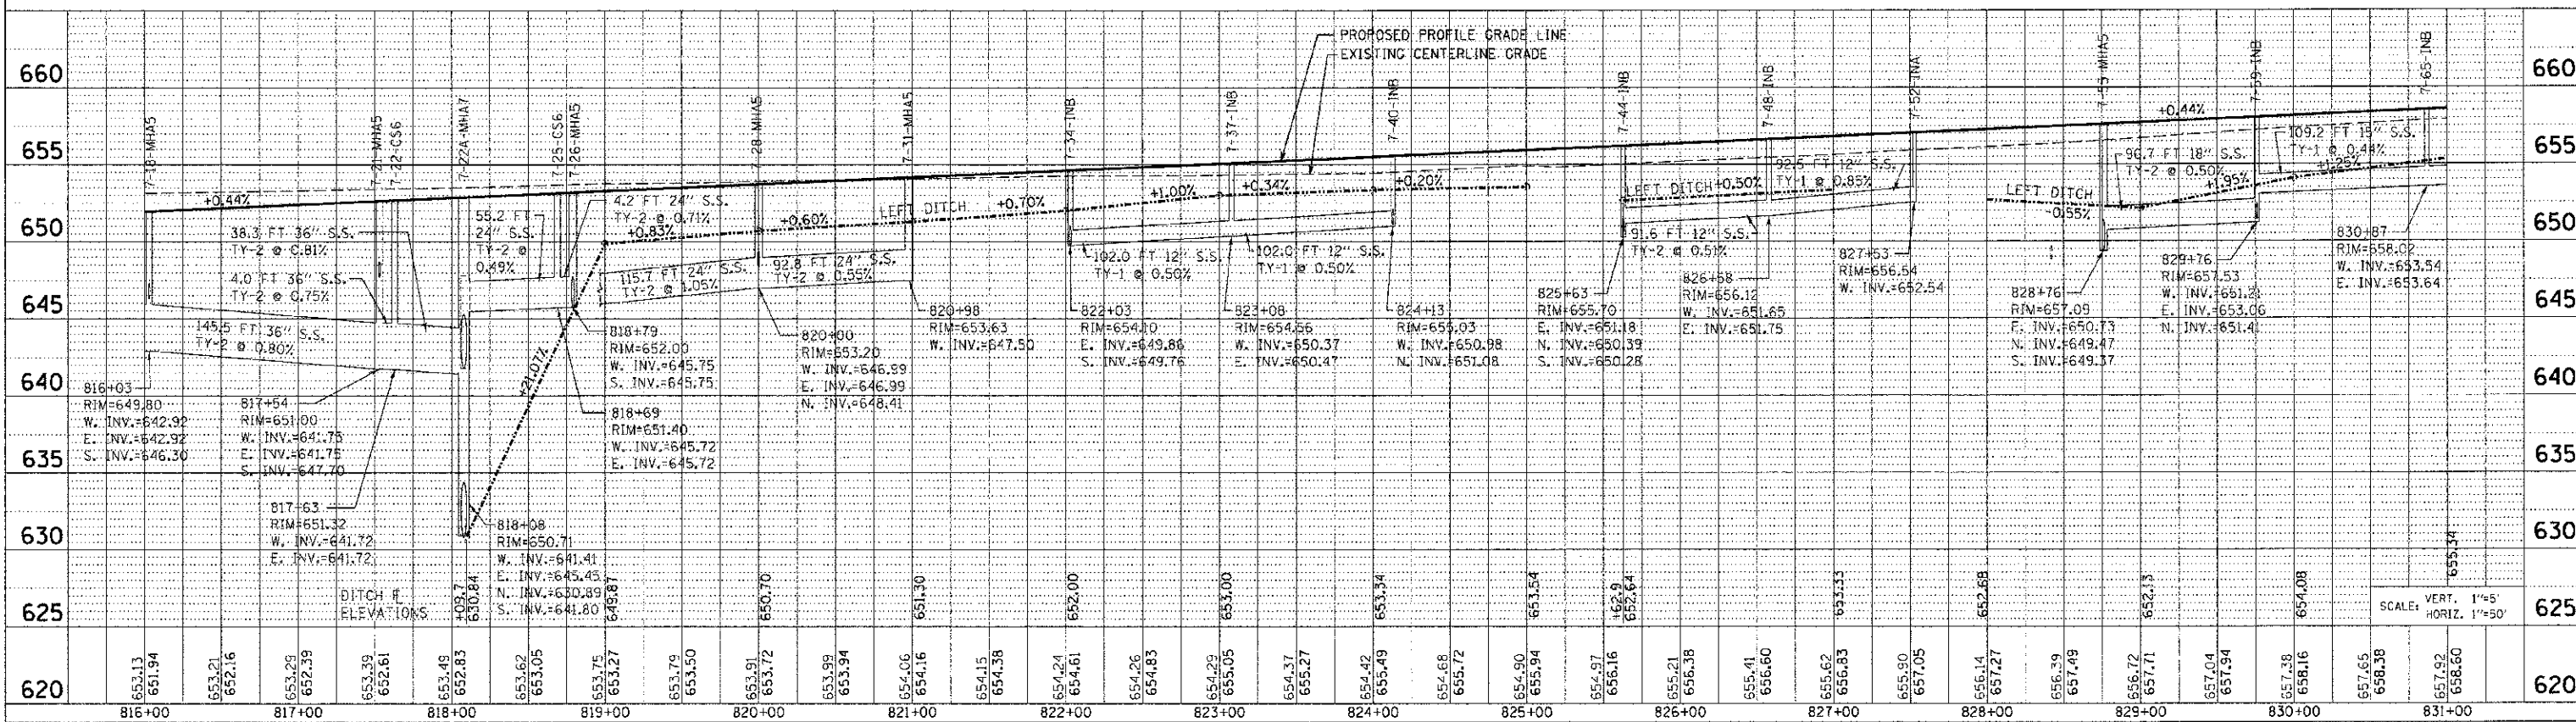


F.A. RTE.	SECTION	COUNTY	TOTAL SHEETS	SHEET NO.
311	0-1R	KENDALL	514	252
STA. 816+00		TO STA. 831+00		
FED. ROAD DIST. NO.		ILLINOIS		FED. AID PROJECT

LEFT SIDE STORM SEWER PROFILE

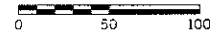

RIGHT SIDE STORM SEWER PROFILE

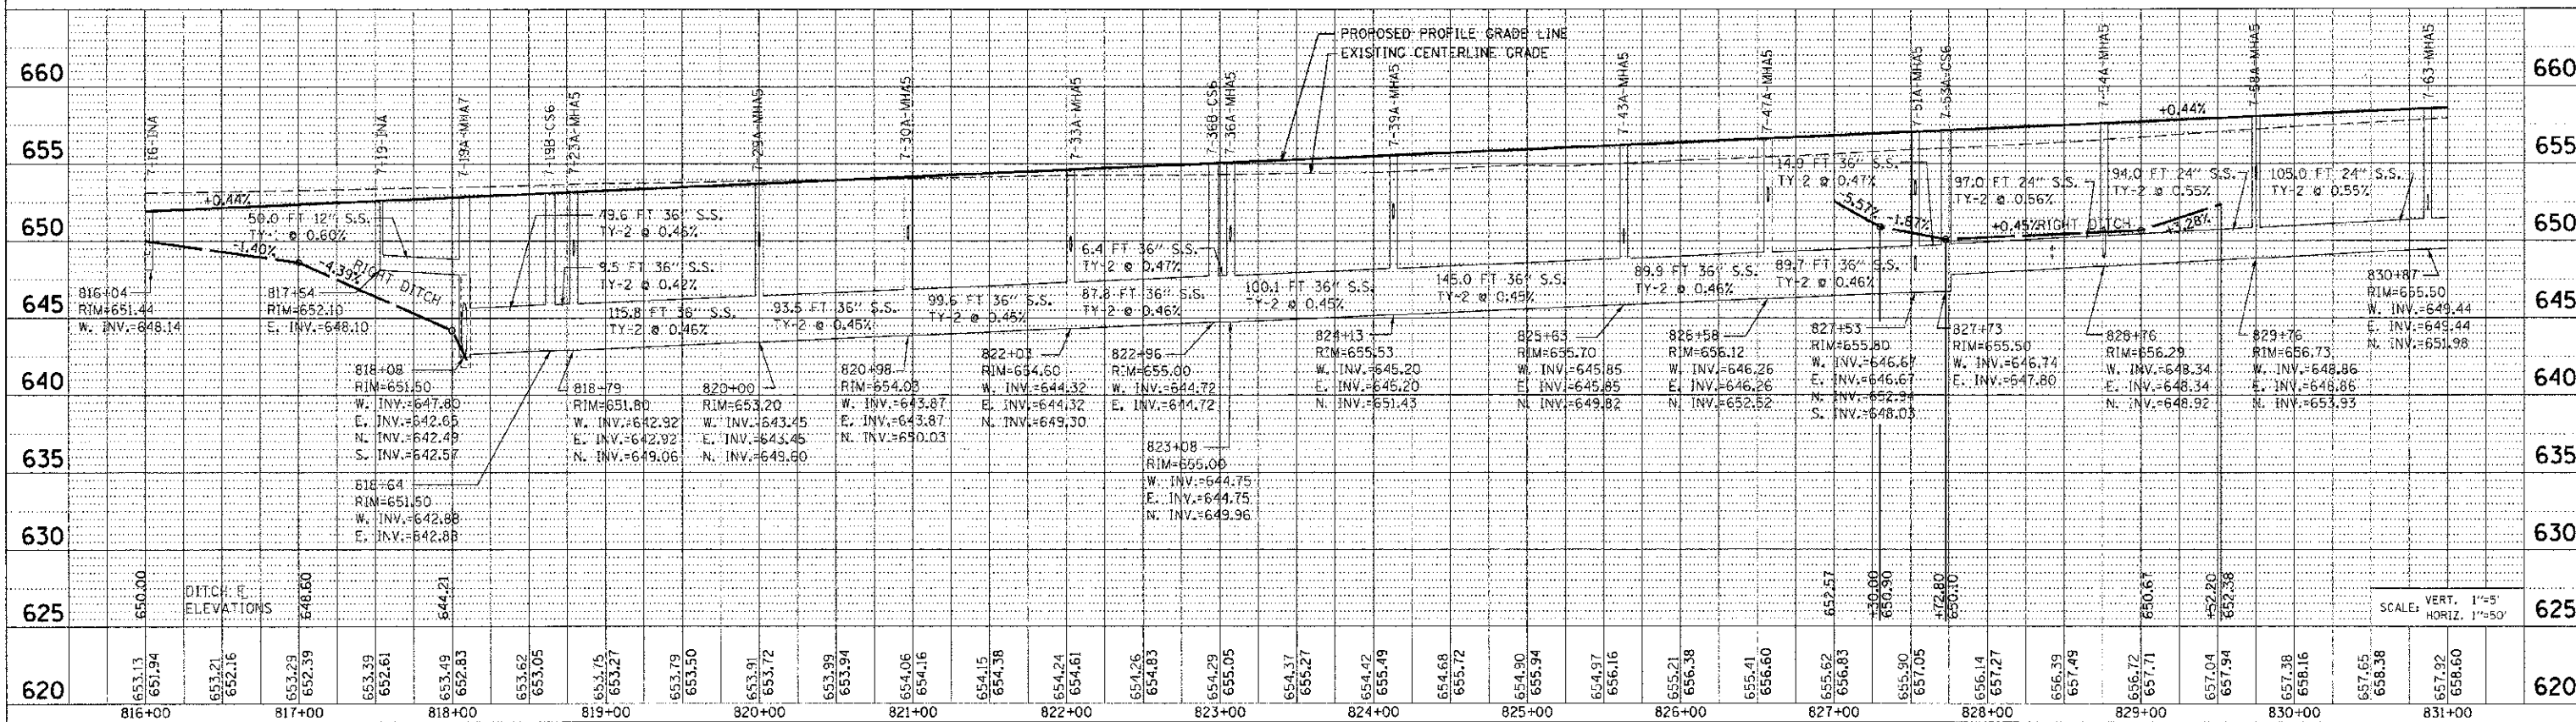

SCALE: VERT. 1"=5'  
HORIZ. 1"=50'

PLAN

DATE	BY	REVISION

NOTED: ALL DIMENSIONS UNLESS OTHERWISE NOTED TO BE IN FEET AND INCHES.

PROFILE

DATE	BY	REVISION

NOTED: ALL DIMENSIONS UNLESS OTHERWISE NOTED TO BE IN FEET AND INCHES.

PLT DATE: 7/5/2012  
 FILE NAME: p:\projects\11061\11061.dwg  
 PLOT SCALE: 1"=50'  
 USER: J. W. BROWN