



F.A. RTE.	SECTION	COUNTY	TOTAL SHEETS	SHEET NO.
311	(1) DR	KENDALL	514	254
STA. 831+00		TO STA. 846+00		
FED. ROAD DIST. NO.		ILLINOIS FED. AID PROJECT		

LEFT SIDE STORM SEWER PROFILE

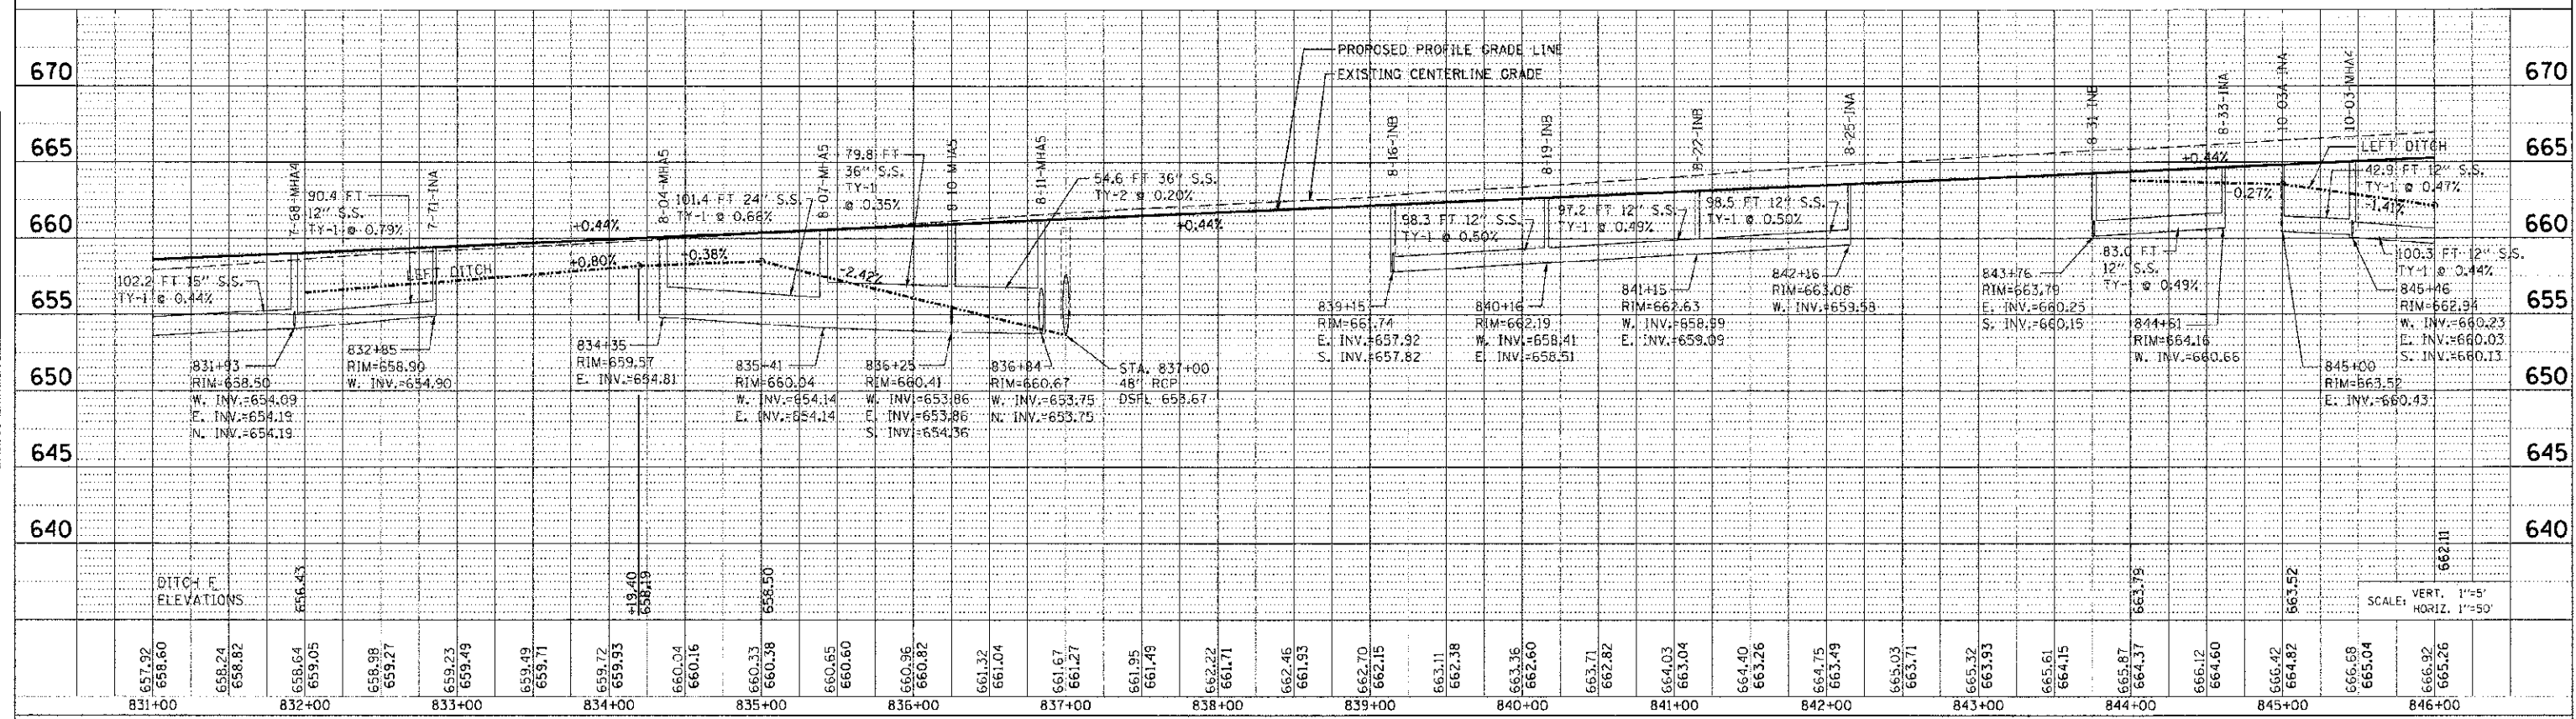

RIGHT SIDE STORM SEWER PROFILE

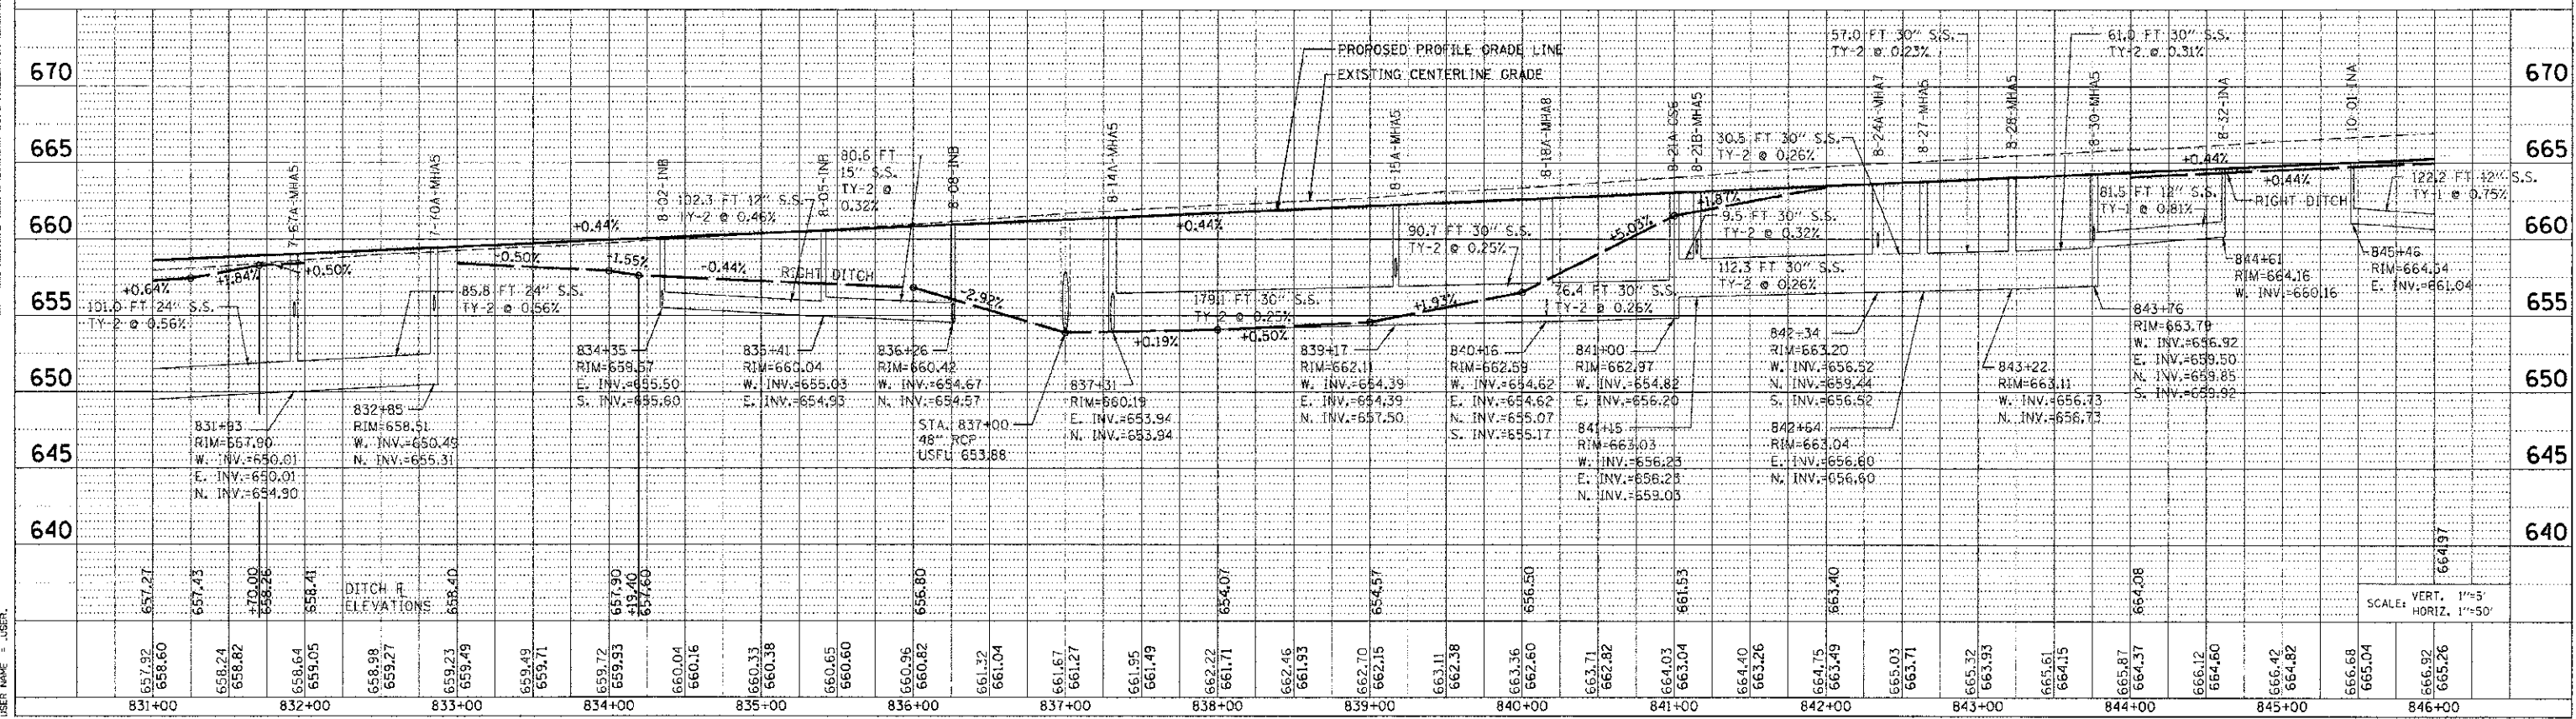

DATE	BY

SURVEYED BY: _____
 CHECKED BY: _____
 DRAWN BY: _____
 IN CHARGE BY: _____
 P. IN: _____
 NOTE BOOK NO.: _____
 NO. _____

DATE	BY

PROFILE CHECKED BY: _____
 DESIGNED BY: _____
 IN CHARGE BY: _____
 P. IN: _____
 NOTE BOOK NO.: _____
 NO. _____

PLOT DATE: 7/2/2012
 FILE NAME: s:\projects\111111\111111.dwg
 USER: jrb
 USED: jrb