



F.A. RTE.	SECTION	COUNTY	TOTAL SHEETS	SHEET NO.
311	(1-1)R	KENDALL	514	258
STA. 858+00		TO STA. 873+00		
FED. ROAD DIST. NO.		ILLINOIS FED. AID PROJECT		

### LEFT SIDE STORM SEWER PROFILE

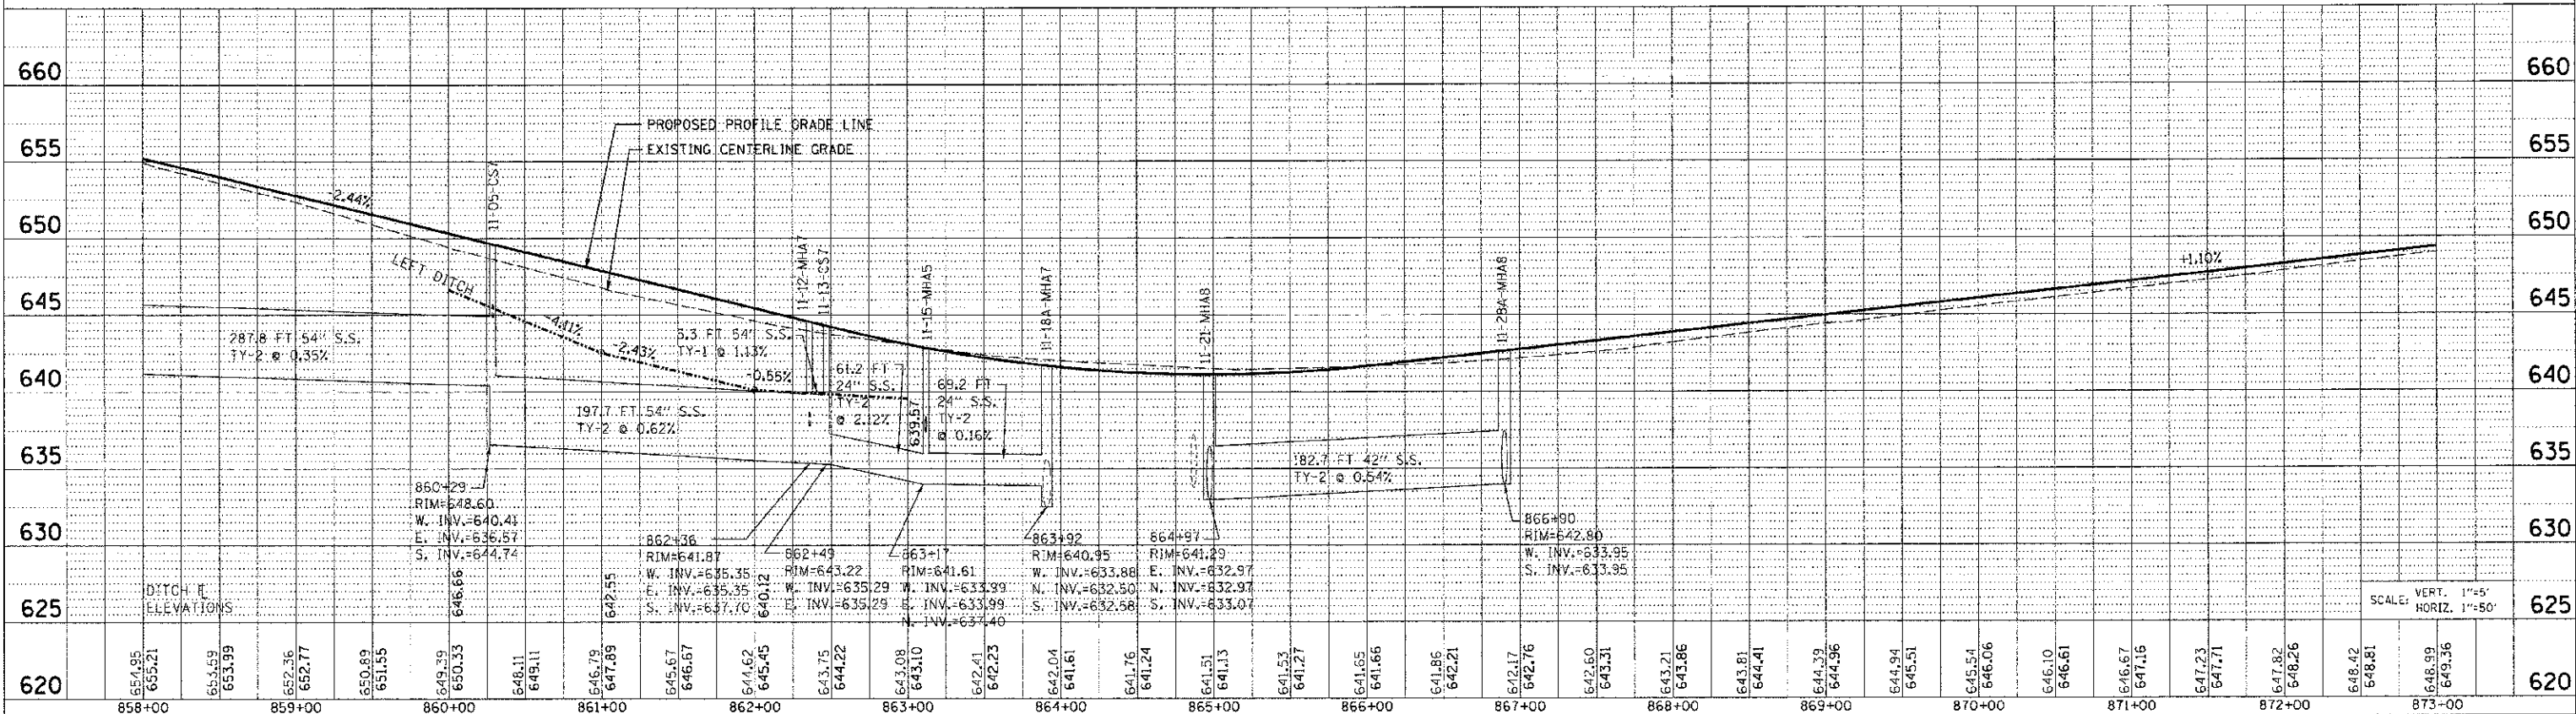

### RIGHT SIDE STORM SEWER PROFILE

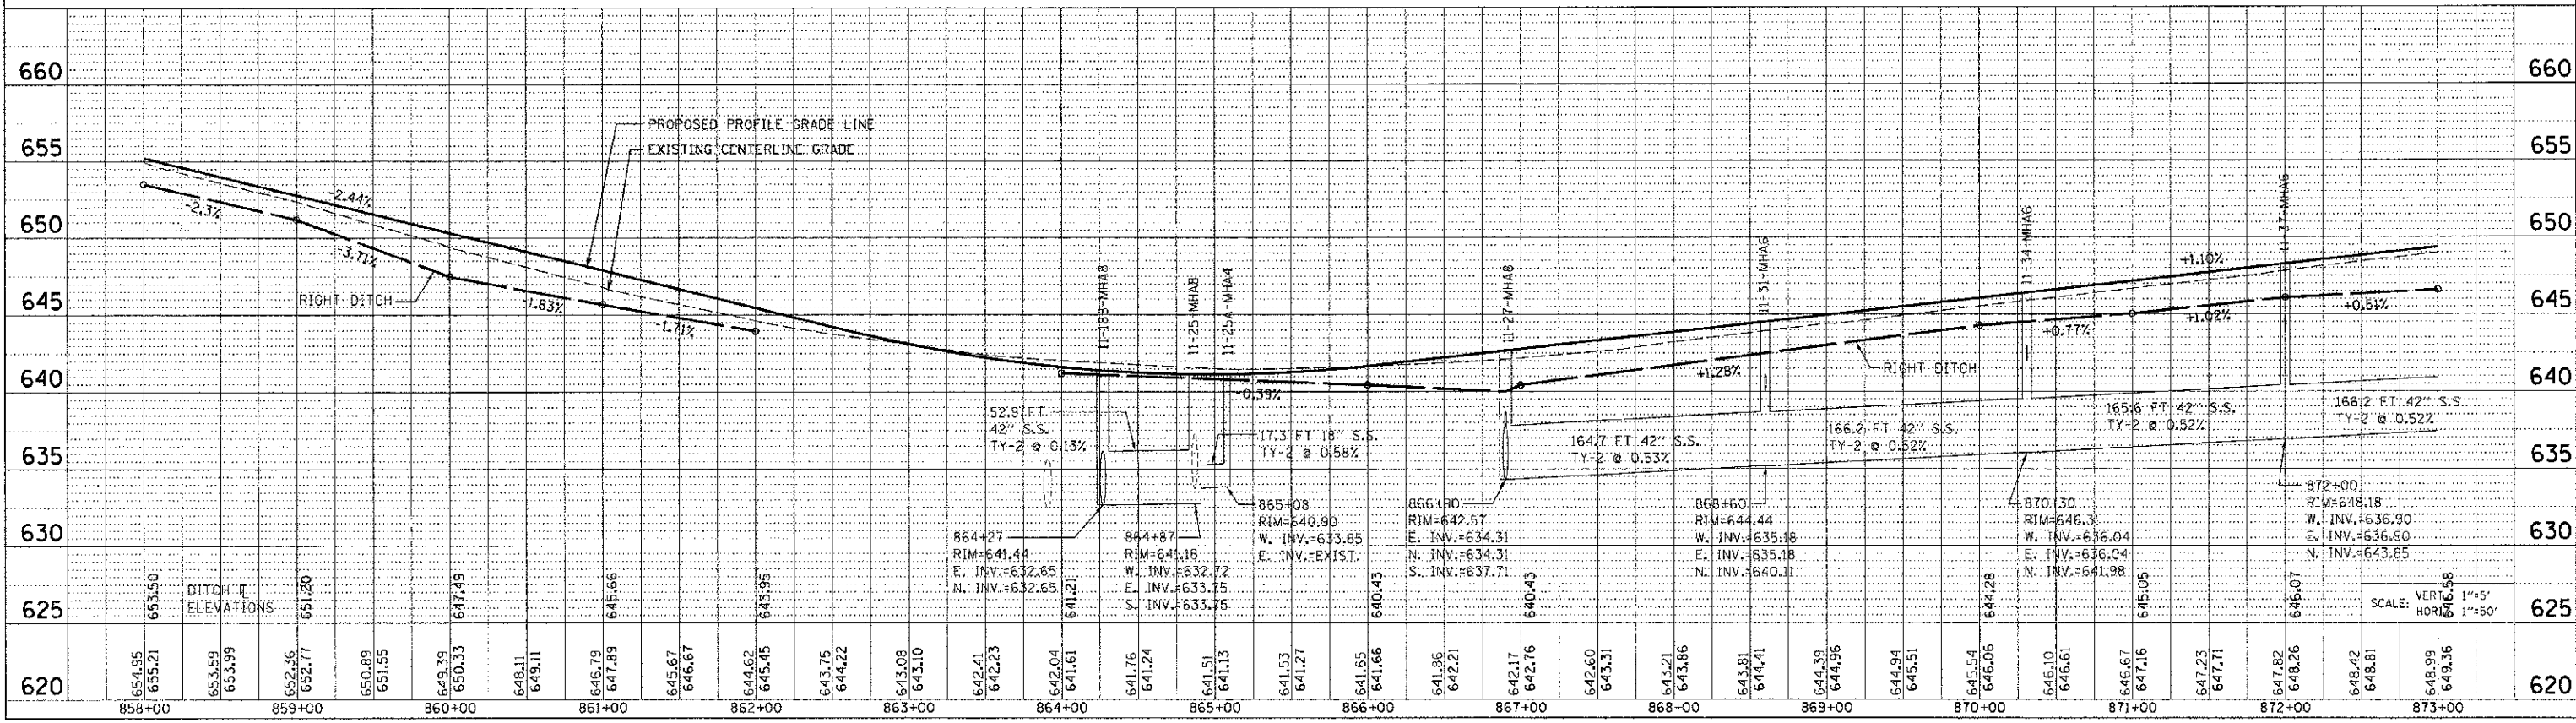

DATE: \_\_\_\_\_ BY: \_\_\_\_\_  
 SURVEYED: \_\_\_\_\_  
 PLAN: \_\_\_\_\_  
 NOTE BOOK: \_\_\_\_\_  
 NO. \_\_\_\_\_

DATE: \_\_\_\_\_ BY: \_\_\_\_\_  
 PROFILE: \_\_\_\_\_  
 NOTE BOOK: \_\_\_\_\_  
 NO. \_\_\_\_\_

FILE NAME: p:\proj\11\hca\_dist\3\sewer\phase 11\DRNG\_06.dgn  
 PLOT SCALE: 1"=50'  
 USER NAME: j\_usr