


SECTION	COUNTY	TOTAL SHEETS
Q-11R	KENDALL	514 / 260
STA. 873+00 TO STA. 888+00		
ILLINOIS FED. AID PROJECT		

LEFT SIDE STORM SEWER PROFILE

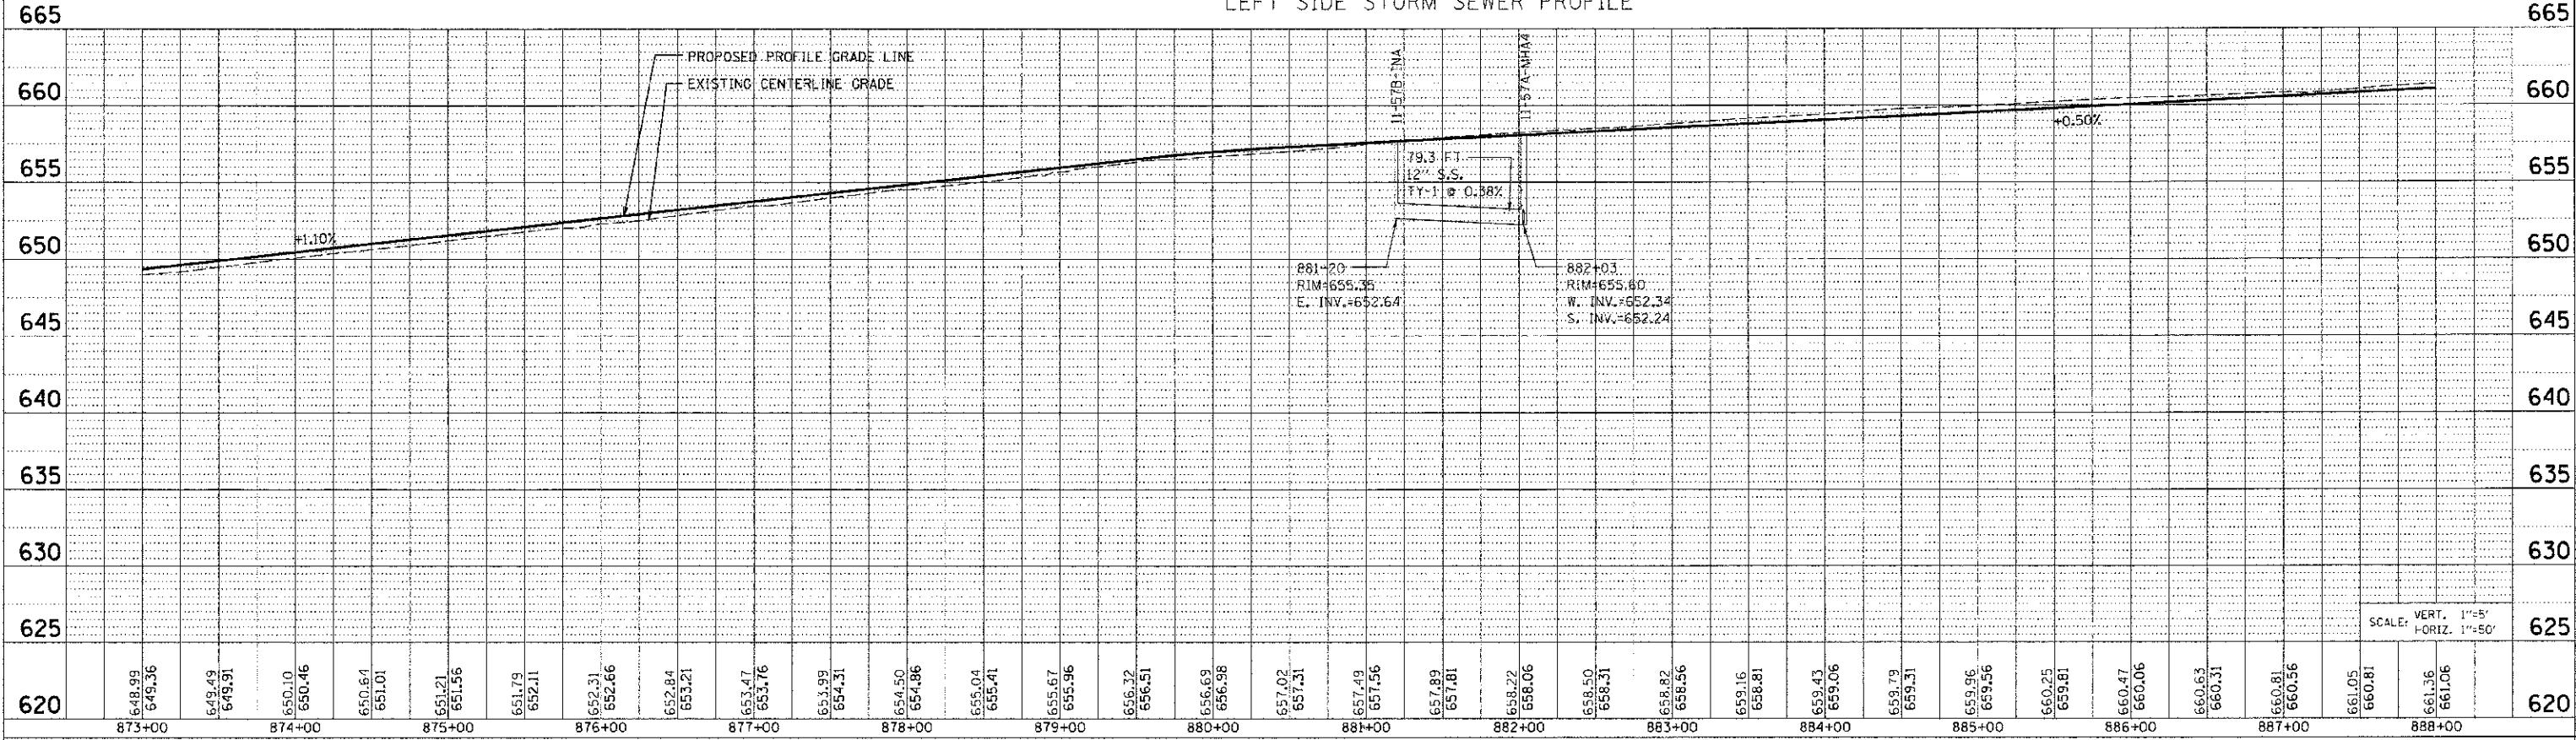

RIGHT SIDE STORM SEWER PROFILE

