



F.A. RTE.	SECTION	COUNTY	TOTAL SHEETS	SHEET NO.
31	11-1R	KENDALL	514	264
STA. 903+00		TO STA. 918+00		
FED. ROAD DIST. NO.		ILLINOIS FED. AID PROJECT		

LEFT SIDE STORM SEWER PROFILE

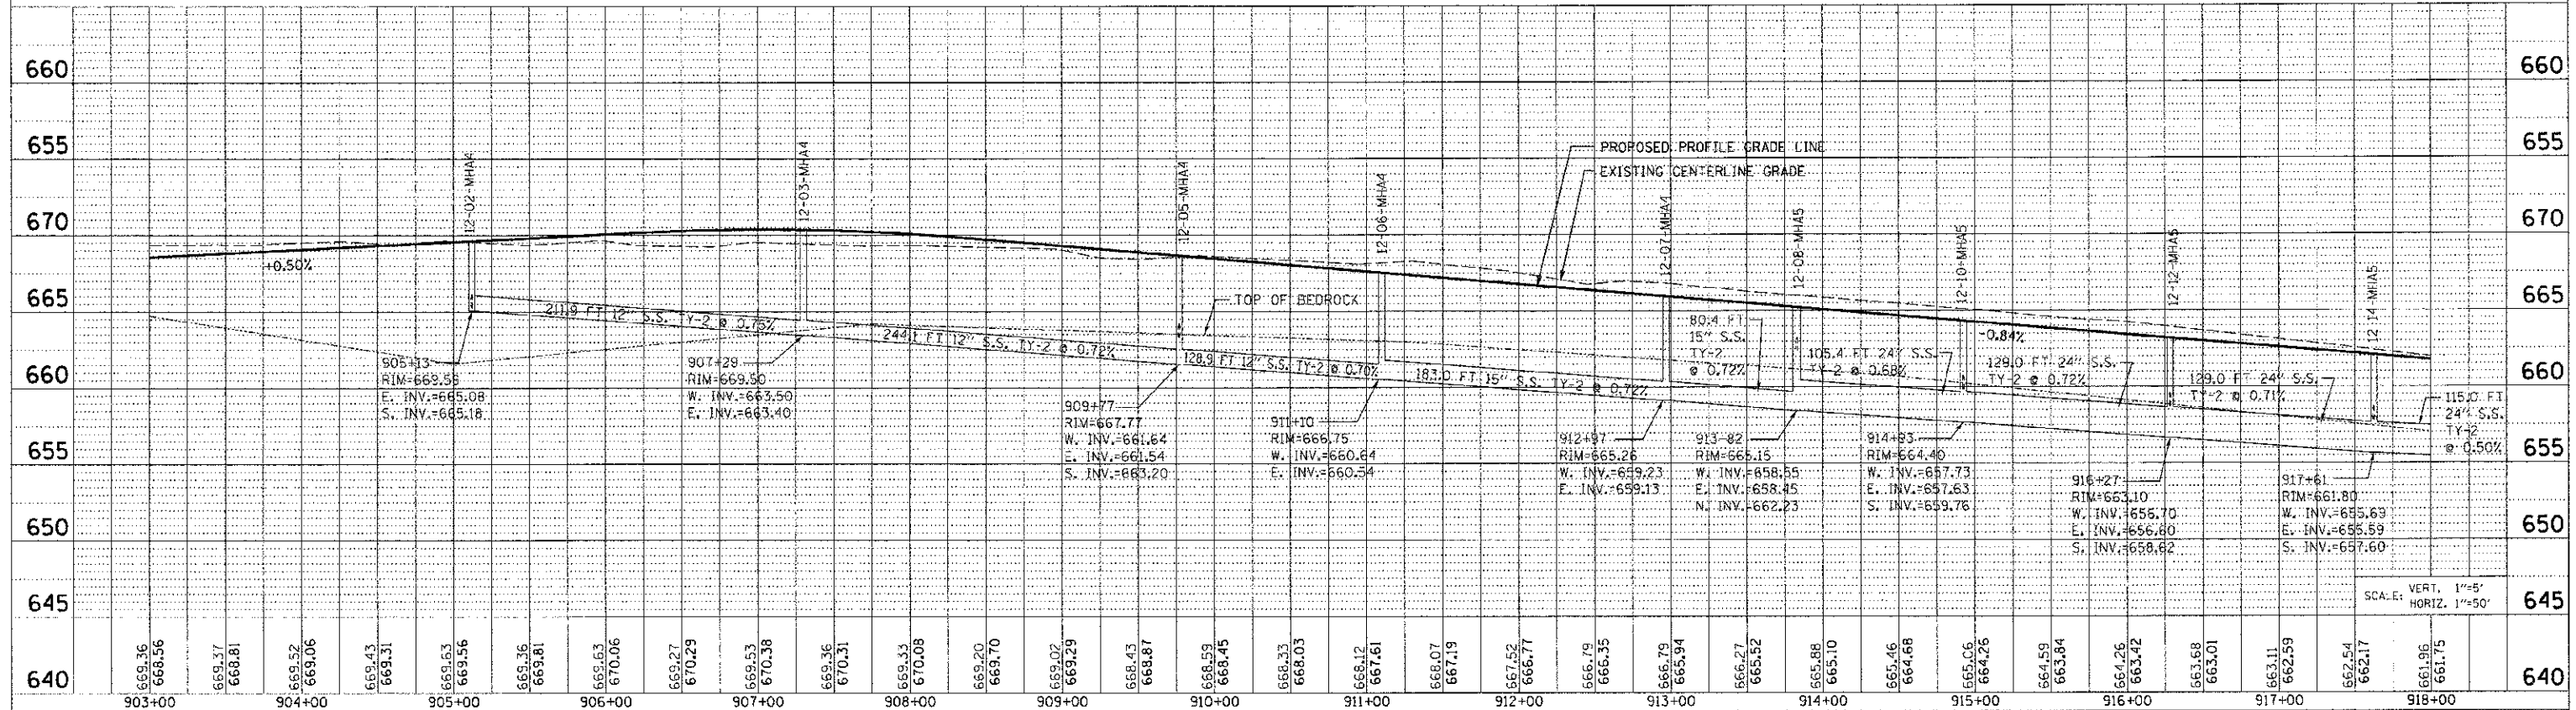

RIGHT SIDE STORM SEWER PROFILE

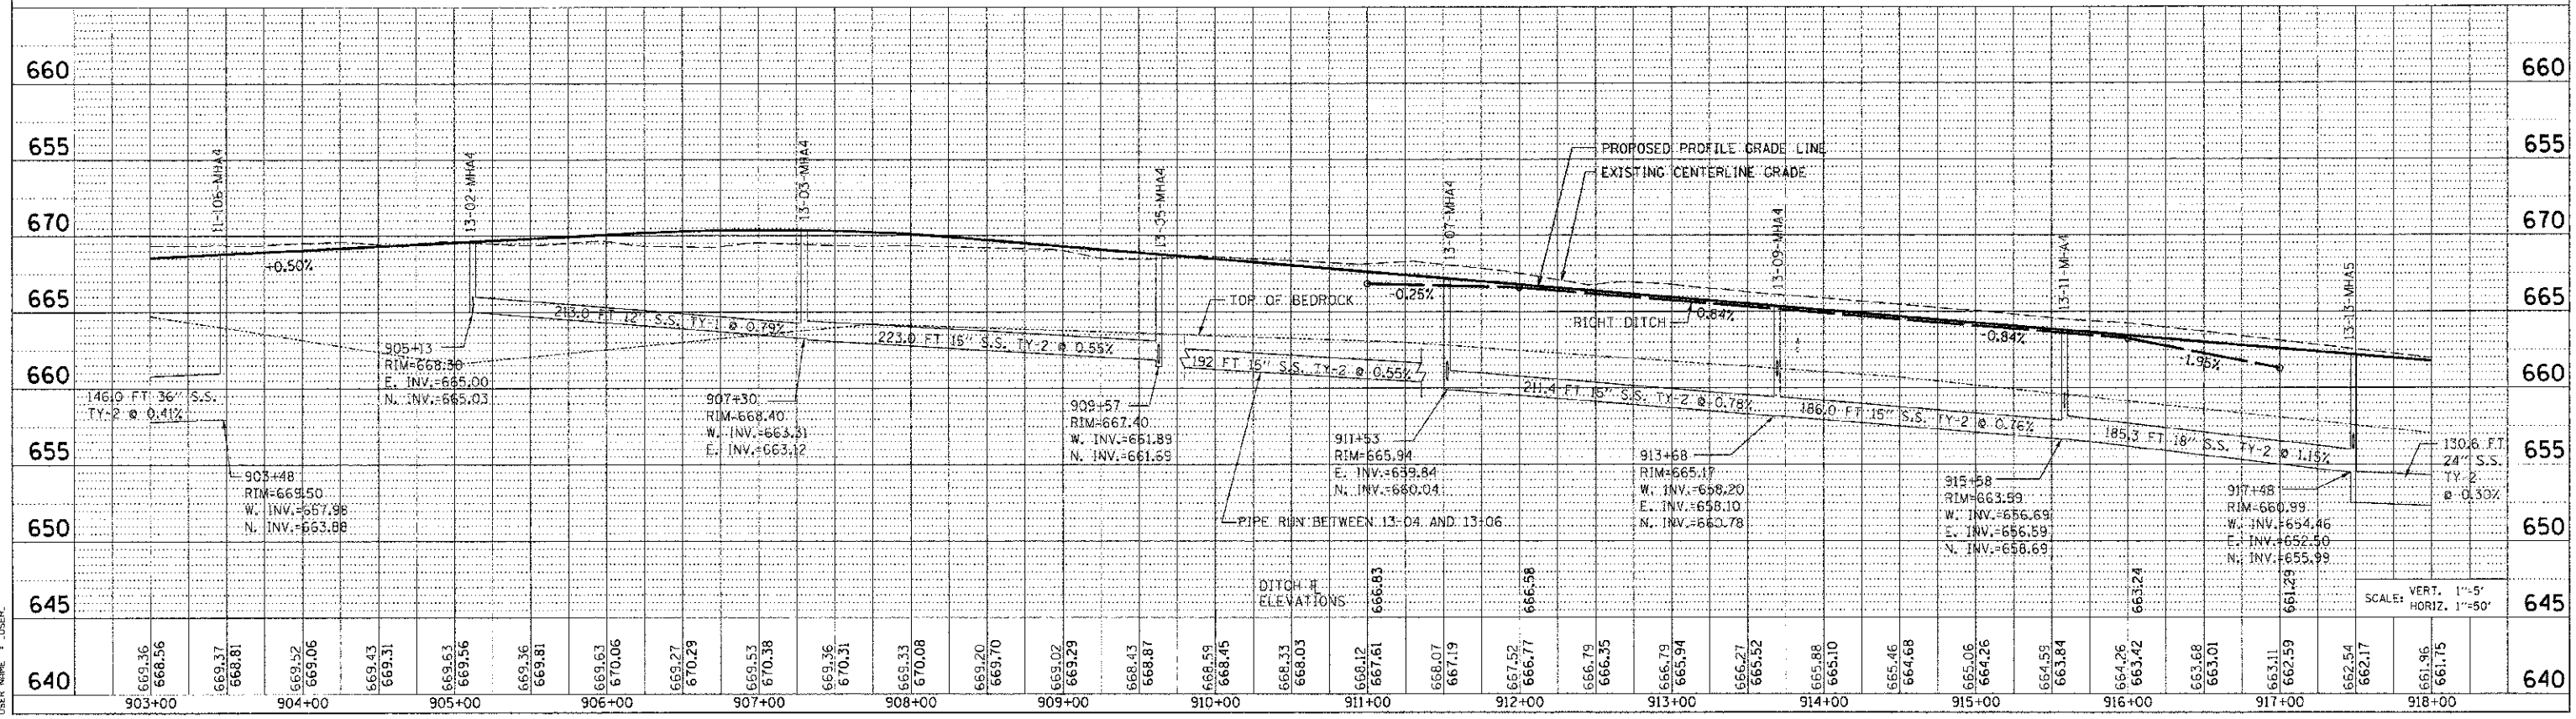

DATE	
BY	
REVISIONS	
1. DATE	
2. BY	
3. DESCRIPTION	
4. CHECKED	
5. DATE	
6. BY	
7. DESCRIPTION	
8. CHECKED	
