
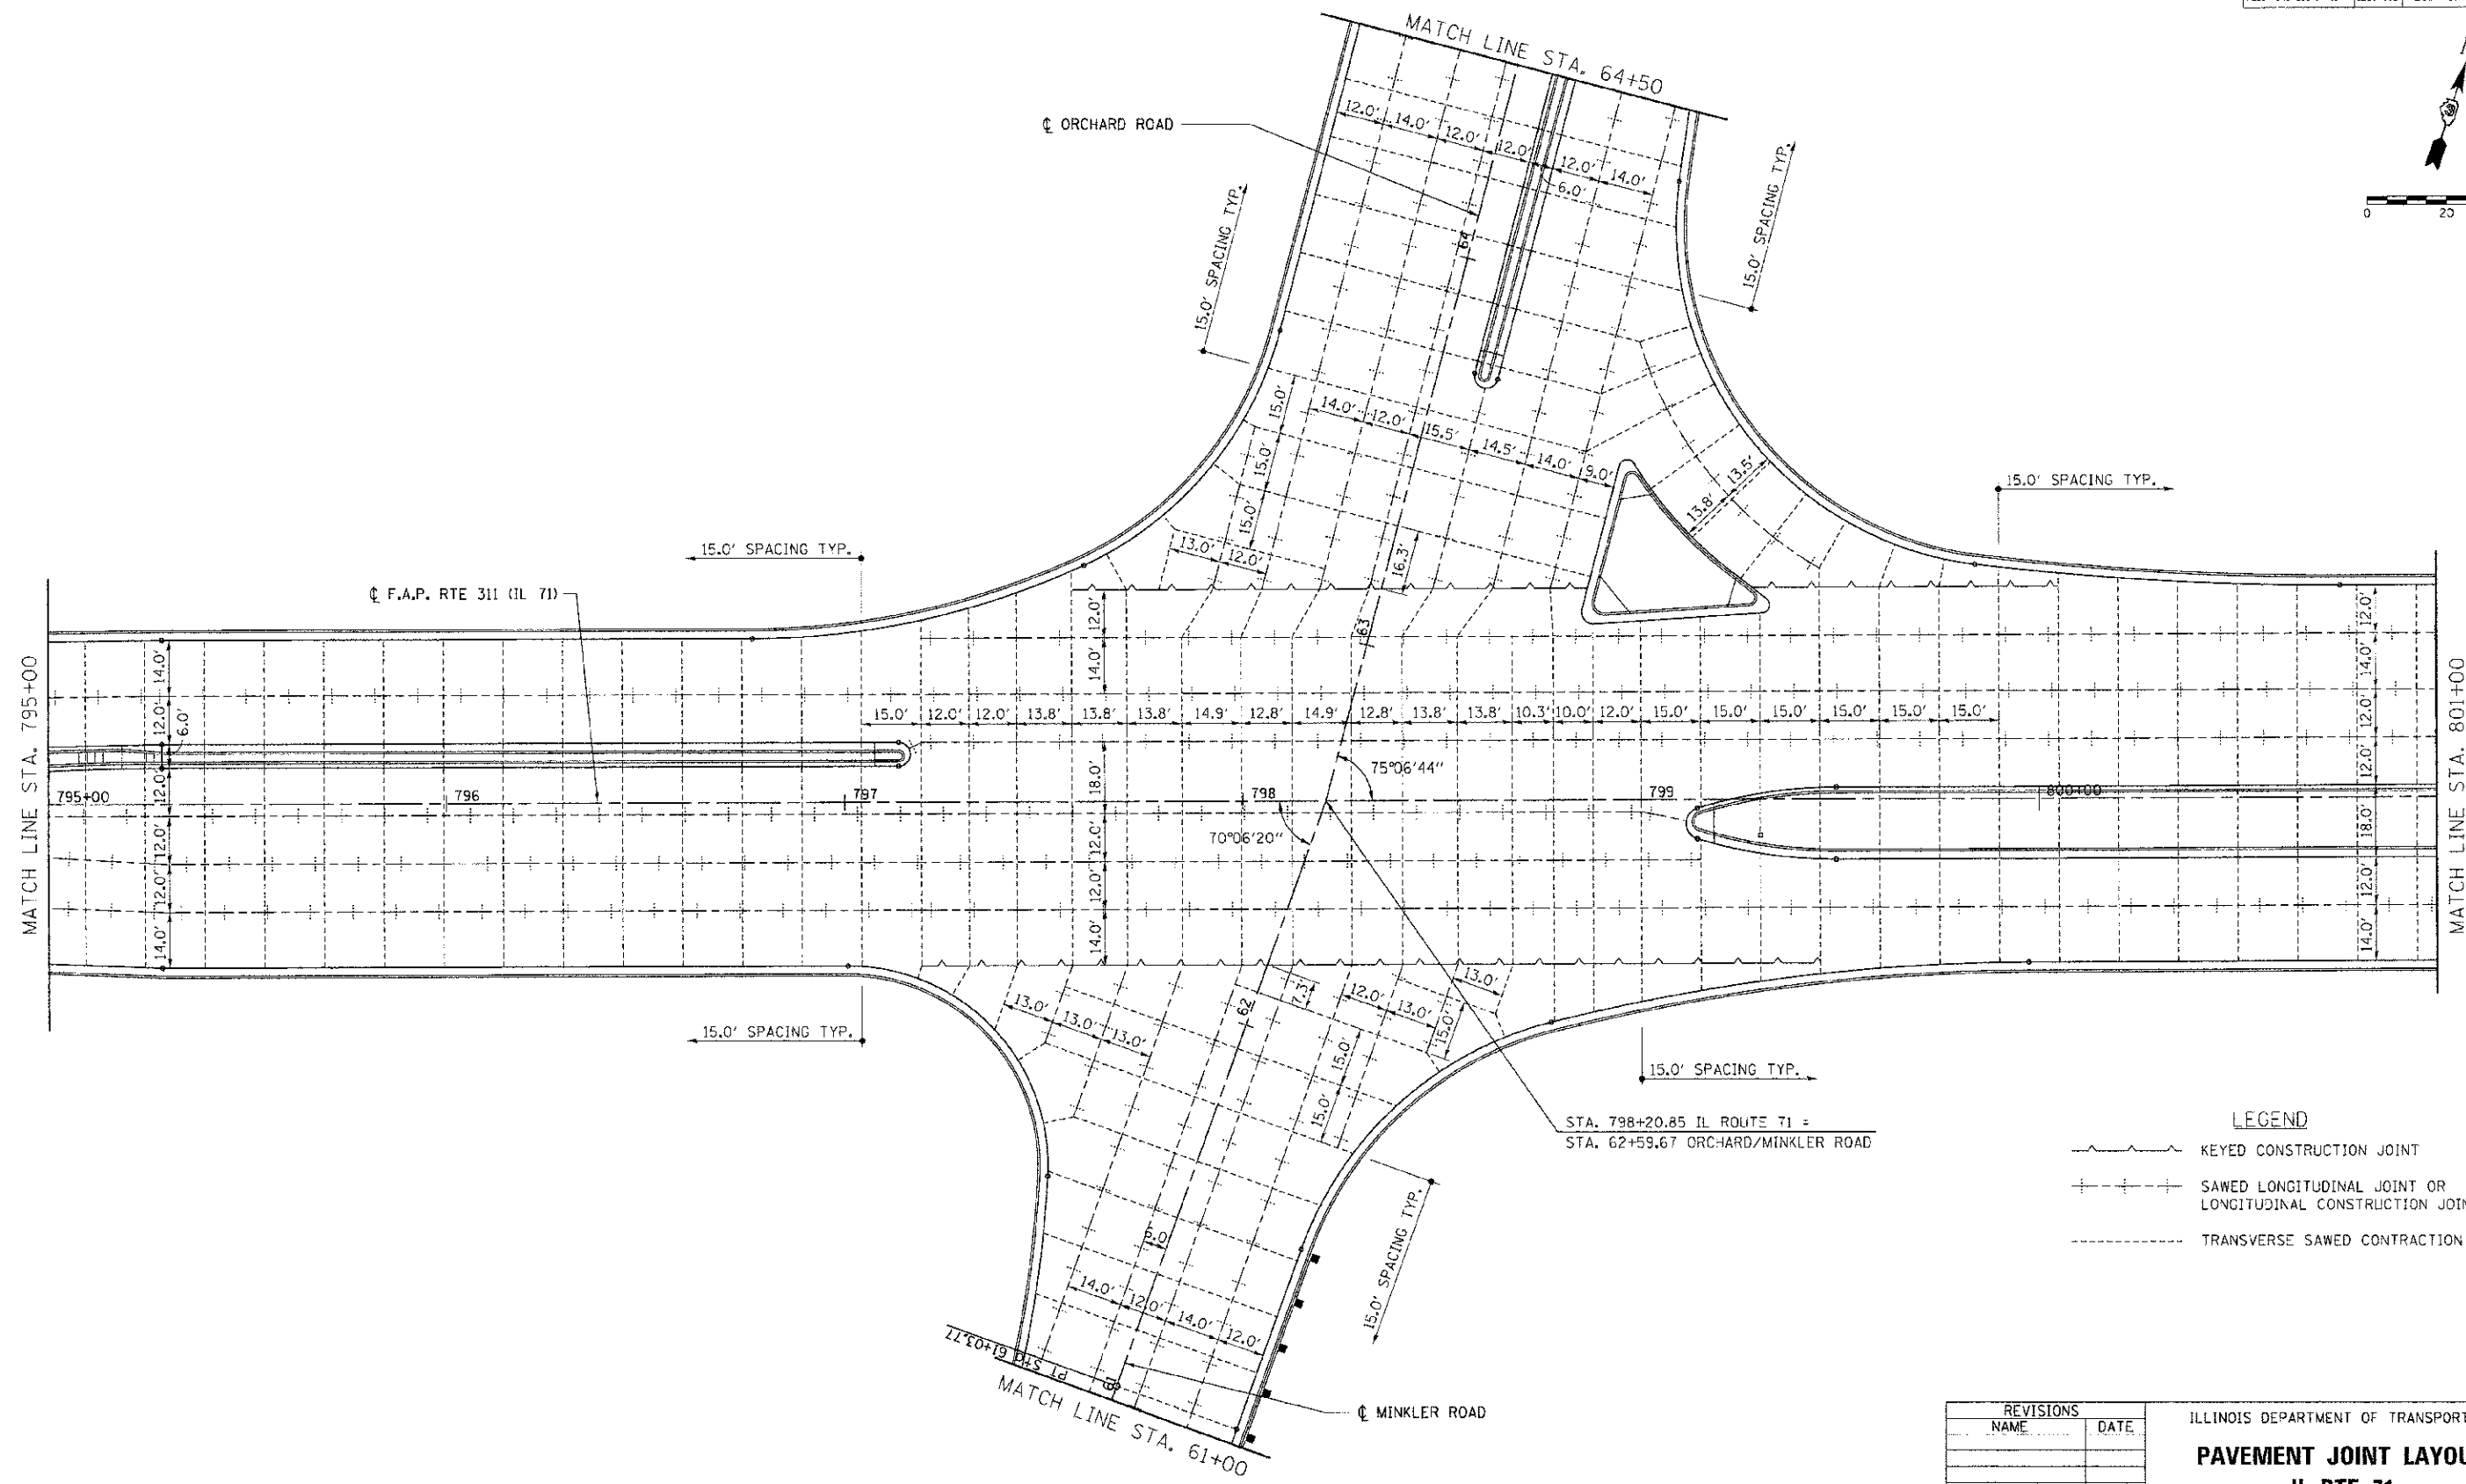


CONTRACT NO. 66420				
F.A.P. RTE.	SECTION	COUNTY	TOTAL SHEETS	SHEET NO.
311	11-11R	KENDALL	514	304
STA. 795+00	TO STA. 801+00			
FED. ROAD DIST. NO.	ILLINOIS FED. AID PROJECT			

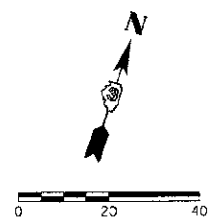

STA. 798+20.85 IL ROUTE 71 =  
 STA. 62+59.67 ORCHARD/MINKLER ROAD

**LEGEND**

	KEYED CONSTRUCTION JOINT
	SAWED LONGITUDINAL JOINT OR LONGITUDINAL CONSTRUCTION JOINT
	TRANSVERSE SAWED CONTRACTION JOINT

REVISIONS	
NAME	DATE

ILLINOIS DEPARTMENT OF TRANSPORTATION  
**PAVEMENT JOINT LAYOUT**  
**IL RTE 71**  
**STA 795+00 TO STA 801+00**

SCALE: VERT. 1"=20'  
 HORIZ. 1"=20'  
 DATE 7/5/2012

DRAWN BY SAE  
 CHECKED BY MED

TUG PROJ: \*5185014  
 PLOT DATE: 7/5/2012  
 FILE NAME: p:\activin\udet.dwg\oswego\phase 11\pave-jt-82.dwg