
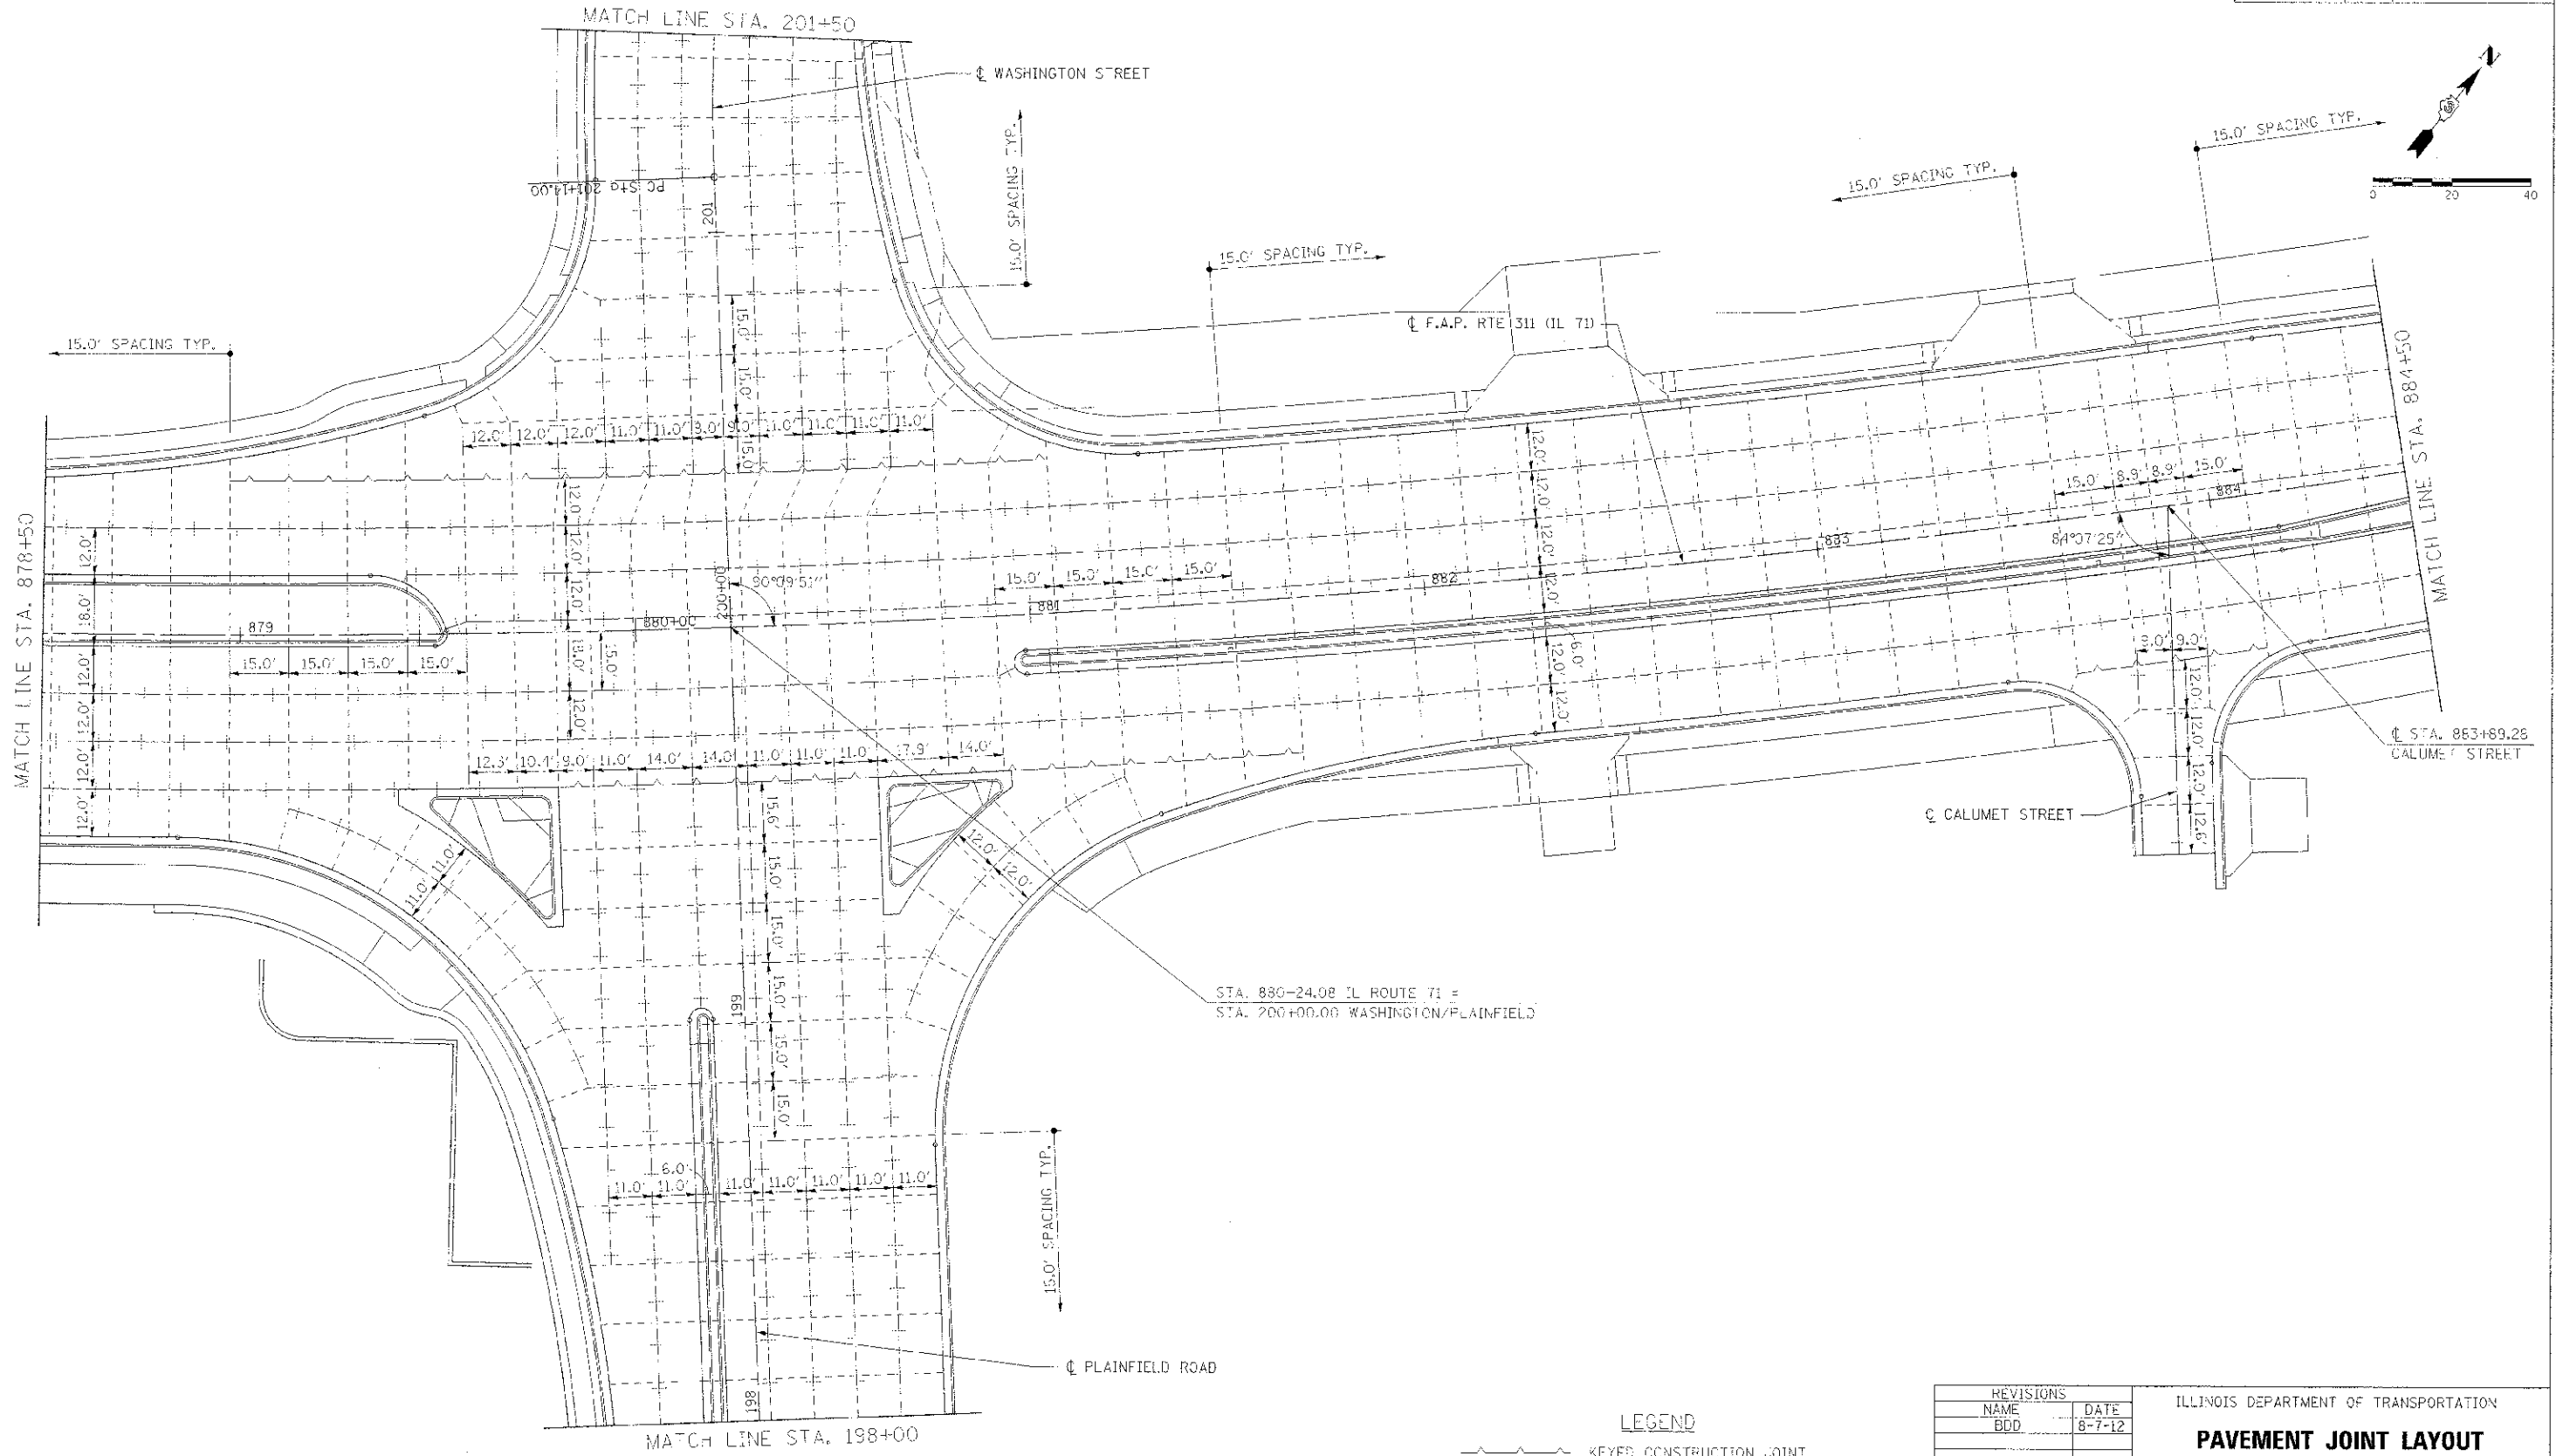


F.A.P. RTE.	SECTION	COUNTY	TOTAL SHEETS	SHEET NO.
311	0-0R	KENDALL	514	317
STA. 878+50		TO STA. 884+50		
FED. ROAD DIST. NO.		ILLINOIS FED. AID PROJECT		

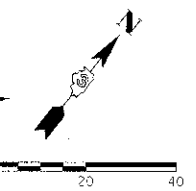

LEGEND

- KEYED CONSTRUCTION JOINT
- SAWED LONGITUDINAL JOINT OR LONGITUDINAL CONSTRUCTION JOINT
- TRANSVERSE SAWED CONTRACTION JOINT

REVISIONS	
NAME	DATE
BDD	8-7-12

ILLINOIS DEPARTMENT OF TRANSPORTATION

PAVEMENT JOINT LAYOUT

IL RTE 71

STA 878+50 TO STA 884+50

SCALE: VERT. 3"=20'
 HORIZ. 1"=20'
 DATE: 7/5/2012

DRAWN BY: SAE
 CHECKED BY: MEO

T:\25 PROJ. 430689-4
 PLOT DATE: 8/7/2012
 FILE NAME: c:\pvc\work\pav\pav\plan\3d265\Fprint-1c-18-revised.dgn