
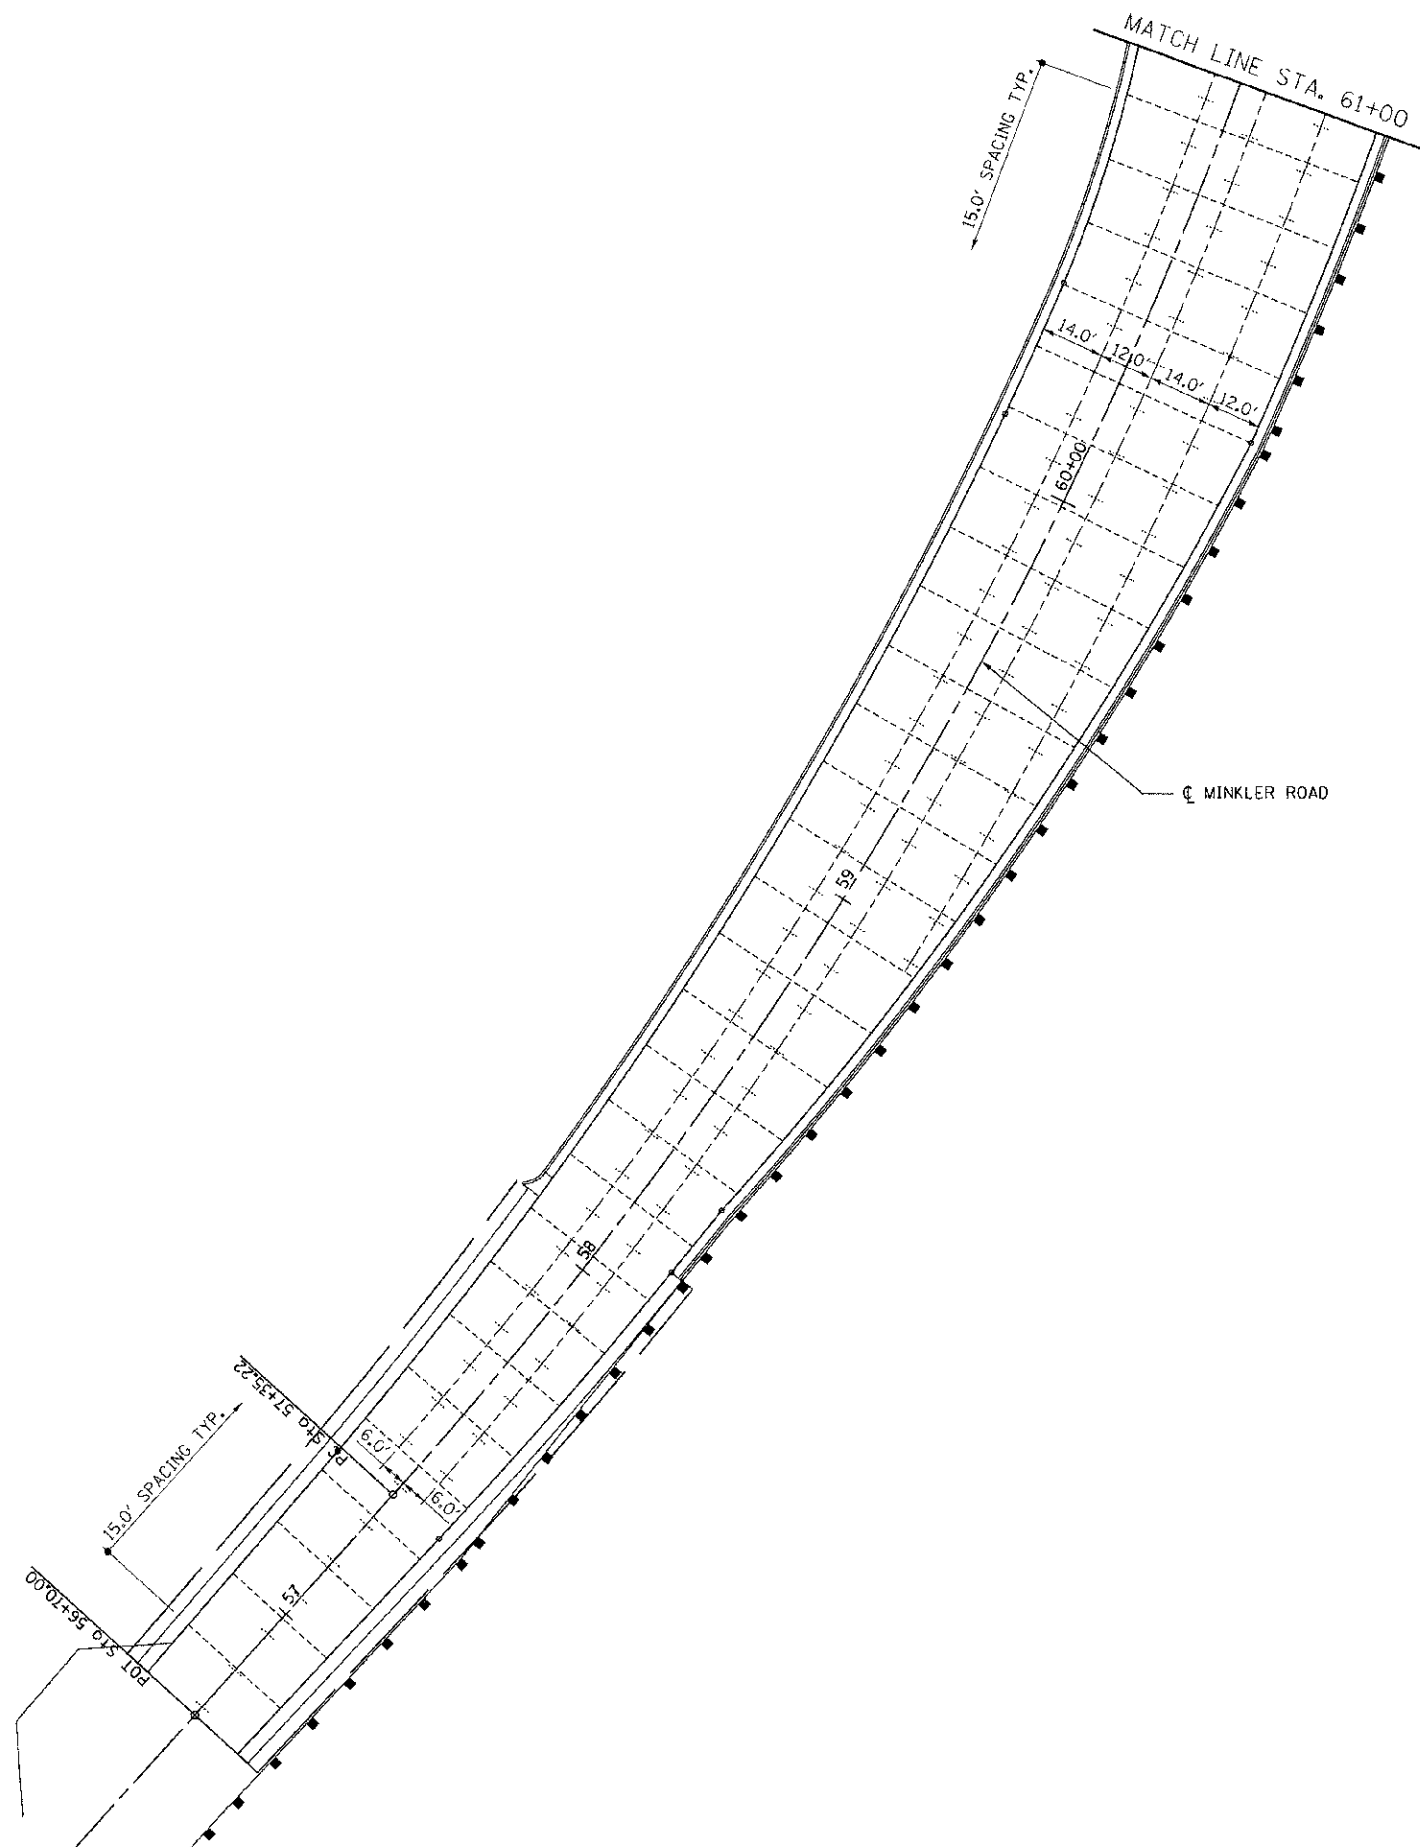


F.A.P. RTE.	SECTION	COUNTY	TOTAL SHEETS	SHEET NO.
31	(1-1)R	KENDALL	514	317
STA. 56+70		TO STA. 61+00		
FED. ROAD DIST. NO.	ILL. MOFS	FED. AID PROJECT		

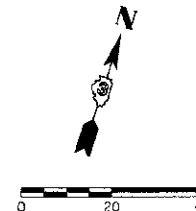

LEGEND

- KEYED CONSTRUCTION JOINT
- SAWED LONGITUDINAL JOINT OR LONGITUDINAL CONSTRUCTION JOINT
- TRANSVERSE SAWED CONTRACTION JOINT

REVISIONS	
NAME	DATE

ILLINOIS DEPARTMENT OF TRANSPORTATION
PAVEMENT JOINT LAYOUT
MINKLER ROAD
STA 56+70 TO STA 61+00

SCALE: VERT. 1"=20'
 HORIZ. 1"=20'
 DATE 7/5/2012
 DRAWN BY SAE
 CHECKED BY MED

TUG PROJ: 3105014
 PLOT DATE: 7/5/2012
 FILE NAME: p:\civil\11_0601_dist\3105014\pbase\11\pave-jc-11.dgn