
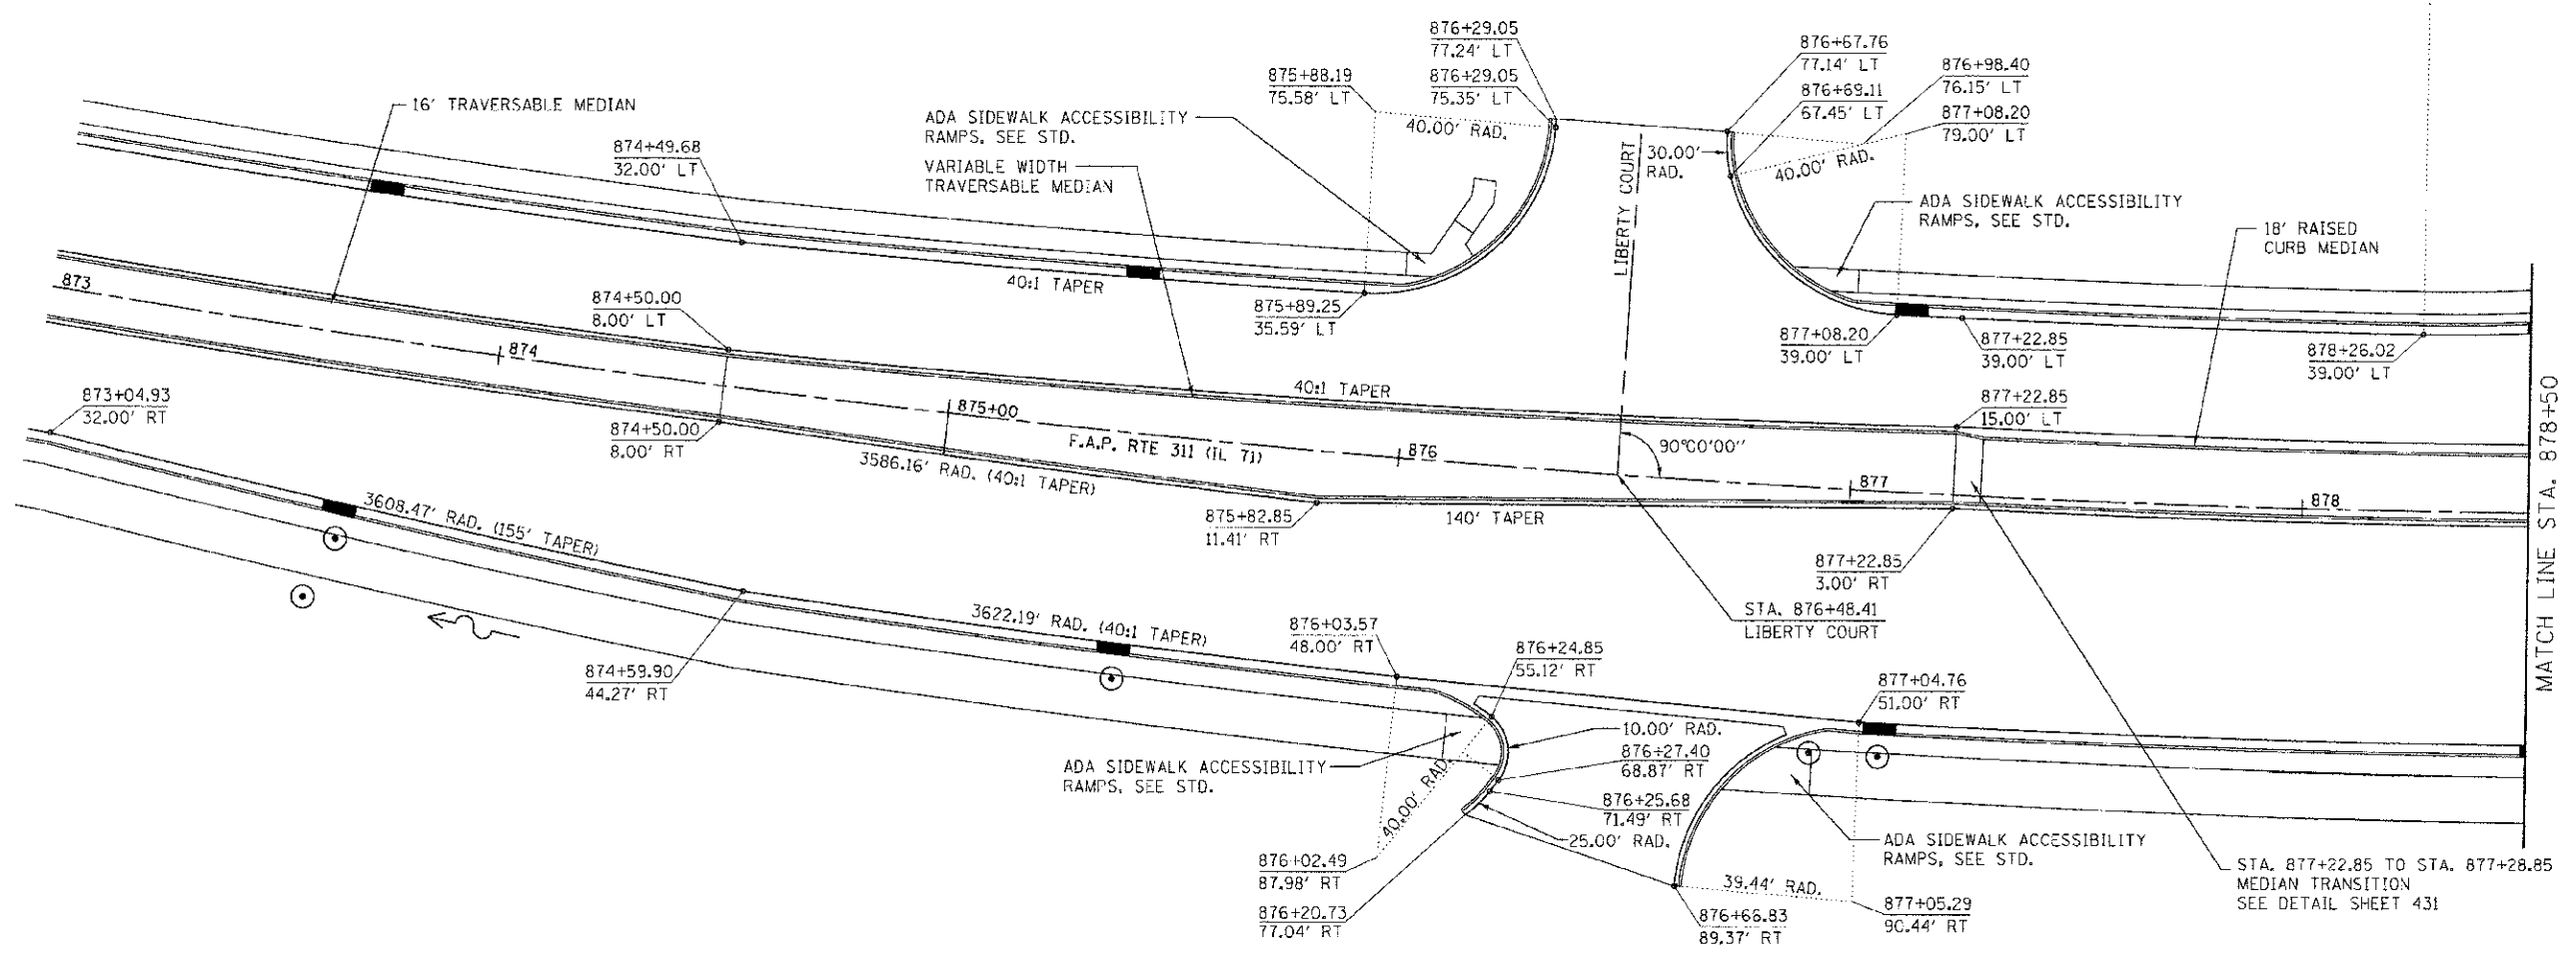


F.A.P. RTE.	SECTION	COUNTY	TOTAL SHEETS	SHEET NO.
311	(1-1)R	KENDALL	514	337
STA. 873+00		TO STA. 878+50		
FED. ROAD DIST. NO.		ILLINOIS FED. AID PROJECT		

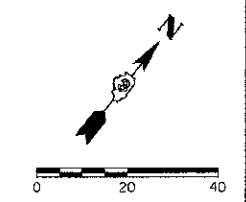

**NOTES:**

- FOR ADDITIONAL DETAILS, SEE JOINTING PLANS, SIGNING AND STRIPING PLANS, AND TRAFFIC SIGNAL PLANS.
- ADJUST PAVEMENT GRADES THROUGH CROSS WALKS TO A MAXIMUM OF 2% CROSS SLOPE.

REVISIONS	
NAME	DATE

ILLINOIS DEPARTMENT OF TRANSPORTATION

**INTERSECTION DETAIL**  
**PLAINFIELD RD / WASHINGTON ST**  
**STA. 873+00 TO STA. 878+50**

SCALE: VERT. 1"=20'  
 HORIZ. 1"=20'

DATE 7/5/2012

DRAWN BY SAE  
 CHECKED BY MED

TUB PROJ. #310384  
 PLOT DATE = 7/5/2012  
 FILE NAME = p:\civ\1\...dwt\...phase 11\int-washington-873.dgn