
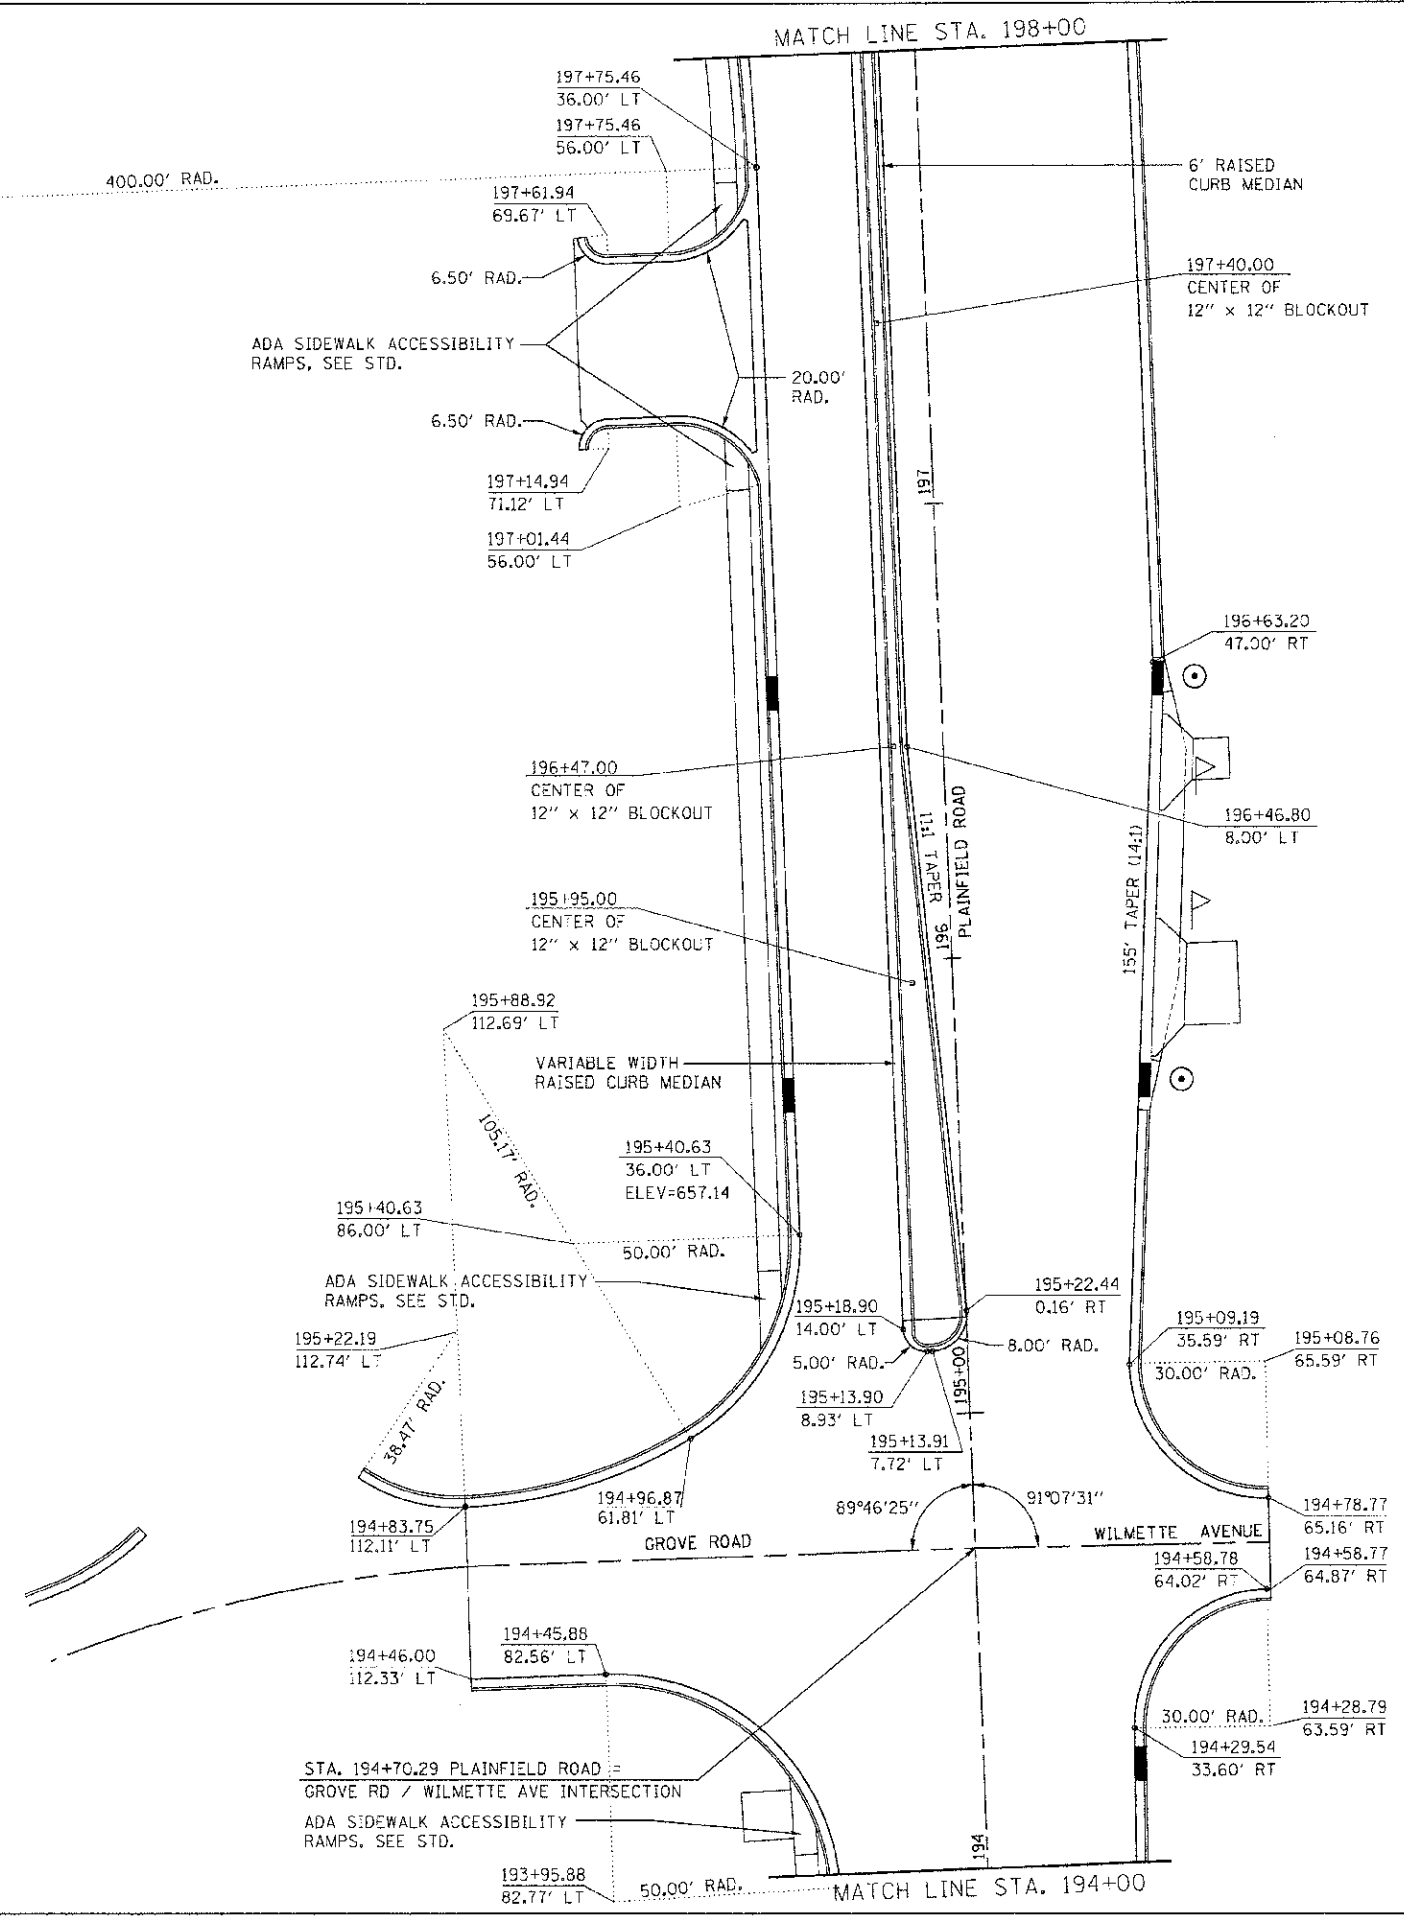


F.A.P. R/E.	SECTION	COUNTY	TOTAL SHEETS	SHEET NO.
311	(1-11R)	KENDALL	54	341
STA. 194+00		TO STA. 198+00		
FED. ROAD DIST. NO.		ILLINOIS FED. AID PROJECT		

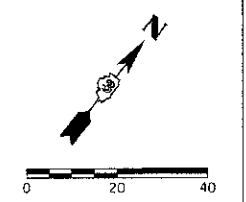

NOTES:

1. FOR ADDITIONAL DETAILS, SEE JOINTING PLANS, SIGNING AND STRIPING PLANS, AND TRAFFIC SIGNAL PLANS.
2. ADJUST PAVEMENT GRADES THROUGH CROSS WALKS TO A MAXIMUM OF 2% CROSS SLOPE.

REVISIONS	
NAME	DATE

ILLINOIS DEPARTMENT OF TRANSPORTATION
INTERSECTION DETAIL
PLAINFIELD RD / GROVE RD
STA. 194 + 00 TO STA. 198 + 00

SCALE: VERT. 1"=20'
 HORIZ. 1"=20'
 DATE 7/5/2012
 DRAWN BY SAE
 CHECKED BY MED

AUG PROJ. #310584
 PLOT DATE = 7/5/2012
 FILE NAME = p:\nrcv\1\...dbt_dist\kenawego\phase_1\Int-Wilmette\08.dgn