
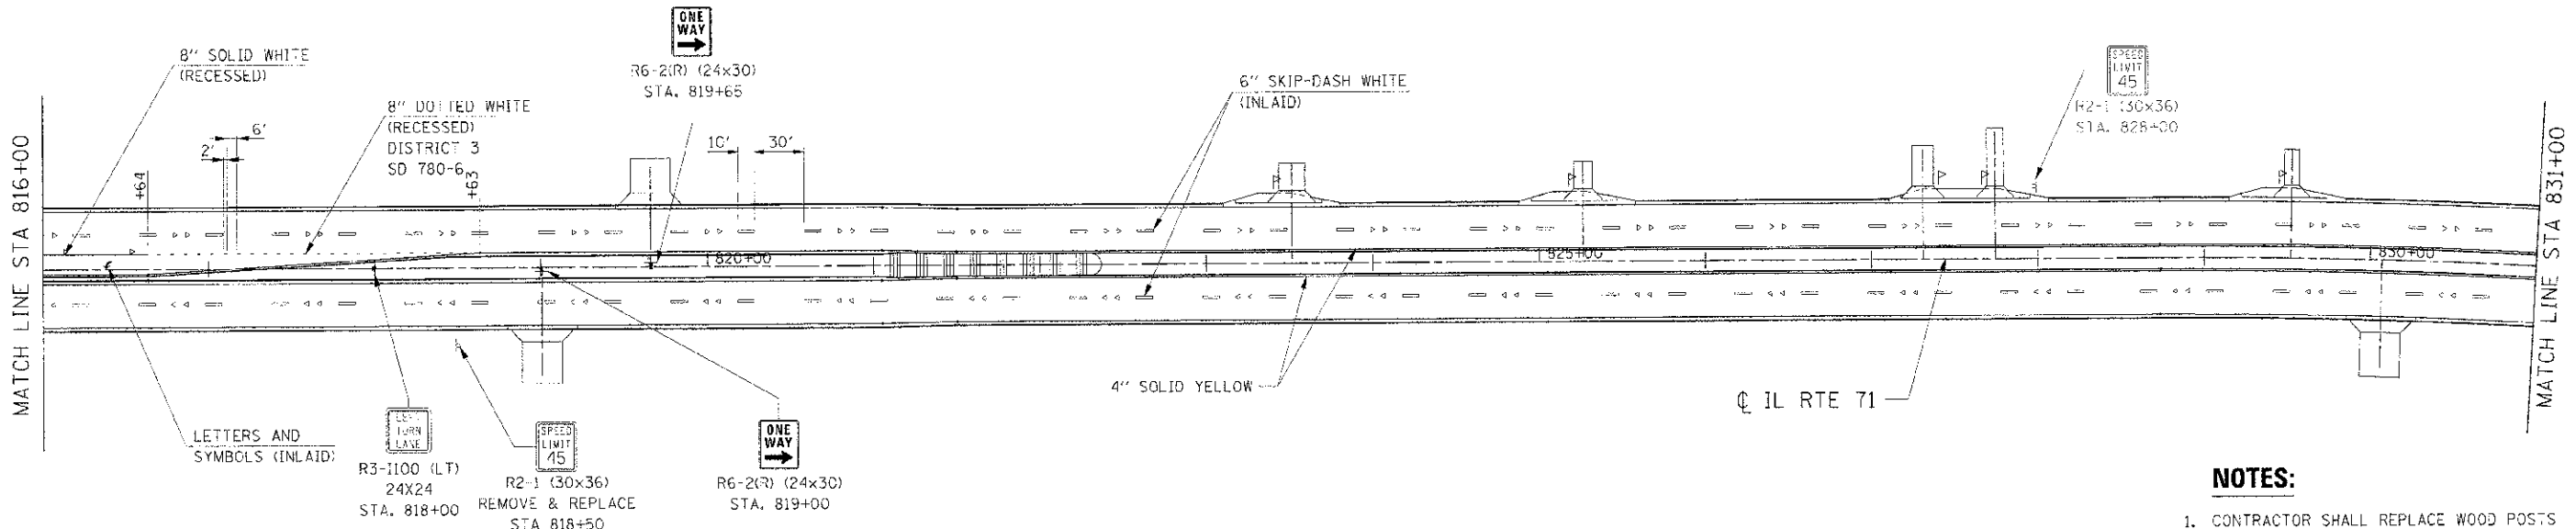


F.A.P. RTE.	SECTION	COUNTY	TOTAL SHEETS	SHEET NO.
311	(1-1) R	KENDAL	514	349
STA. 816+00		TO STA. 831+00		
FED. ROAD DIST. NO.		ILLINOIS FED. AID PROJECT		

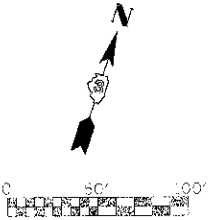

**NOTES:**

1. CONTRACTOR SHALL REPLACE WOOD POSTS FOR RELOCATED SIGNS AS DIRECTED BY THE ENGINEER.
2. ALL PERMANENT PAVEMENT MARKING SHALL BE URETHANE PAVEMENT MARKING, EXCEPT FOR THE 6" WHITE SKIP-DASHED LINE, 24" STOP BAR, LETTERS & SYMBOLS SHALL BE PREFORMED PLASTIC PAVEMENT MARKING, TYPE-B, INLAID.
3. LONGITUDINAL PAVEMENT MARKING SHALL FOLLOW PAVEMENT CONSTRUCTION JOINTS UNLESS OTHERWISE NOTED. (SEE JOINTING PLANS)
4. ALL UN-USED ROADWAY SIGNS ARE TO BE RETURNED TO THE ILLINOIS DEPARTMENT OF TRANSPORTATION YORKVILLE MAINTENANCE FACILITY ON ILLINOIS ROUTE 47.
5. CONTRACTOR SHALL INSTALL 12"x12" SIGN BLOCK-OUTS AT ALL LOCATIONS WHERE SIGNS ARE IN A CONCRETE MEDIUM.

REVISIONS	
NAME	DATE

ILLINOIS DEPARTMENT OF TRANSPORTATION  
**SIGNING AND STRIPING PLAN**  
**IL RTE 71**  
**STA 816+00 TO STA 831+00**

SCALE: 1"=50'  
 DATE 7/3/2012  
 DRAWN BY  
 CHECKED BY RG

IE PROJ: 66420  
 PLOT DATE: 7/3/2012  
 FILE NAME: G:\66420\CONV\71.PWA.SHT