



F.A.P. RTE.	SECTION	COUNTY	TOTAL SHEETS	SHEET NO.
311	1-3 R	KENDALL	54	353
STA. 873+00		TO STA. 888+00		
FED. ROAD DIST. NO.		ILLINOIS		FED. AID PROJECT

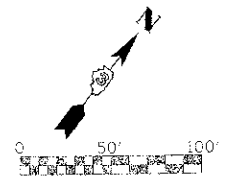

NOTES:

1. CONTRACTOR SHALL REPLACE WOOD POSTS FOR RELOCATED SIGNS AS DIRECTED BY THE ENGINEER.
2. ALL PERMANENT PAVEMENT MARKING SHALL BE URETHANE PAVEMENT MARKING, EXCEPT FOR THE 6" WHITE SKIP-DASHED LINE, 24" STOP BAR, LETTERS & SYMBOLS SHALL BE PREFORMED PLASTIC PAVEMENT MARKING, TYPE-B, INLAID.
3. LONGITUDINAL PAVEMENT MARKING SHALL FOLLOW PAVEMENT CONSTRUCTION JOINTS UNLESS OTHERWISE NOTED. (SEE JOINTING PLANS)
4. ALL UN-USED ROADWAY SIGNS ARE TO BE RETURNED TO THE ILLINOIS DEPARTMENT OF TRANSPORTATION YORKVILLE MAINTENANCE FACILITY ON ILLINOIS ROUTE 47.
5. CONTRACTOR SHALL INSTALL 12"x12" SIGN BLOCK-OUTS AT ALL LOCATIONS WHERE SIGNS ARE IN A CONCRETE MEDIAN.

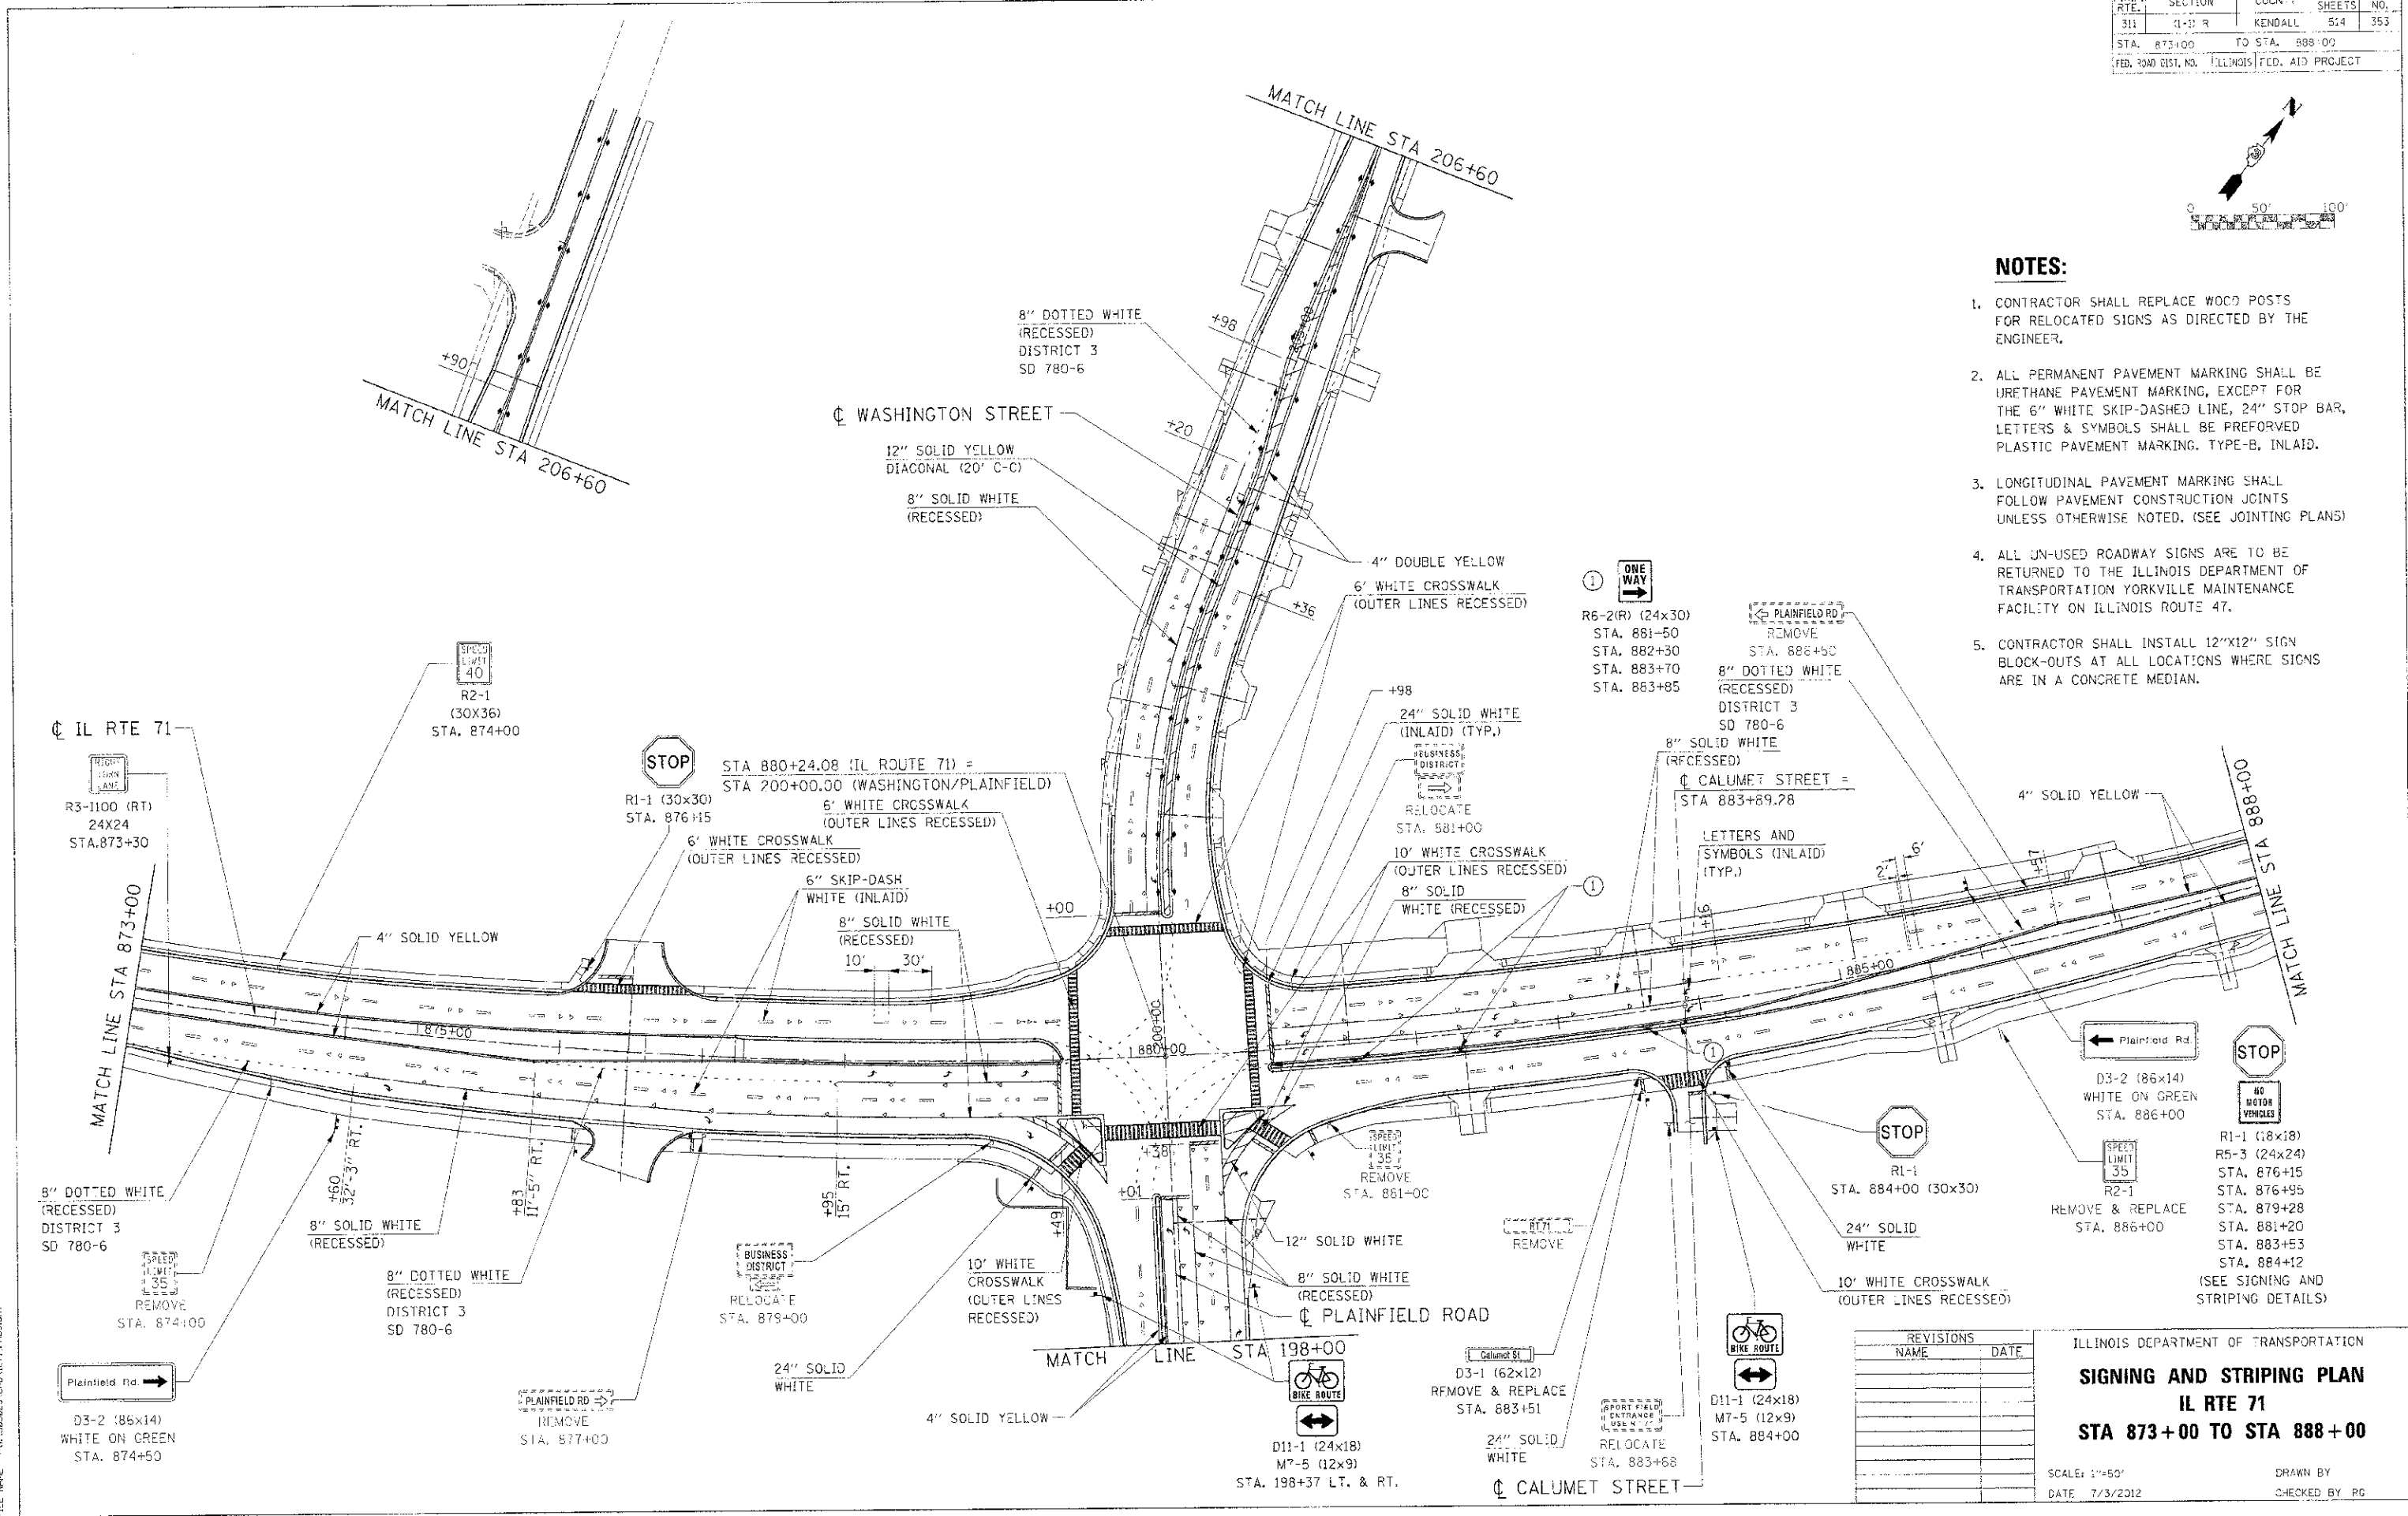

REVISIONS	
NAME	DATE

ILLINOIS DEPARTMENT OF TRANSPORTATION
SIGNING AND STRIPING PLAN
IL RTE 71
STA 873+00 TO STA 888+00

SCALE: 1"=50'
 DATE: 7/3/2012

DRAWN BY:
 CHECKED BY: PG

IFC PROJ: 66420-025
 PLOT DATE: 7/3/2012
 FILE NAME: 66420-025-CAD-DWG-IL71-PMBS.LHT