
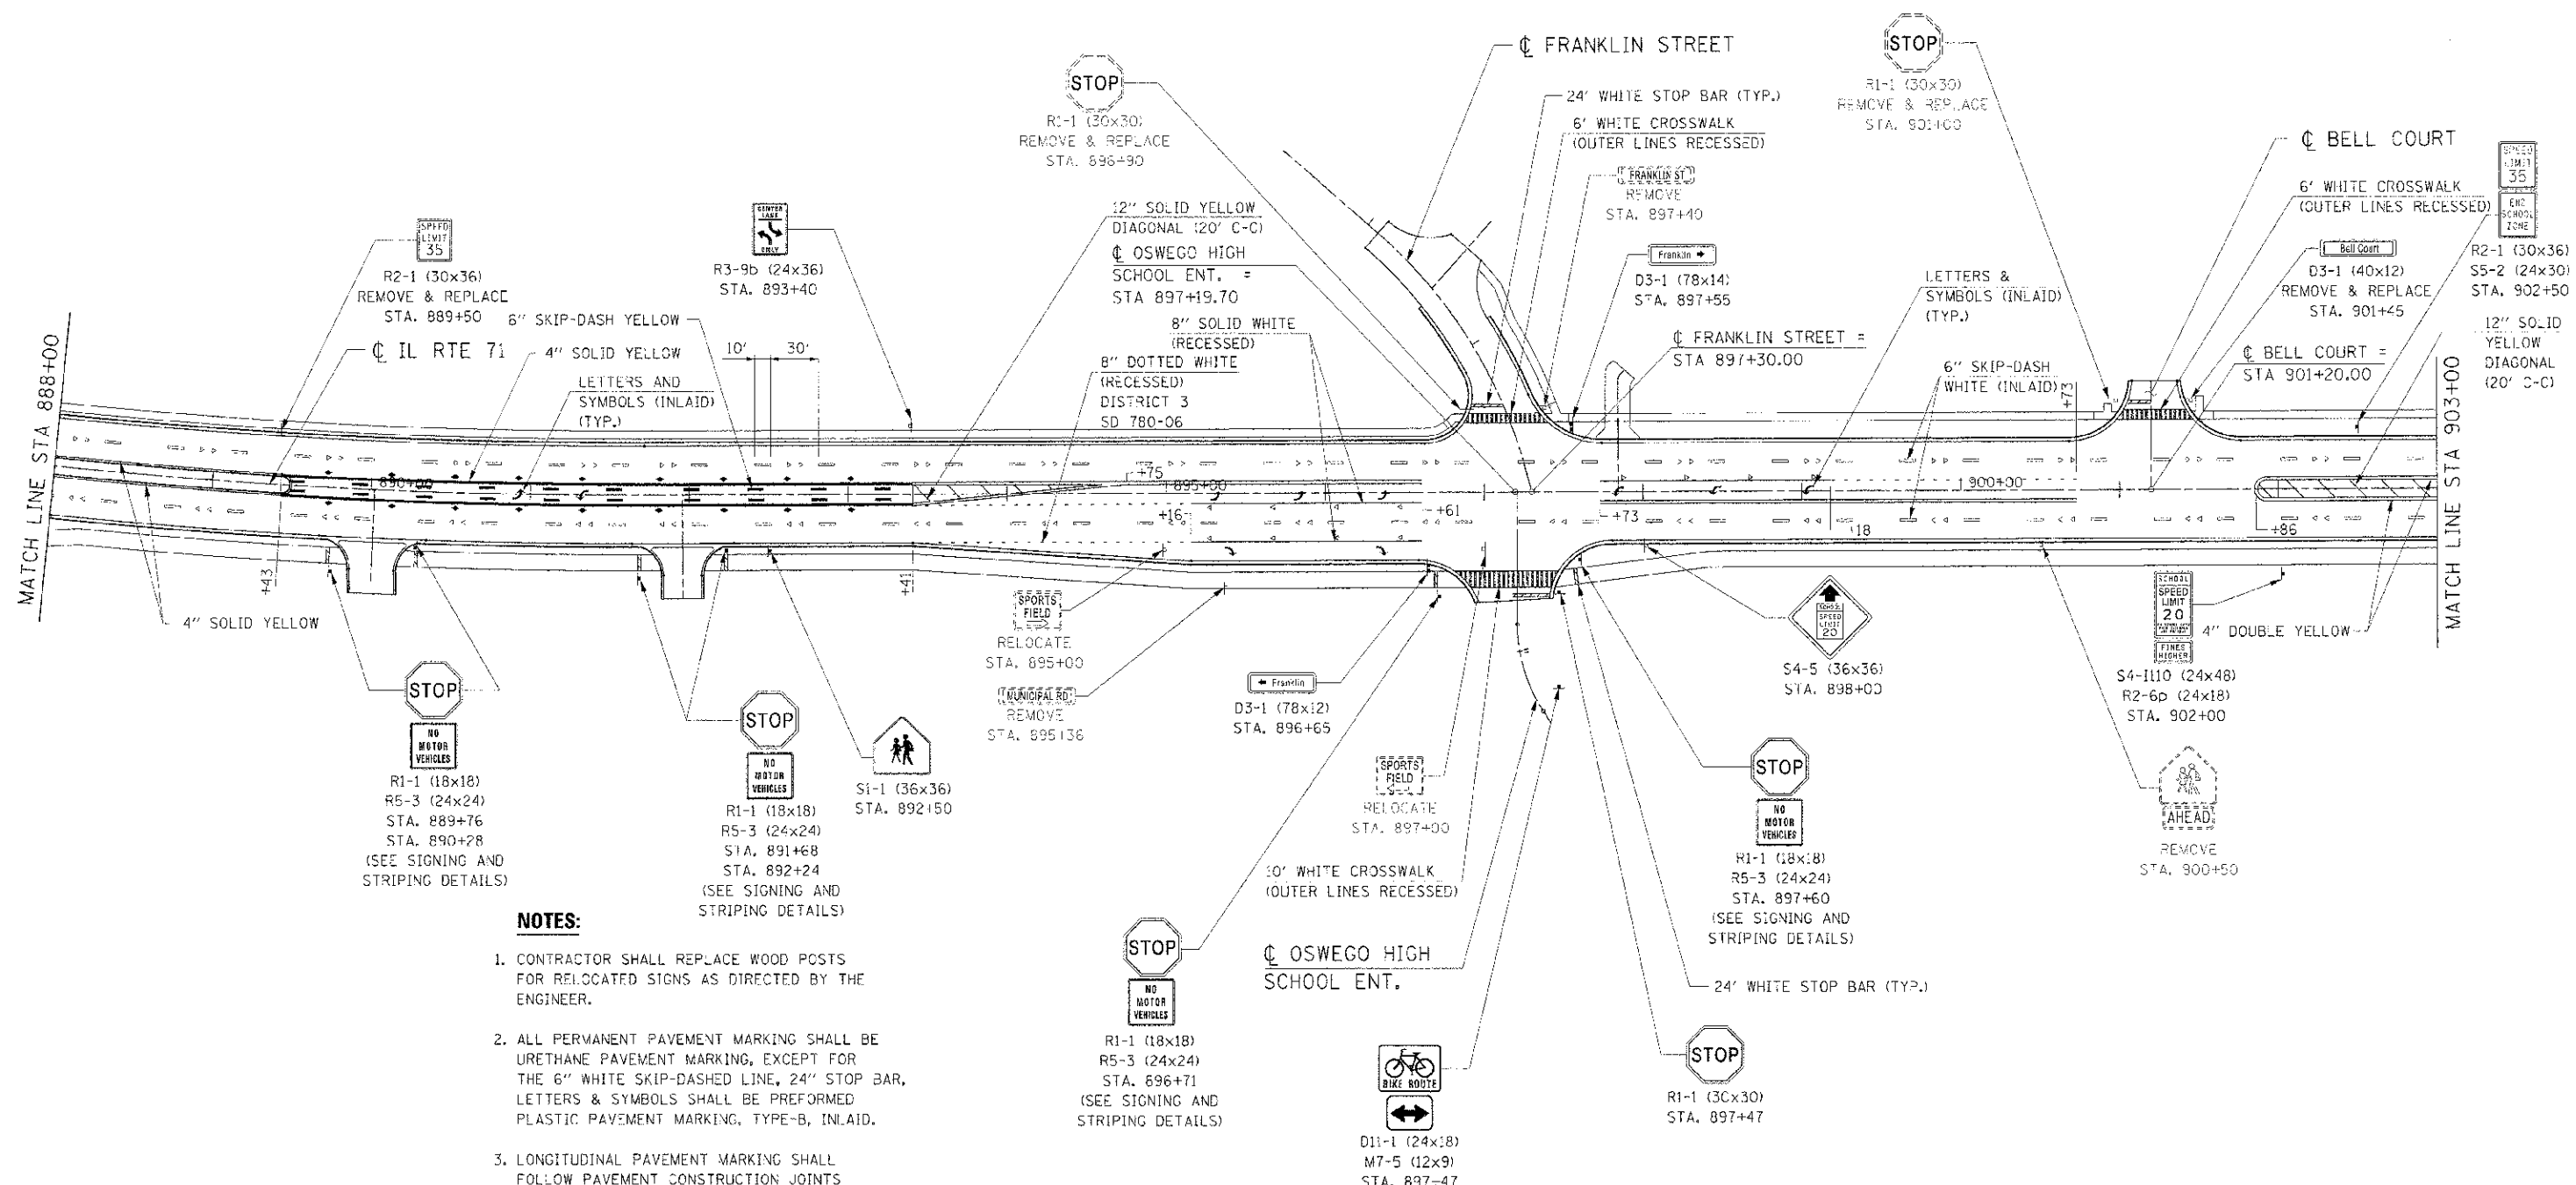


F.A.P. NO.	SECTION	COUNTY	TOTAL SHEETS	SHEET NO.
17E	(1-1) R	KENDAL	54	354
STA. 888+00	TO STA. 903+00			
FED. ROAD DIST. NO.	ILLINOIS FED. AID PROJECT			

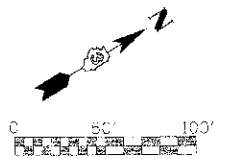

- NOTES:**
- CONTRACTOR SHALL REPLACE WOOD POSTS FOR RELOCATED SIGNS AS DIRECTED BY THE ENGINEER.
 - ALL PERMANENT PAVEMENT MARKING SHALL BE URETHANE PAVEMENT MARKING, EXCEPT FOR THE 6" WHITE SKIP-DASHED LINE, 24" STOP BAR, LETTERS & SYMBOLS SHALL BE PREFORMED PLASTIC PAVEMENT MARKING, TYPE-B, INLAID.
 - LONGITUDINAL PAVEMENT MARKING SHALL FOLLOW PAVEMENT CONSTRUCTION JOINTS UNLESS OTHERWISE NOTED. (SEE JOINTING PLANS)
 - SEE TRAFFIC SIGNAL PLANS FOR ADDITIONAL SIGN LOCATIONS AND QUANTITIES
 - ALL UN-USED ROADWAY SIGNS ARE TO BE RETURNED TO THE ILLINOIS DEPARTMENT OF TRANSPORTATION YORKVILLE MAINTENANCE FACILITY ON ILLINOIS ROUTE 47.

REVISIONS		NAME	DATE
NO.	DESCRIPTION		

ILLINOIS DEPARTMENT OF TRANSPORTATION

SIGNING AND STRIPING PLAN
IL RTE 71
STA 888+00 TO STA 903+00

SCALE: 1"=50'
 DATE: 7/3/2012
 DRAWN BY: [blank]
 CHECKED BY: [blank]

IE CONSULTANTS, INC. 6420 SOUTH 6th STREET, SPRINGFIELD, ILLINOIS 62712, (217) 529-8027
 FILE NAME: G:\ASB6620\CAD\17_P\WPL171