


F.A.P. RTE.	SECTION	COUNTY	TOTAL SHEETS	SHEET NO.
311	(1-1) R	KENDALL	514	355
STA. 903+00		TO STA. 918+00		
FED. ROAD DIST. NO.		ILLINOIS FH-1, A10 PROJECT		

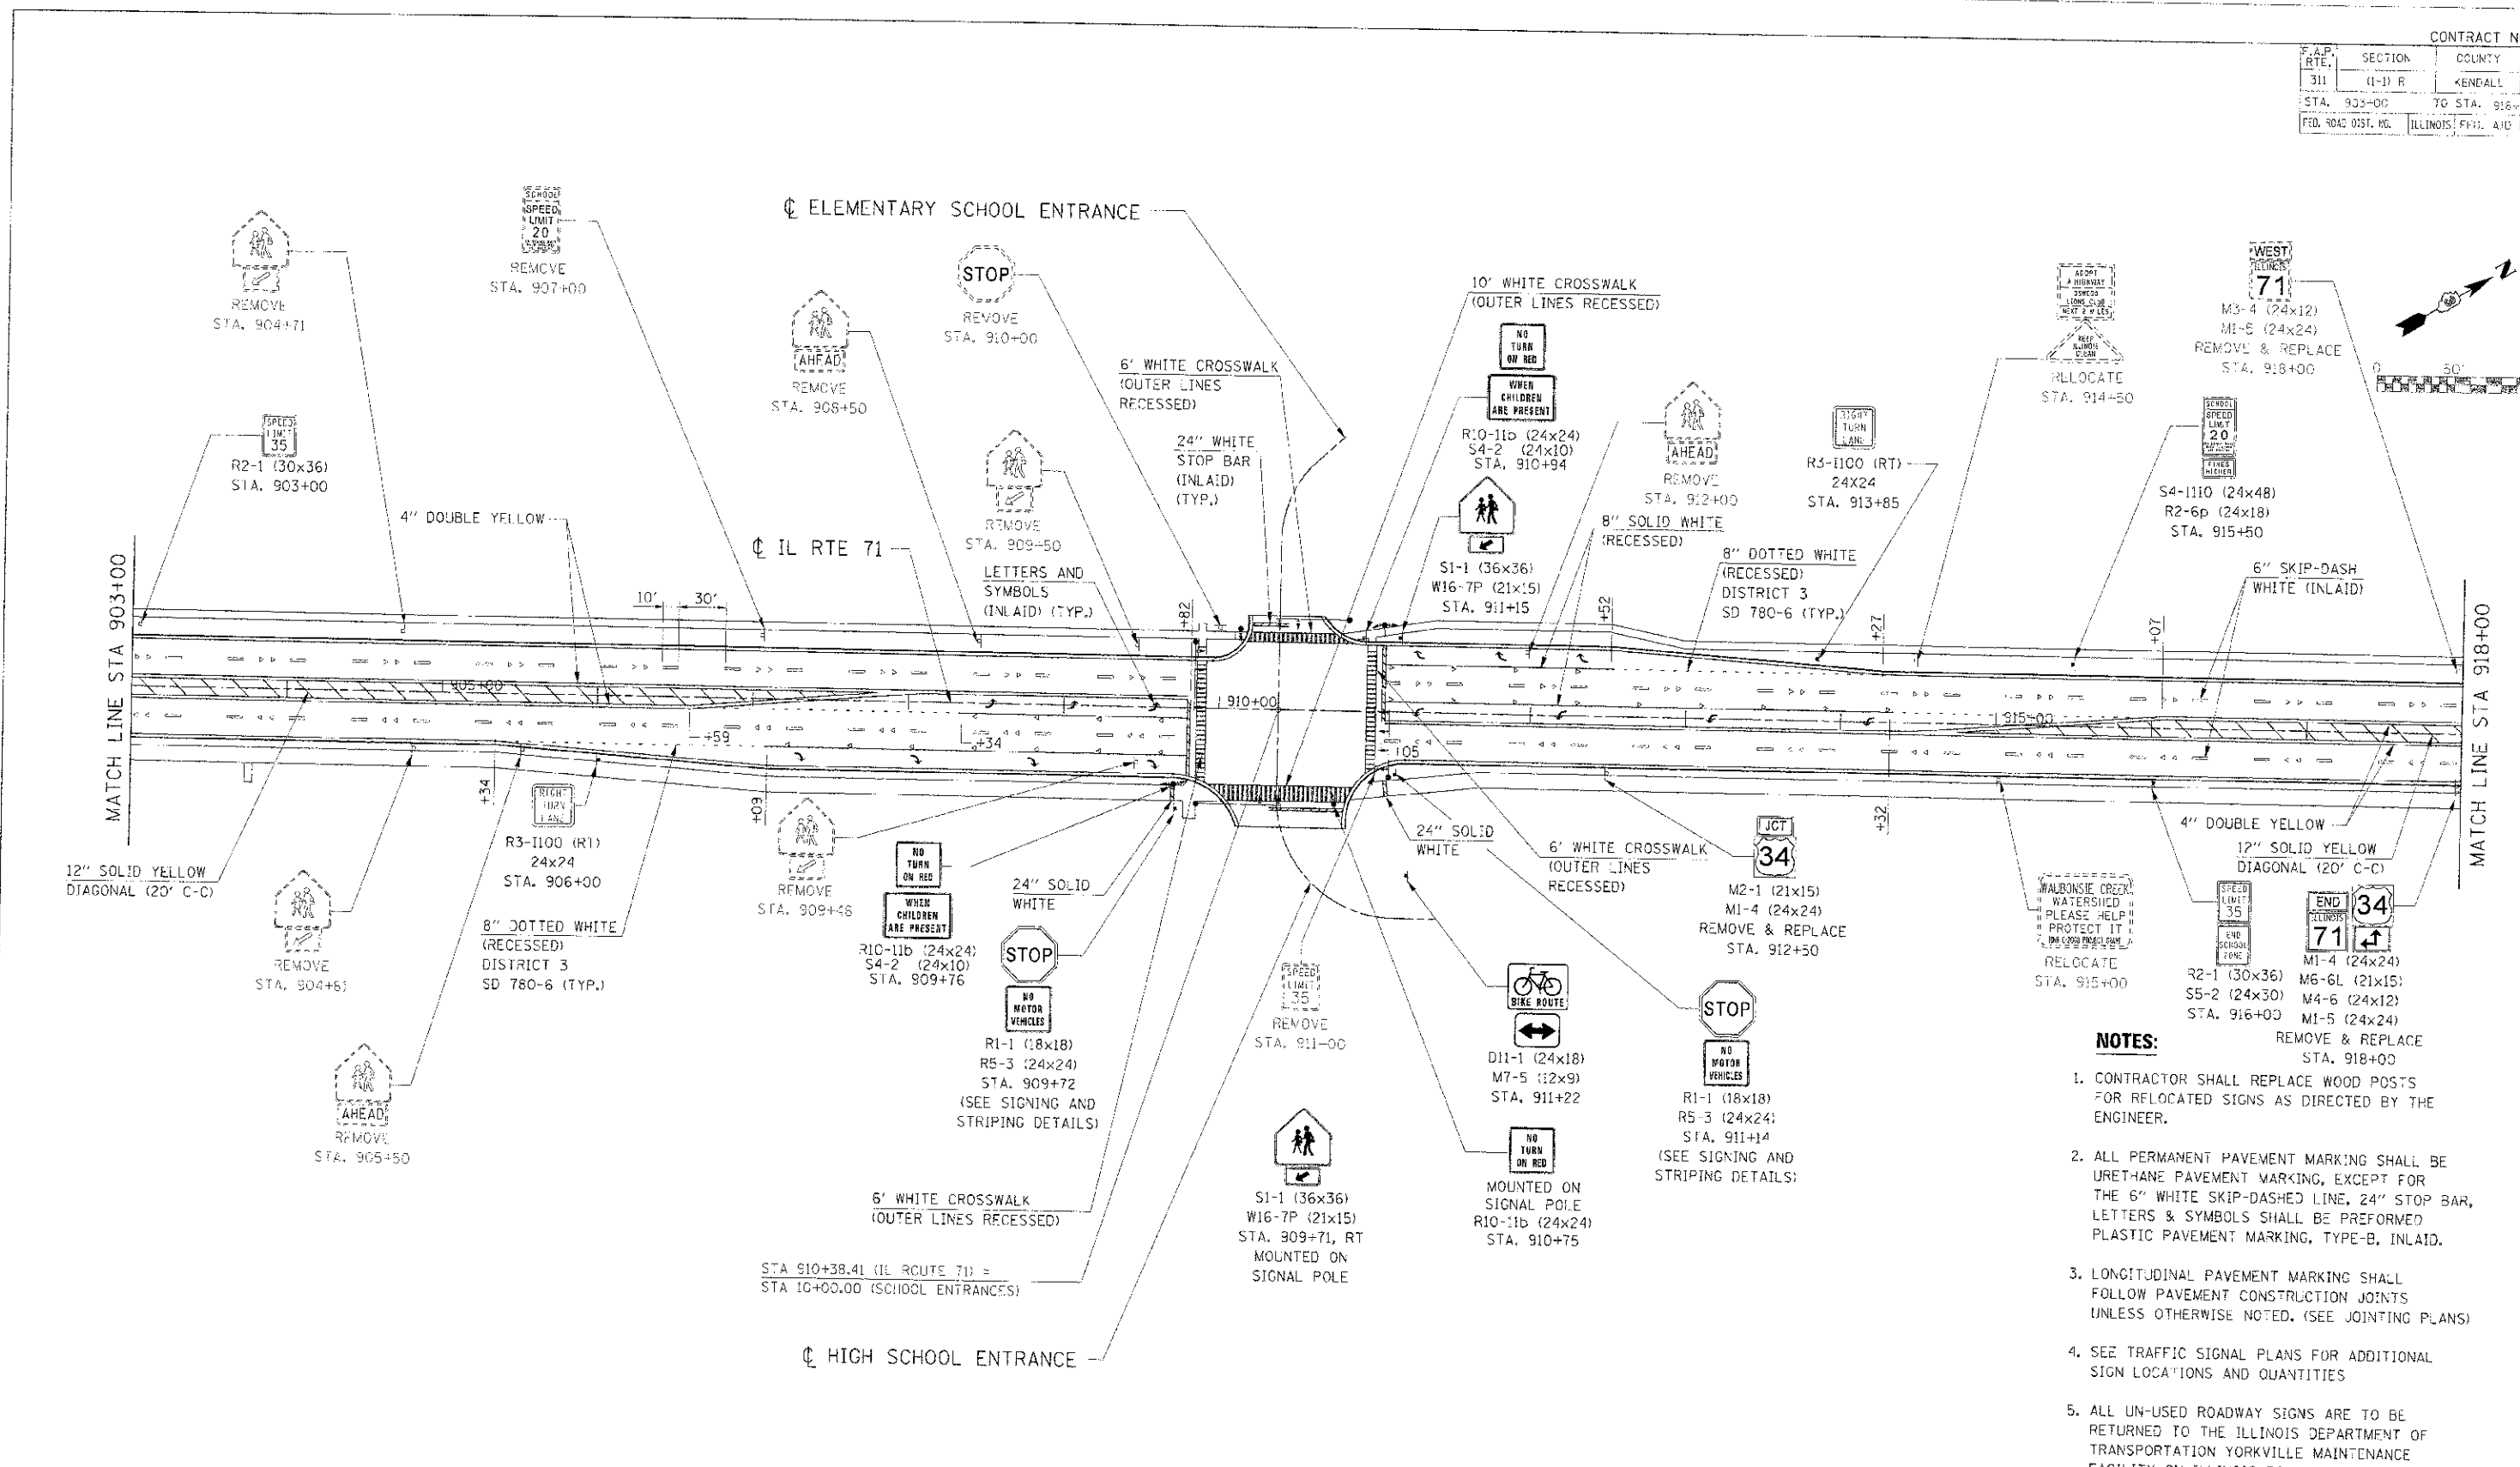

- NOTES:**
- CONTRACTOR SHALL REPLACE WOOD POSTS FOR RELOCATED SIGNS AS DIRECTED BY THE ENGINEER.
 - ALL PERMANENT PAVEMENT MARKING SHALL BE URETHANE PAVEMENT MARKING, EXCEPT FOR THE 6\"/>

REVISIONS	
NAME	DATE

ILLINOIS DEPARTMENT OF TRANSPORTATION
SIGNING AND STRIPING PLAN
IL RTE 71
STA 903+00 TO STA 918+00

SCALE: 1"=50'
 DATE: 7/3/2012
 DRAWN BY: _____
 CHECKED BY: RG

I:\PROJECTS\66420\71\71101.DWG
 PLOT DATE: 7/3/2012
 FILE NAME: 66420\71\71101.DWG