
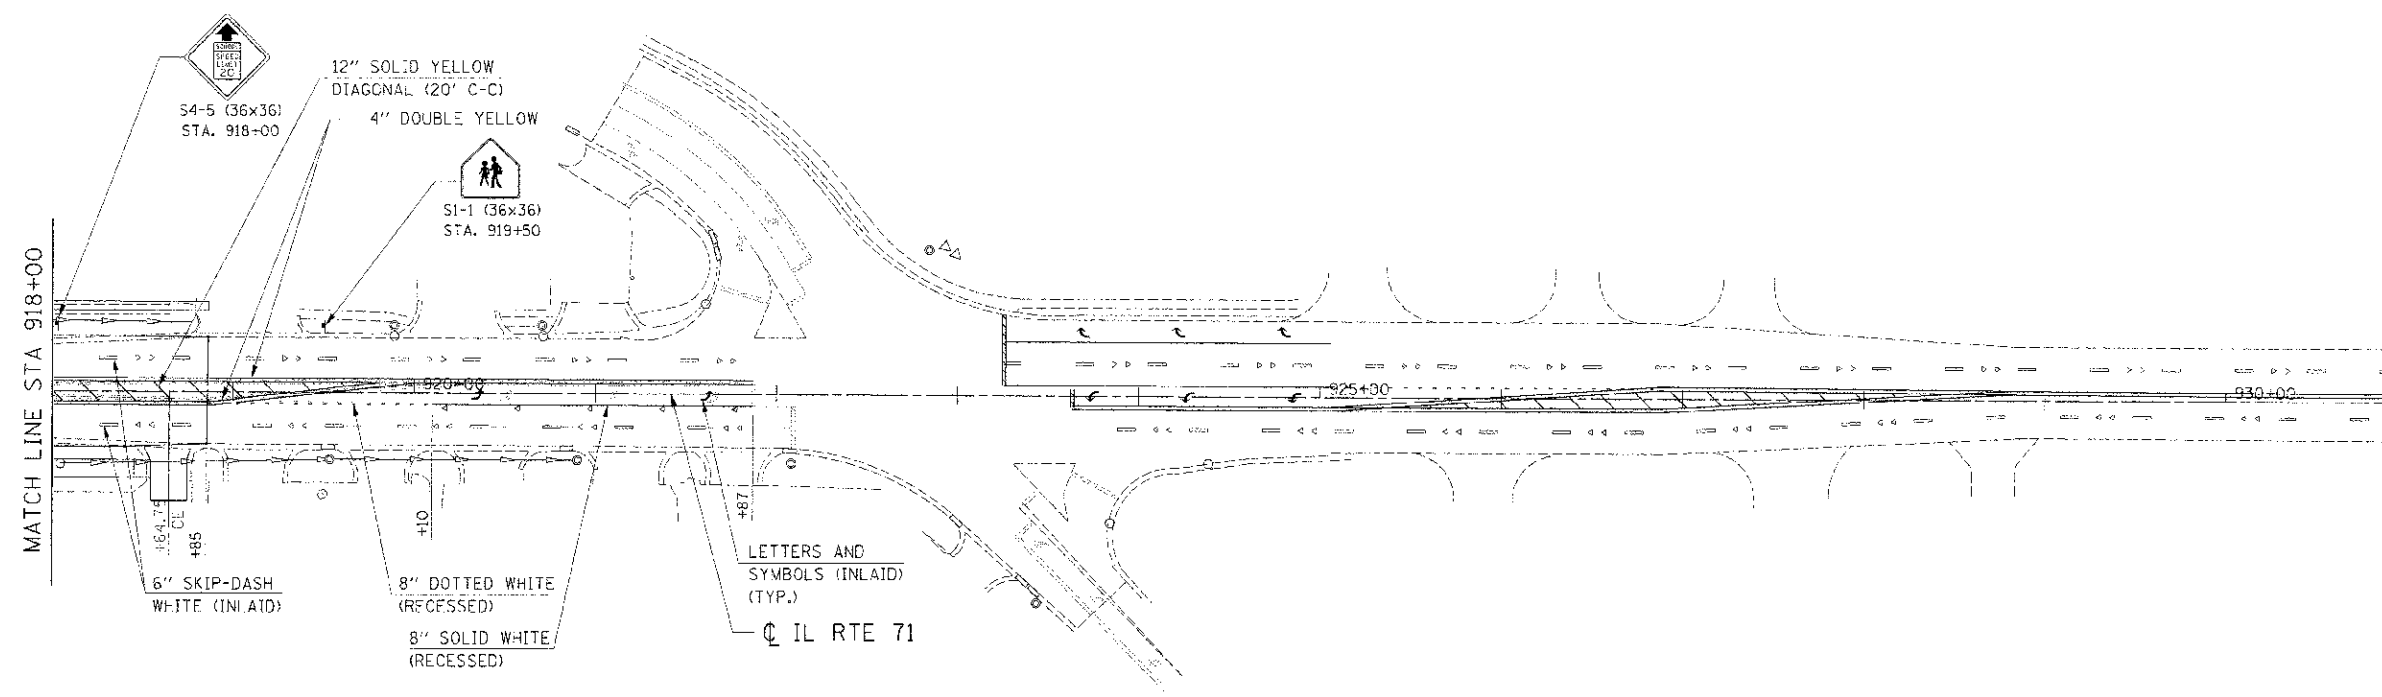


C.A.P. RTE.	SECTION	COUNTY	TOTAL SHEETS	SHEET NO.
211	(1-1) R	KENDALL	514	356
STA. 918+00	TO STA.		921+00	
F.D. ROAD DIST. NO.		ILLINOIS FED. AID PROJECT		

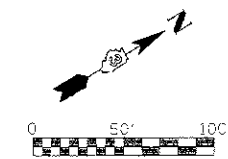

**NOTES:**

1. CONTRACTOR SHALL REPLACE WOOD POSTS FOR RELOCATED SIGNS AS DIRECTED BY THE ENGINEER.
2. ALL PERMANENT PAVEMENT MARKING SHALL BE URETHANE PAVEMENT MARKING, EXCEPT FOR THE 6\"
3. LONGITUDINAL PAVEMENT MARKING SHALL FOLLOW PAVEMENT CONSTRUCTION JOINTS UNLESS OTHERWISE NOTED. (SEE JOINTING PLANS)

REVISIONS	
NAME	DATE

ILLINOIS DEPARTMENT OF TRANSPORTATION  
**SIGNING AND STRIPING PLAN**  
**IL RTE 71**  
**STA 918+00 TO STA 921+00**

SCALE: 1"=50'  
 DATE 7/3/2012

DRAWN BY  
 CHECKED BY PG

IE PROJ: 66420  
 PLOT DATE: 7/3/2012  
 FILE NAME: G:\ASSETS\66420\IL 71\PLANS\ST