
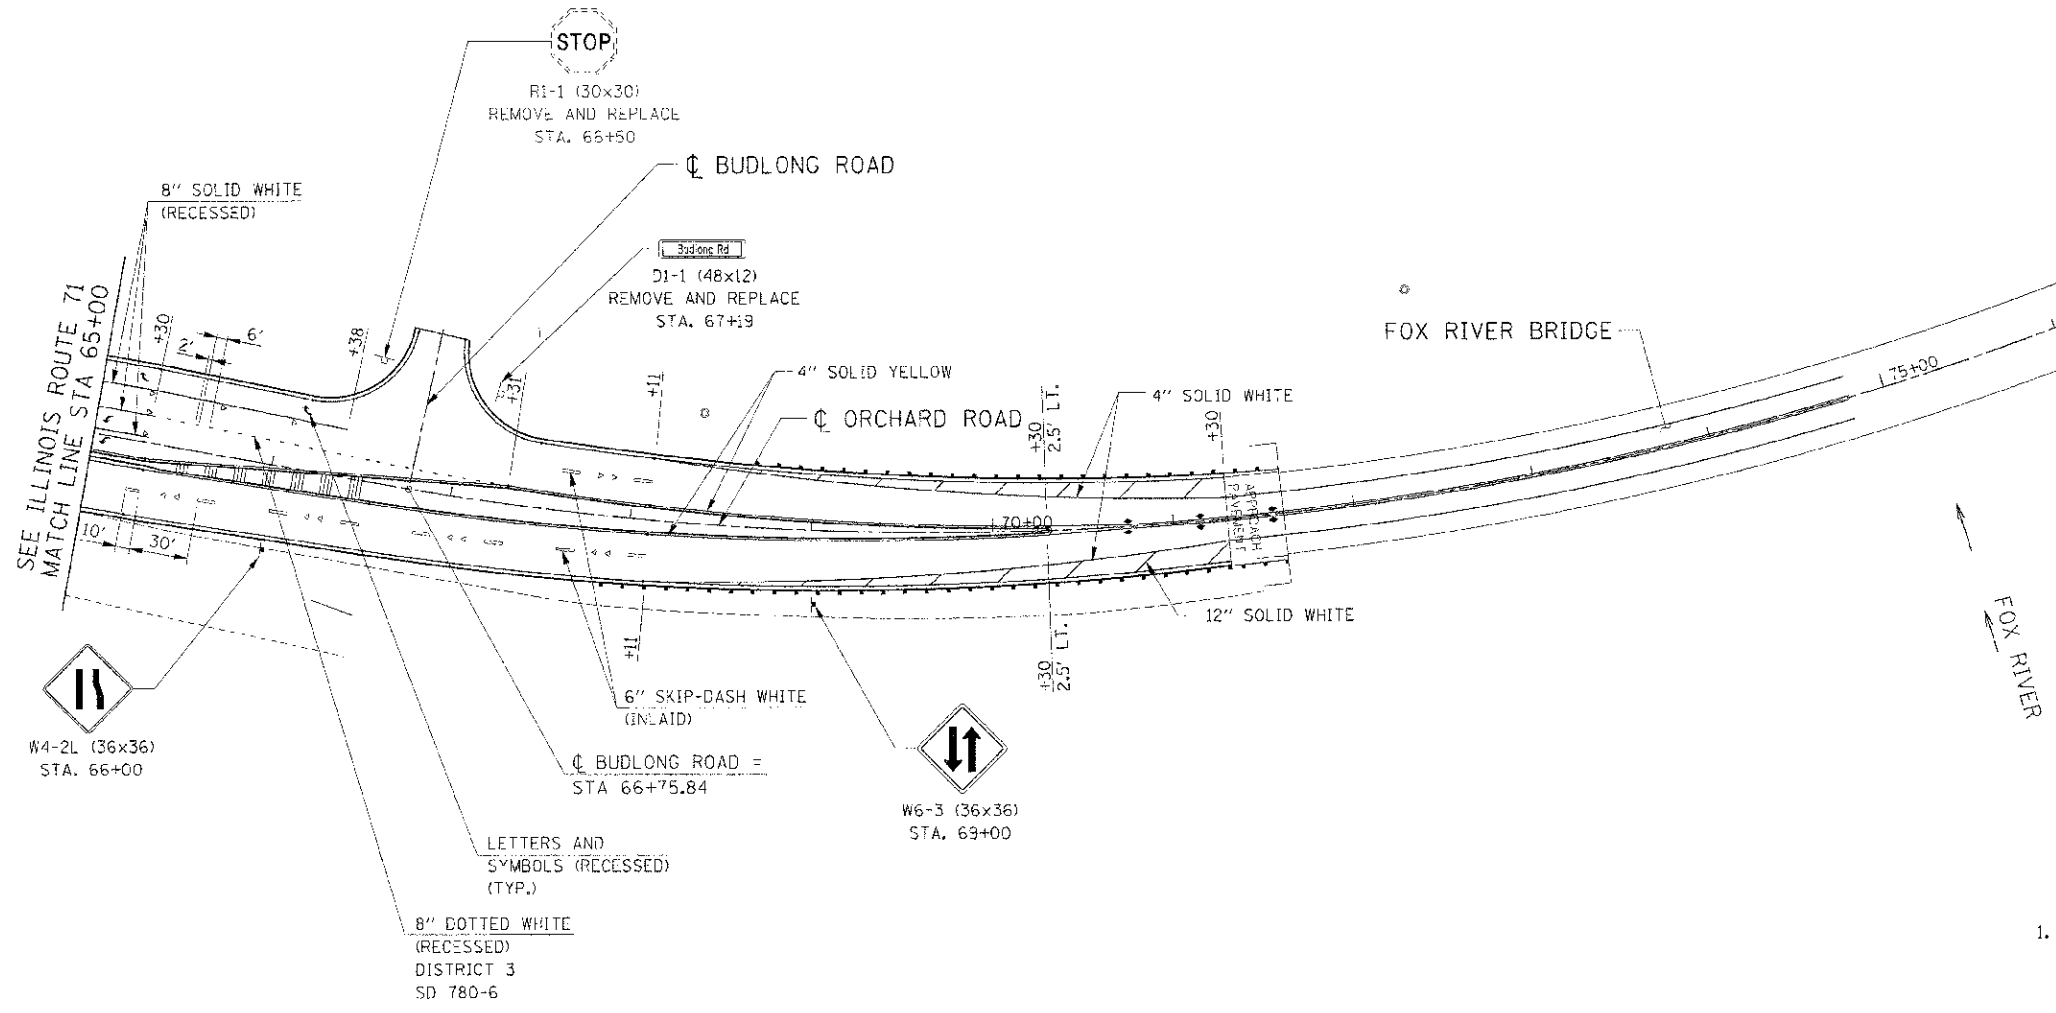


F.A.P. RTE.	SECTION	COUNTY	TOTAL SHEETS
311	(1-1) R	KENDALL	514 357
STA. 65+00		TO STA.	78+00
FED. ROAD DIST. NO.		ILLINOIS	FED. AID PROJECT

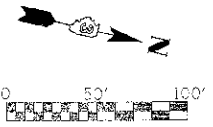

**NOTES:**

1. CONTRACTOR SHALL REPLACE WOOD POSTS FOR RELOCATED SIGNS AS DIRECTED BY THE ENGINEER.
2. ALL PERMANENT PAVEMENT MARKING SHALL BE URETHANE PAVEMENT MARKING, EXCEPT FOR THE 6" WHITE SKIP-DASHED LINE SHALL BE PREFORMED PLASTIC PAVEMENT MARKING, TYPE-B, INLAID.
3. LONGITUDINAL PAVEMENT MARKING SHALL FOLLOW PAVEMENT CONSTRUCTION JOINTS UNLESS OTHERWISE NOTED. (SEE JOINTING PLANS)

REVISIONS	
NAME	DATE

ILLINOIS DEPARTMENT OF TRANSPORTATION  
**SIGNING AND STRIPING PLAN**  
**ORCHARD ROAD**  
**STA 65+00 TO STA 78+00**

SCALE: 1"=50'  
 DATE: 7/3/2012

DRAWN BY:  
 CHECKED BY: RG

IE PROJ. #095005  
 DATE: 7/3/2012  
 FILE NAME: G:\S2626\CD\01\11\2012.DWG