
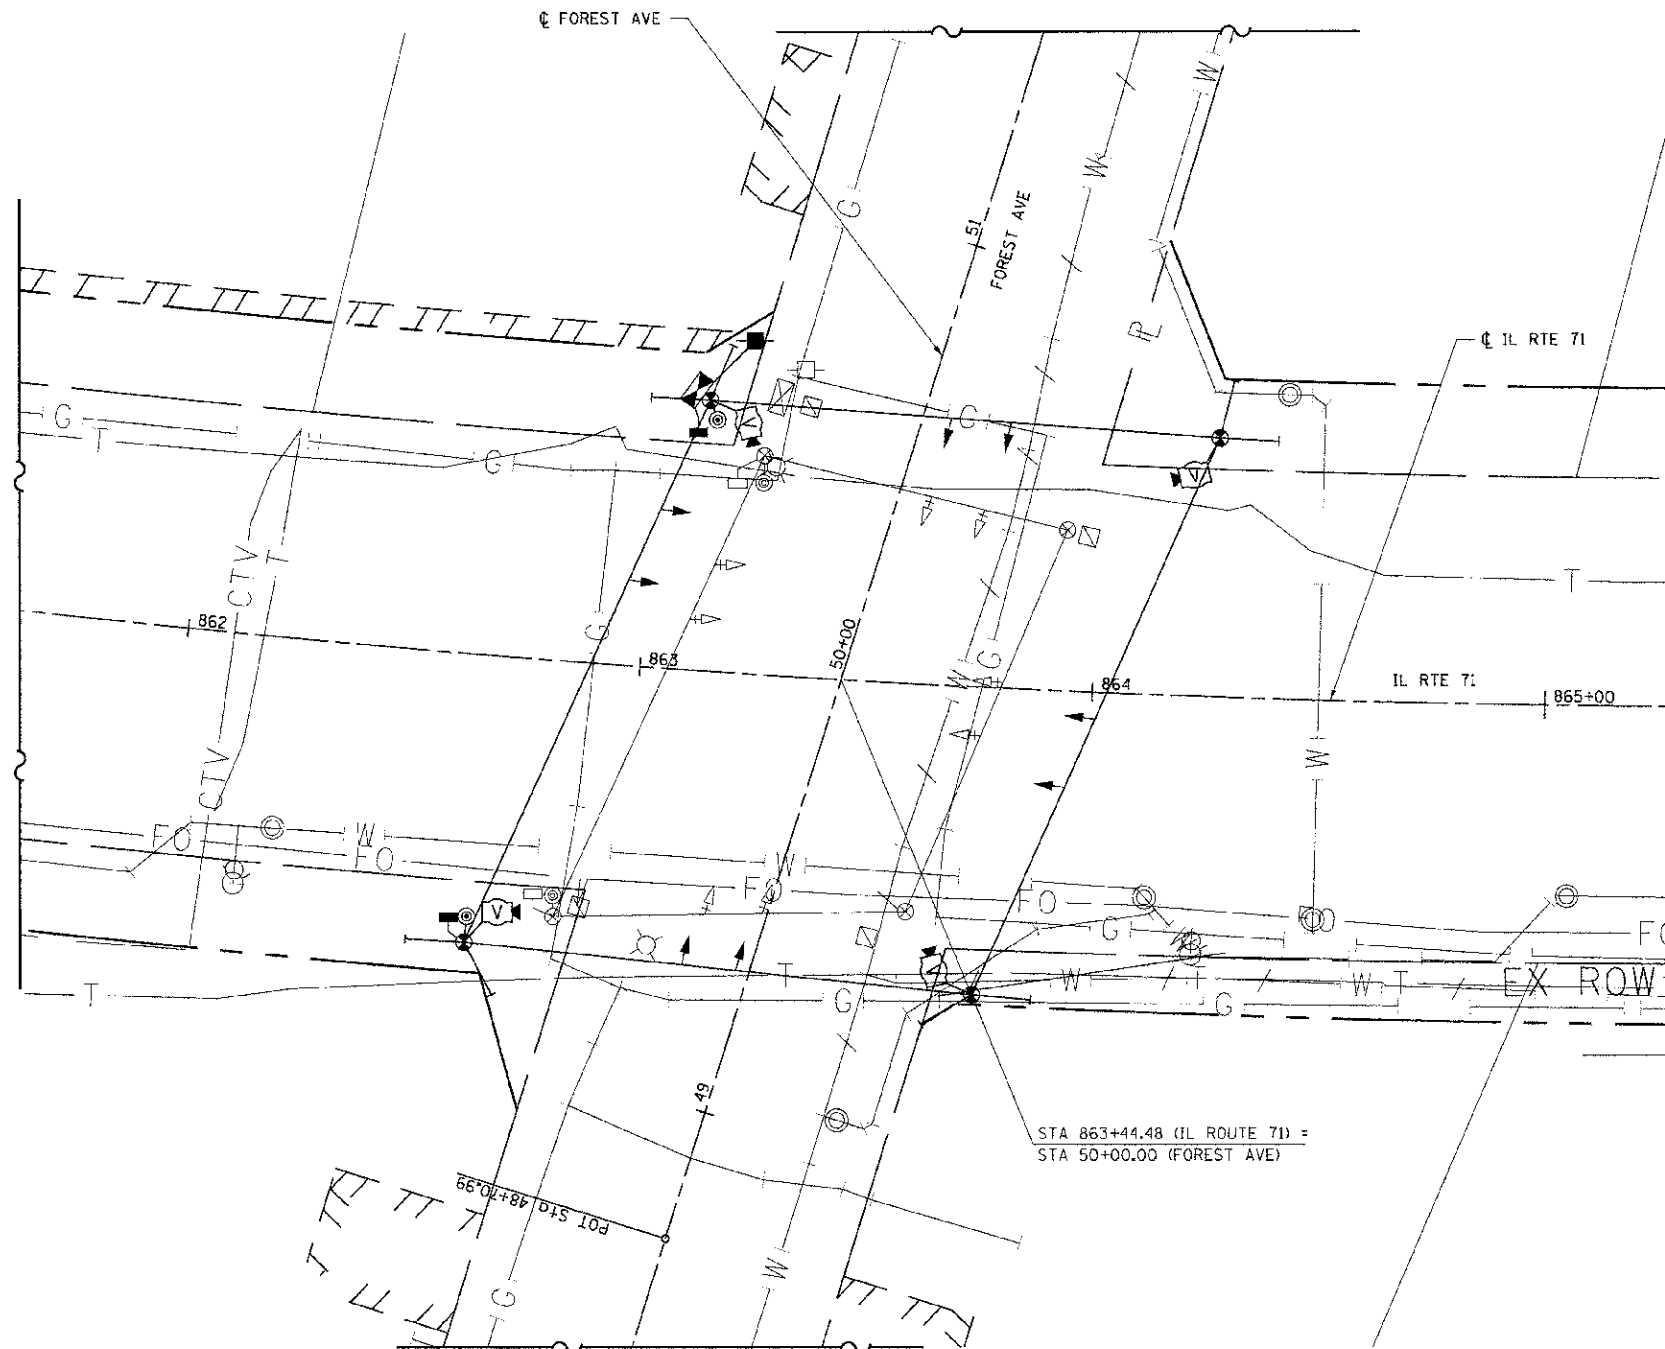


F.A.P. RTE.	SECTION	COUNTY	TOTAL SHEETS	SHEET NO.
311	(1-1)R	KENDALL	514	375
STA.	TO STA.			
FED. ROAD DIST. NO.	ILLINOIS	FED. AID PROJECT		

TEMPORARY TRAFFIC SIGNAL LEGEND

- TEMPORARY TRAFFIC SIGNAL CONTROLLER
- TEMPORARY SERVICE INSTALLATION
- TEMPORARY SIGNAL HEAD
- TEMPORARY SIGNAL HEAD, PEDESTRIAN, BRACKET MOUNTED
- TEMPORARY WOOD POLE (CLASS 5 OR BETTER) 45 FOOT MINIMUM
- TEMPORARY SPAN WIRE, TETHER WIRE AND CABLE
- TEMPORARY PEDESTRIAN PUSHBUTTON DETECTOR
- TEMPORARY VIDEO DETECTION CAMERA

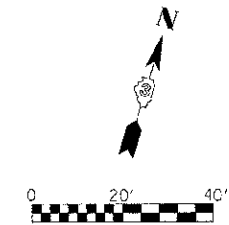

TRAFFIC SIGNAL REMOVAL NOTES

THE FOLLOWING EQUIPMENT SHALL BE STOCKPILED IN A SECURE LOCATION BY THE CONTRACTOR FOR PICKUP BY THE VILLAGE:

- 1 EACH - CONTROLLER CABINET (COMPLETE)
- 8 EACH - SIGNAL HEAD, 1-FACE 3-SECTION
- 8 EACH - TRAFFIC SIGNAL BACKPLATE
- 2 EACH - PEDESTRIAN SIGNAL HEAD, 1-FACE, 2 SECTION
- 2 EACH - PEDESTRIAN PUSHBUTTON
- 4 EACH - HANDHOLE COVERS

THE FOLLOWING EQUIPMENT SHALL BE REMOVED BY THE CONTRACTOR AND SHALL BE DISPOSED OF BY THEM OUTSIDE THE RIGHT-OF-WAY AT THEIR EXPENSE.

- 4 EACH - WOOD POLE
- 4 EACH - HANDHOLE
- 1 EACH - CONCRETE FOUNDATION
- 1 EACH - SERVICE INSTALLATION

NOTE:

1) THE LOCATION OF THE SIGNAL HEADS ON THE SPAN WIRE ARE SHOWN HERE FOR REFERENCE ONLY. THE LOCATION OF THE TEMPORARY SIGNALS WILL CHANGE DURING DIFFERENT MAINTENANCE OF TRAFFIC PHASES. THE SHIFTING OF THESE SIGNAL HEADS SHALL NOT BE PAID FOR SEPARATELY, BUT SHALL BE CONSIDERED INCIDENTAL TO THE PAY ITEM "TEMPORARY TRAFFIC SIGNAL INSTALLATION". THE CONTRACTOR SHALL ALIGN THE SIGNAL HEADS WITH THE CENTER OF EACH TEMPORARY LANE DETAILED IN THE MAINTENANCE OF TRAFFIC PLANS.

EXISTING EQUIPMENT TO BE REMOVED LEGEND

- EXISTING TRAFFIC SIGNAL CONTROLLER AND FOUNDATION
- EXISTING SERVICE INSTALLATION
- EXISTING SIGNAL HEAD WITH BACKPLATE
- EXISTING SIGNAL HEAD, PEDESTRIAN
- EXISTING SIGNAL POST
- EXISTING MAST ARM ASSEMBLY AND POLE, STEEL
- EXISTING MAST ARM ASSEMBLY AND POLE, STEEL WITH LUMINAIRE
- EXISTING HANDHOLE
- EXISTING HEAVY DUTY HANDHOLE
- EXISTING DOUBLE HANDHOLE
- EXISTING PEDESTRIAN PUSHBUTTON DETECTOR
- EXISTING WOOD POLE
- EXISTING LUMINAIRE
- EXISTING LIGHTING CONTROLLER
- EXISTING EMERGENCY VEHICLE LIGHT DETECTOR
- EXISTING LIGHTING CONTROLLER

REVISIONS	
NAME	DATE

ILLINOIS DEPARTMENT OF TRANSPORTATION
TEMPORARY TRAFFIC SIGNAL PLAN
IL RTE 71
FOREST AVE
 SCALE: 1"=20'
 DATE: 7/9/2012
 DRAWN BY: NMR
 CHECKED BY: D.J.

PLOT DATE: 7/9/2012
 PLOT SERIAL: 286800 / 1N
 I:\VILLAGE\GIS\Projects\66420\66420_11\DRAWING\IL71_FOREST_1.TP20.dwg