




F.A.P. RTE.	SECTION	COUNTY	TOTAL SHEETS	SHEET NO.
311	(1-1)R	KENDALL	514	421
STA.		TO STA.		
FED. ROAD DIST. NO.		ILLINOIS FED. AID PROJECT		

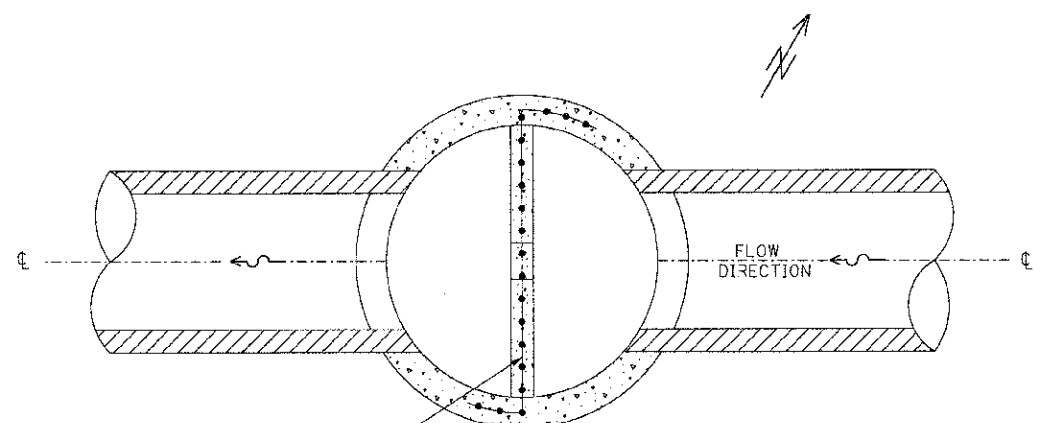

PLAN

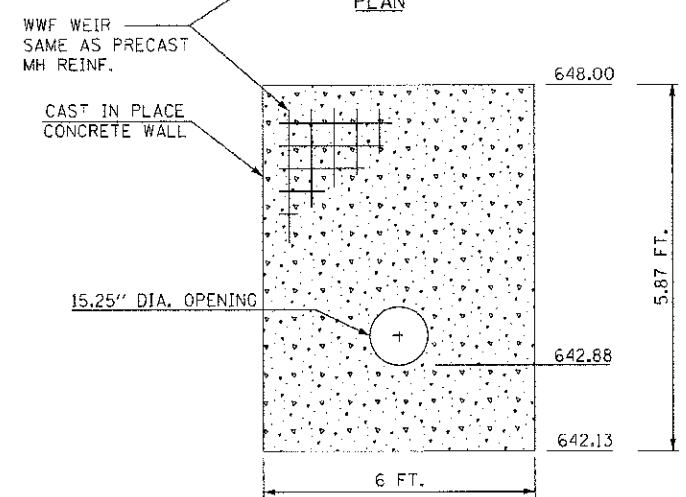


RESTRICTOR

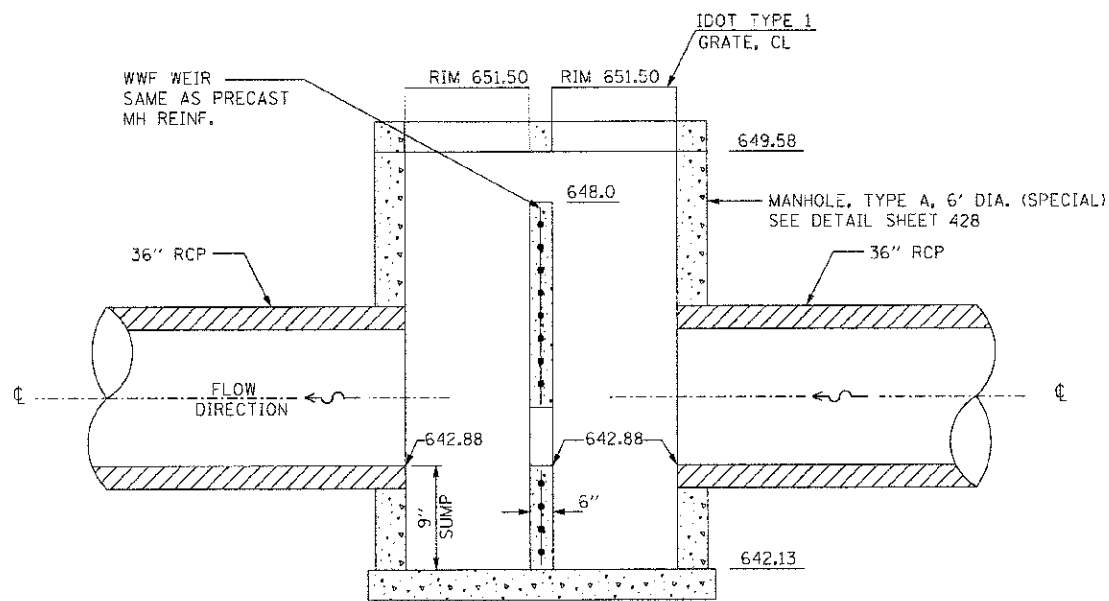


ELEVATION

CONTROL STRUCTURE, 6 FT. DIA. (SPECIAL)
NOT TO SCALE


7-19B-CS6
OUTLET 7
STA. 818+63.87

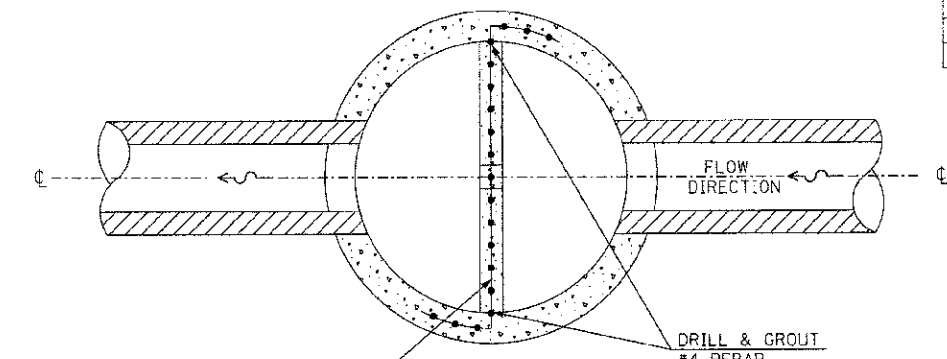

PLAN

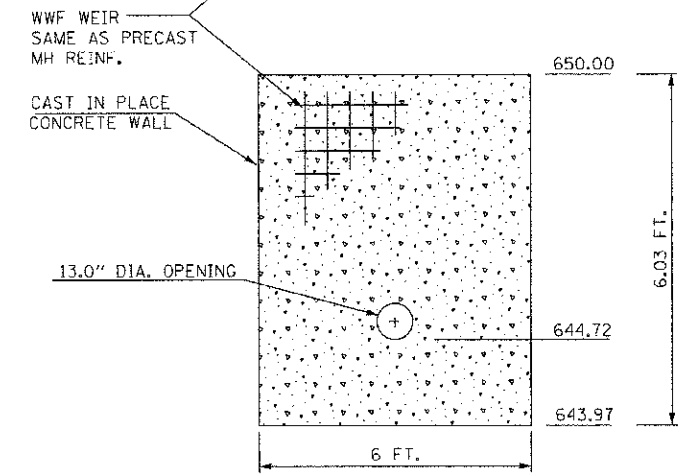

RESTRICTOR

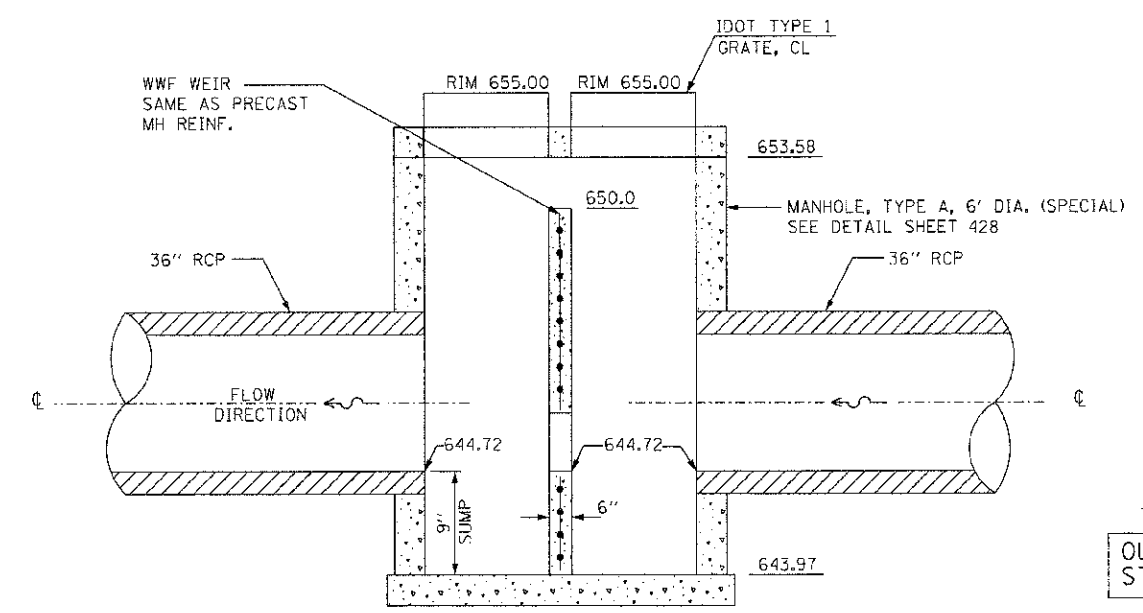

ELEVATION

7-36B-CS6
OUTLET 7
STA. 822+95.99

CONTROL STRUCTURE, 6 FT. DIA. (SPECIAL)
NOT TO SCALE

REVISIONS	
NAME	DATE

ILLINOIS DEPARTMENT OF TRANSPORTATION
STORMWATER CONTROL STRUCTURES
SCALE: VERT. 1"=10'
HORIZ. 1"=10'
DATE 7/5/2012
DRAWN BY LP
CHECKED BY MED

I:\G:\PROJ\11\110901\110901.dwg
 FILE NAME = PAC\11\110901\110901.dwg
 I:\G:\PROJ\11\110901\110901.dwg