


DATE: _____ BY: _____
 SURVEYED: _____
 PLOTTED: _____
 NOTE BOOK: _____
 AREAS CHECKED: _____

DATE: _____ BY: _____
 SURVEYED: _____
 PLOTTED: _____
 NOTE BOOK: _____
 AREAS CHECKED: _____

DATE: 7/6/2012
 USER: J. BARBER
 USER NAME: J. BARBER

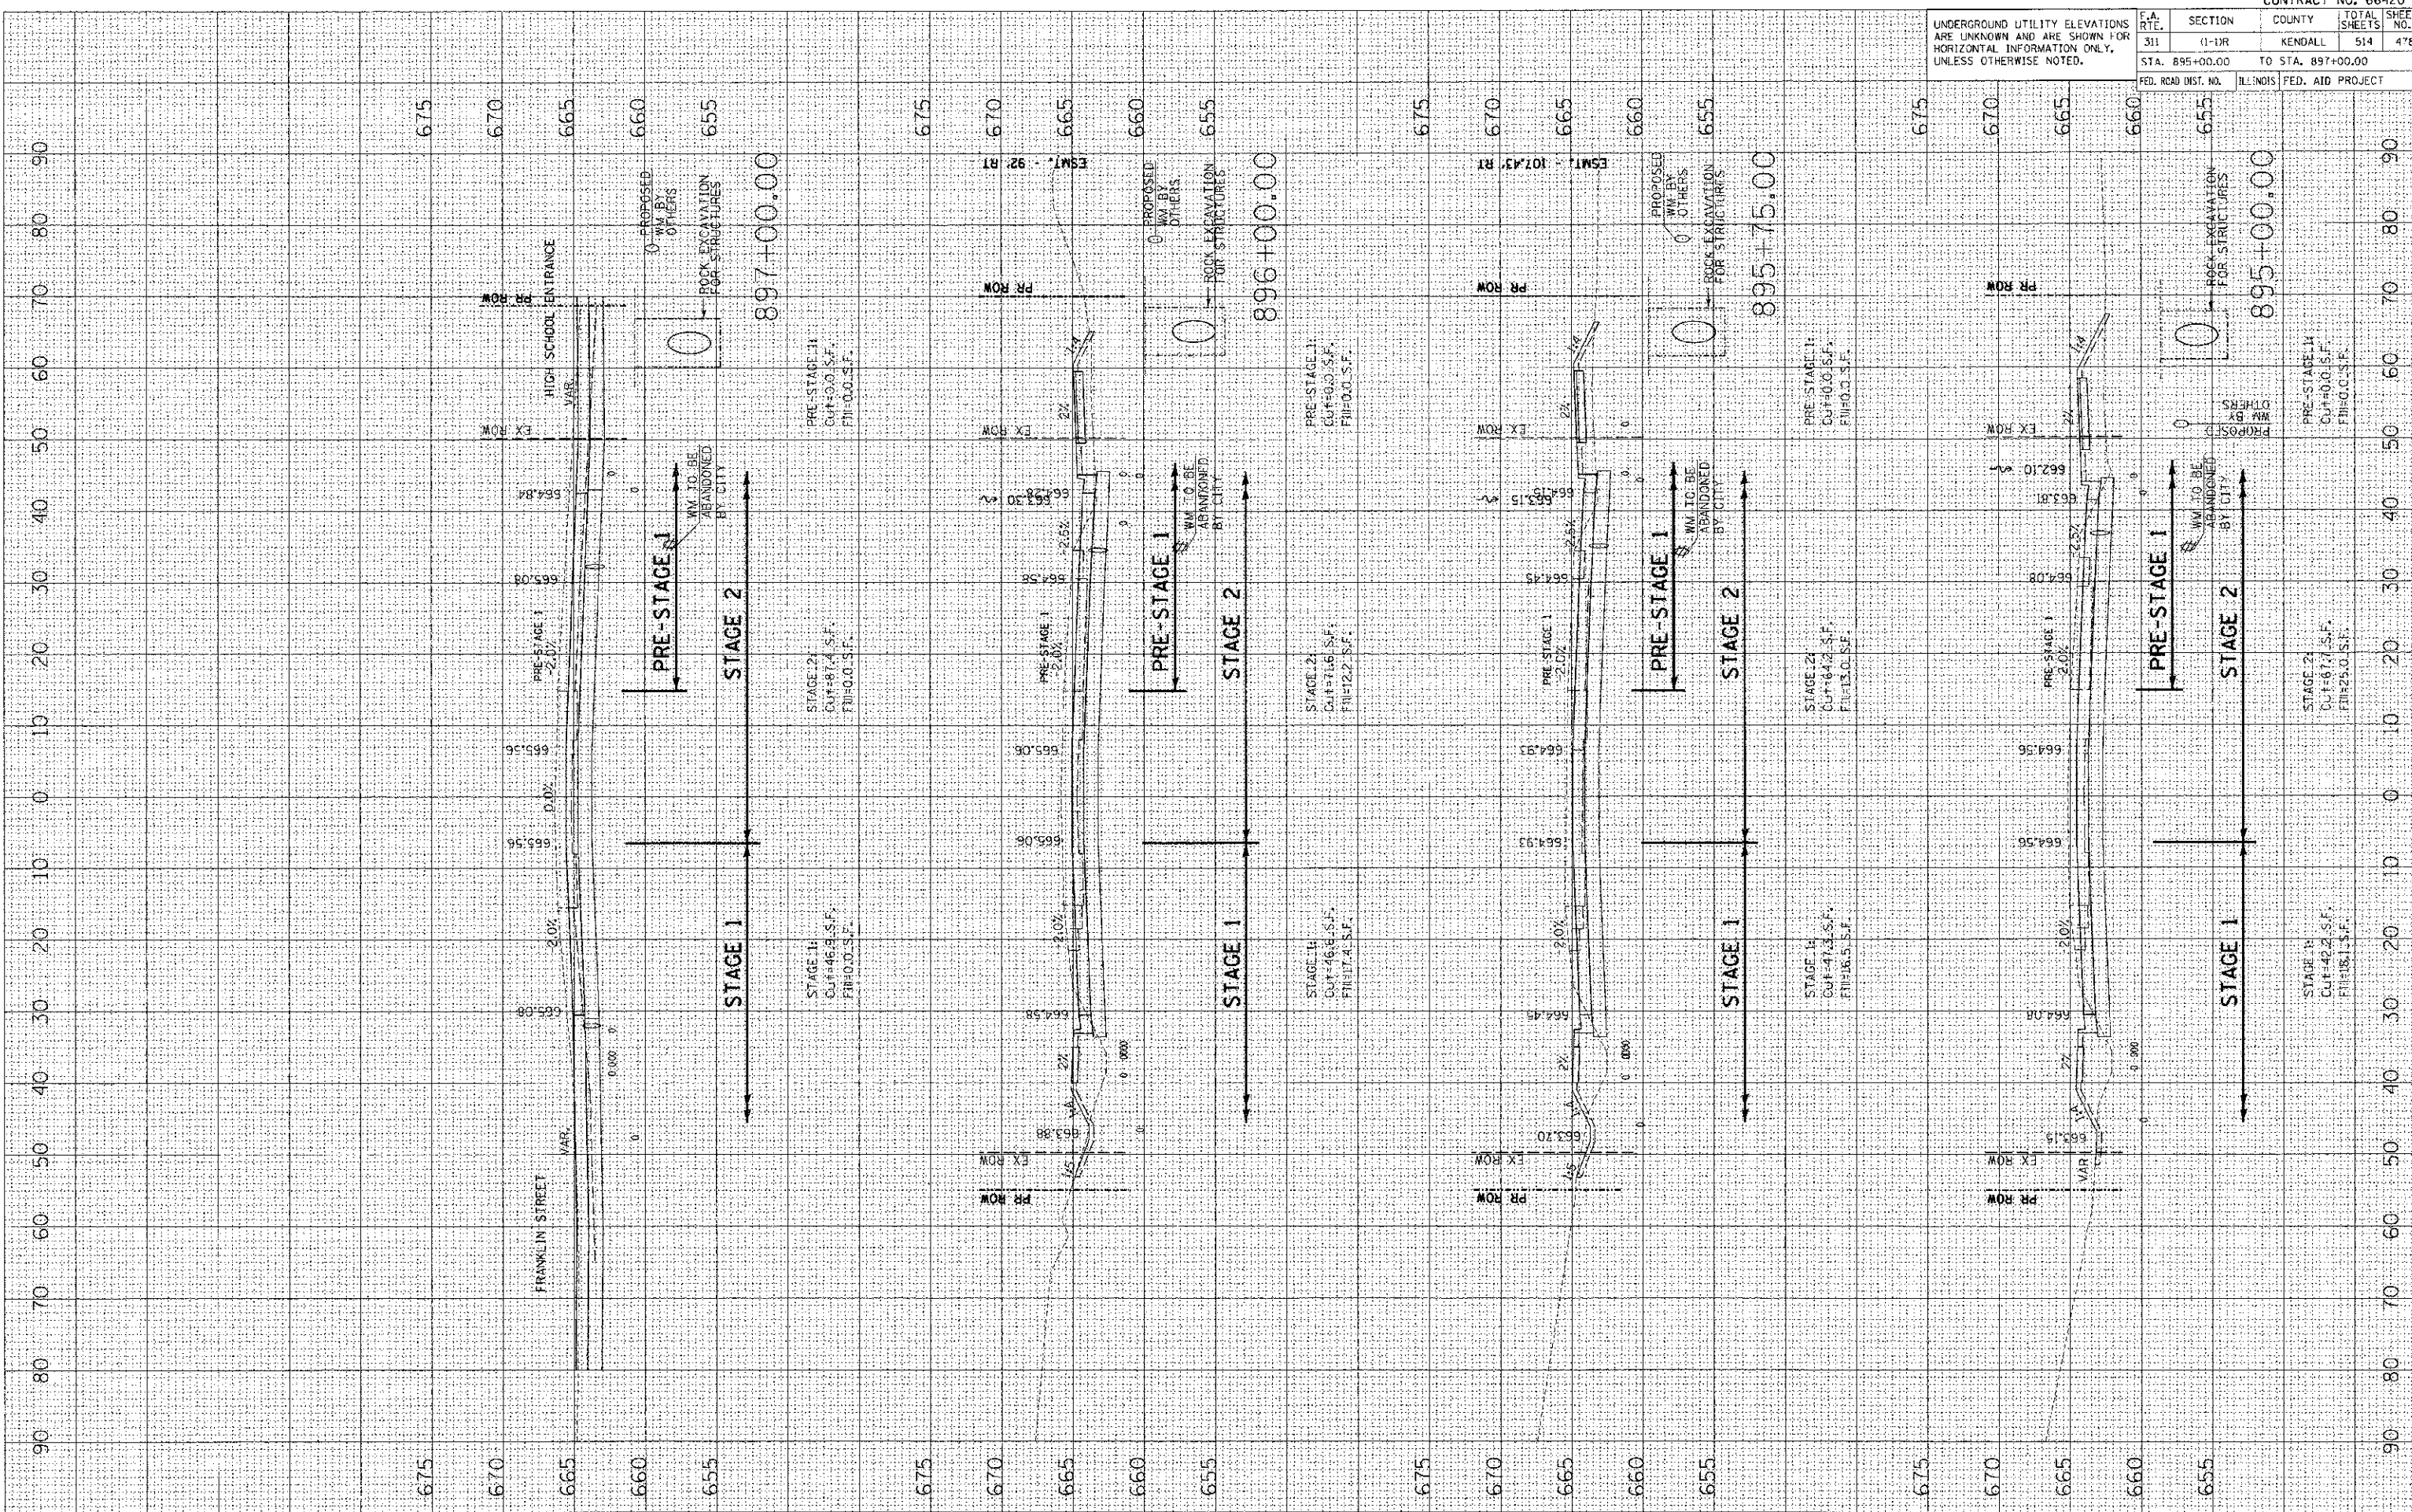

| | |
|------------------------------|-------------------|
| CONTRACT NO. 66420 | |
| F.A. RTE. 311 | SECTION 11-1DR |
| COUNTY KENDALL | TOTAL SHEETS 514 |
| STA. 895+00.00 | TO STA. 897+00.00 |
| FED. ROAD DIST. NO. ILLINOIS | FED. AID PROJECT |