


PLT DATE: 7/6/2012  
 FLD SCALE: 1"=100'  
 USER NAME: USER

ORIGINAL SURVEY PLOTTED  
 SURVEY PLOTTED  
 DATE: 7/6/2012  
 USER NAME: USER

DATE: 7/6/2012  
 SURVEY PLOTTED  
 DATE: 7/6/2012  
 USER NAME: USER

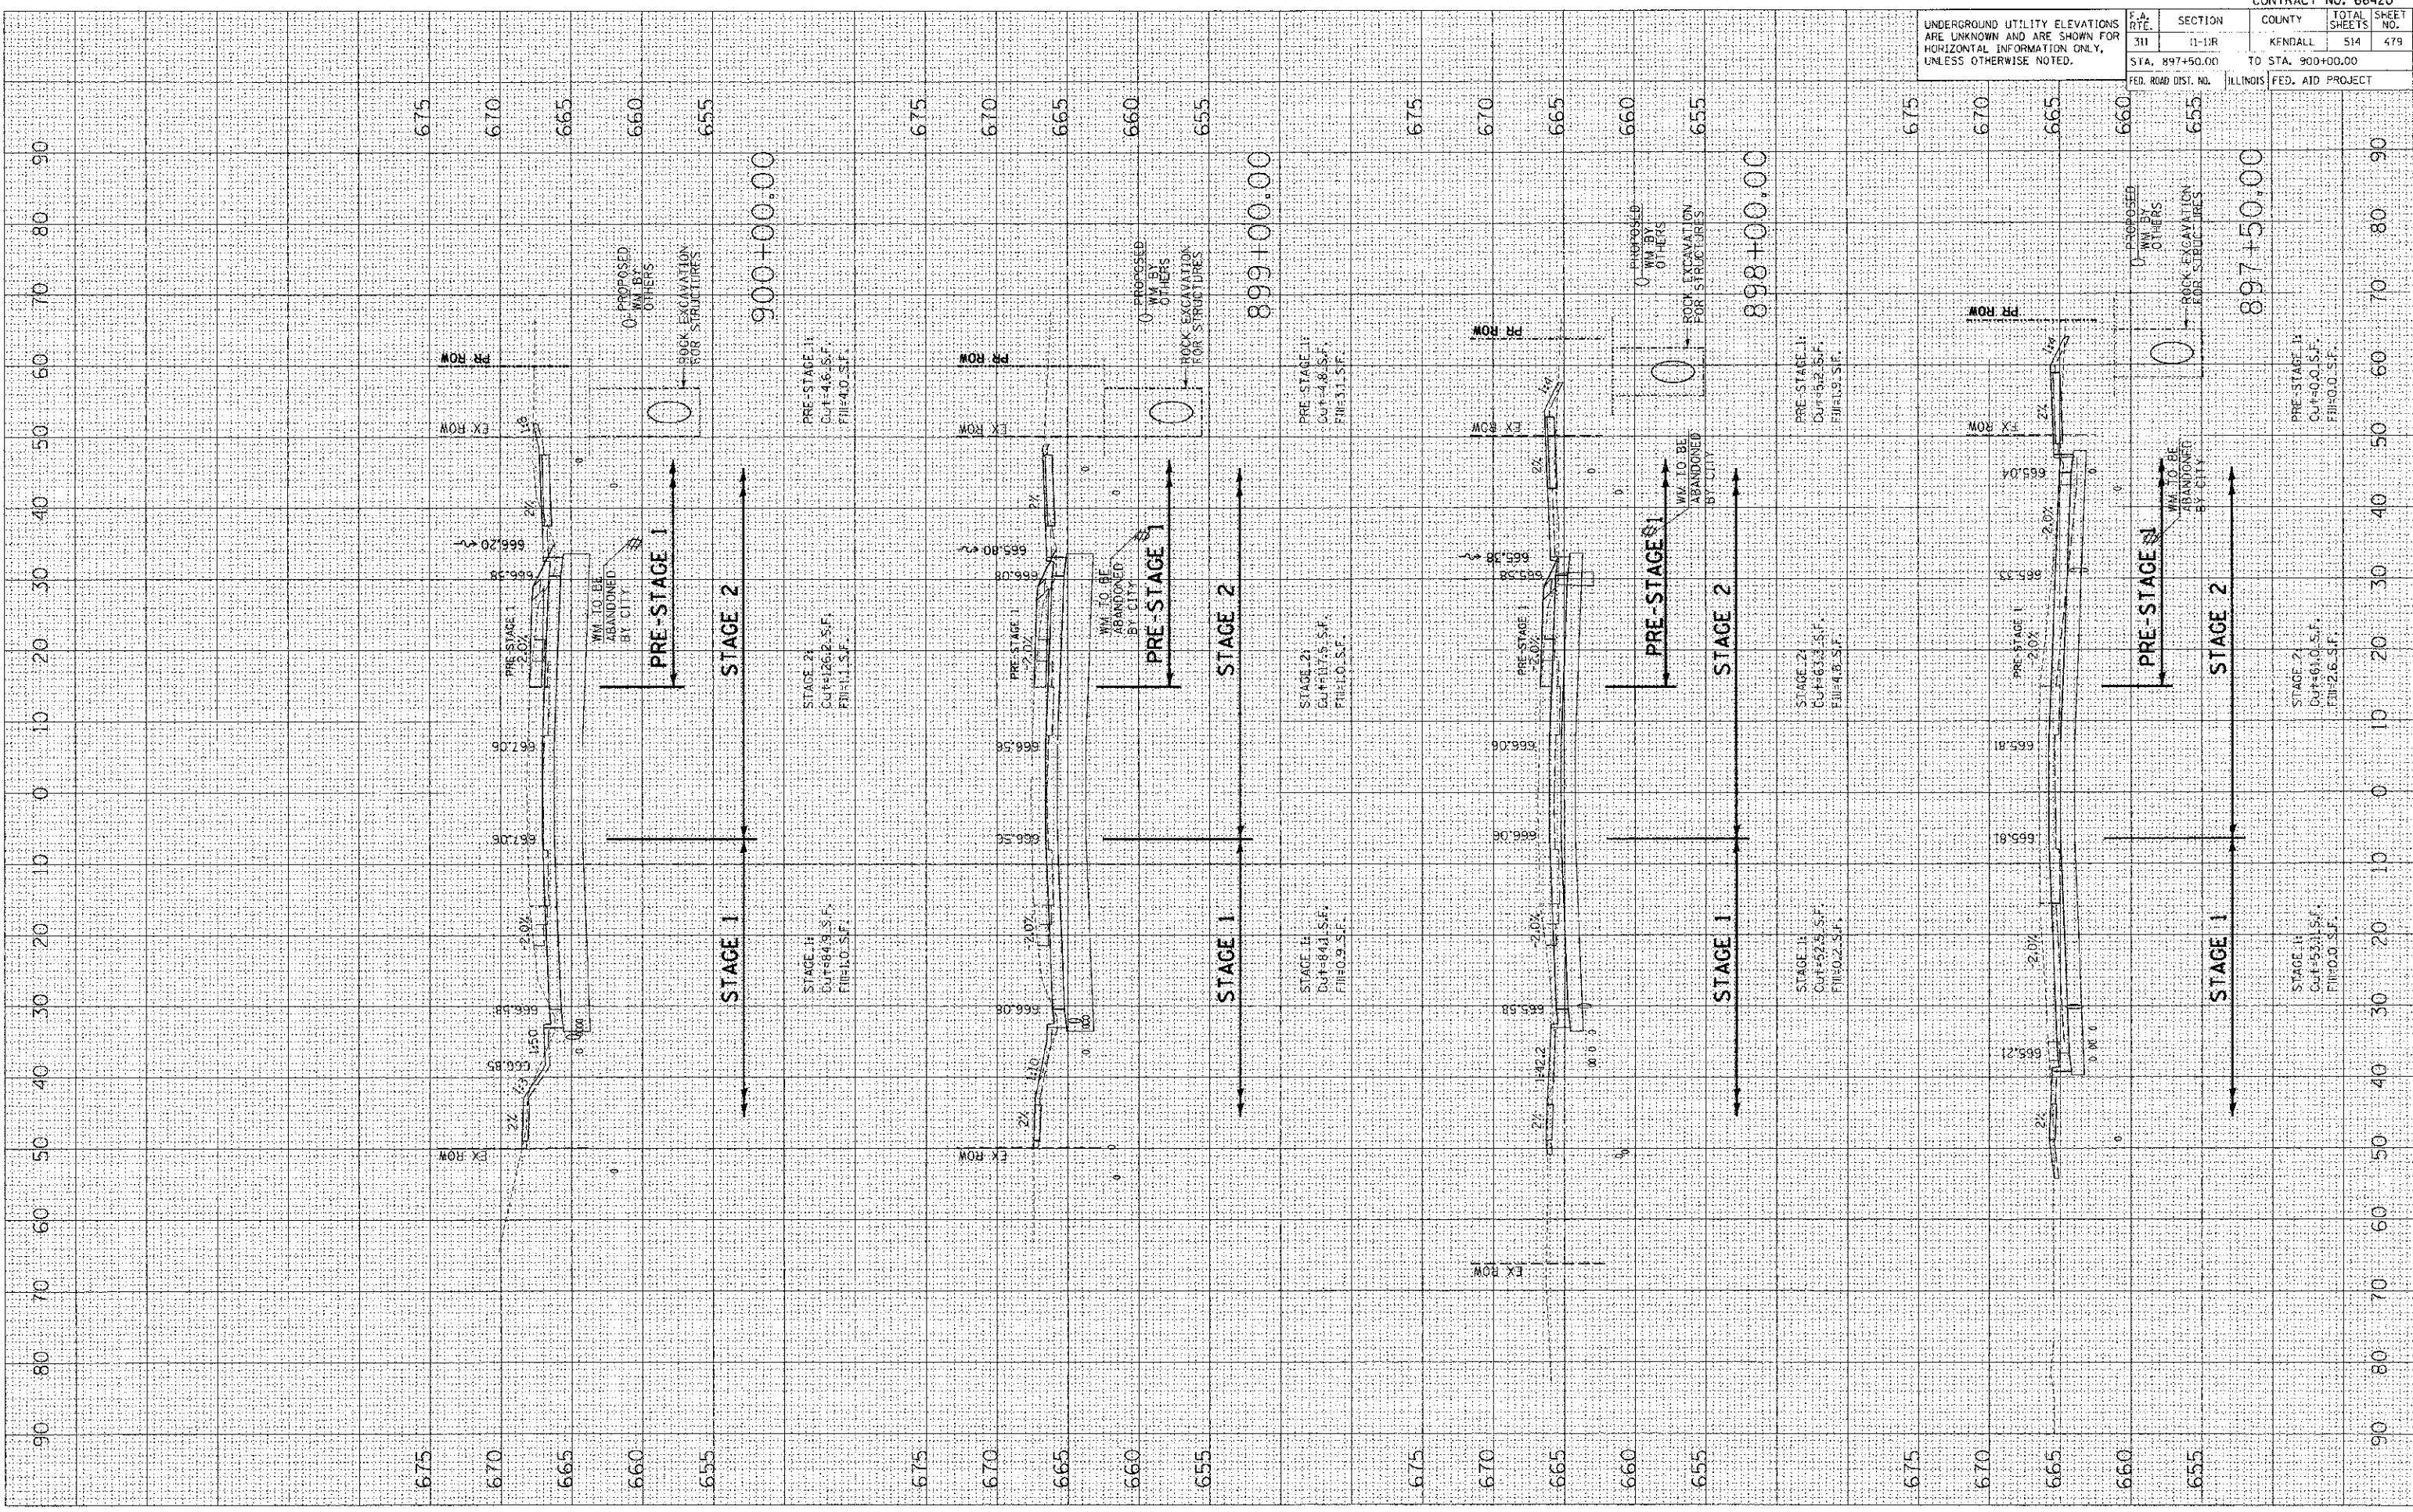

UNDERGROUND UTILITY ELEVATIONS ARE UNKNOWN AND ARE SHOWN FOR HORIZONTAL INFORMATION ONLY, UNLESS OTHERWISE NOTED.		F.A. RTE. 311	SECTION 11-11R	COUNTY KENDALL	TOTAL SHEETS 514	SHEET NO. 479
		STA. 897+50.00 TO STA. 900+00.00		ILLINOIS FED. AID PROJECT		

CONTRACT NO. 66420