


DATE	BY
SURVEYED	PLOTTED
NO. _____	NO. _____
AREAS CHECKED	

DATE	BY
SURVEYED	PLOTTED
NO. _____	NO. _____
AREAS CHECKED	

PLOT DATE = 7/6/2012
 PLOT SCALE = 1"=40' 0.00"
 USER NAME = USER

CONTRACT NO. 66420			
F.A. RTE.	SECTION	COUNTY	TOTAL SHEETS
311	(1-1)R	KENDALL	514
STA. 206+09.69		TO STA. 207+50.00	
FED. ROAD DIST. NO.	ILLINOIS	FED. AID PROJECT	

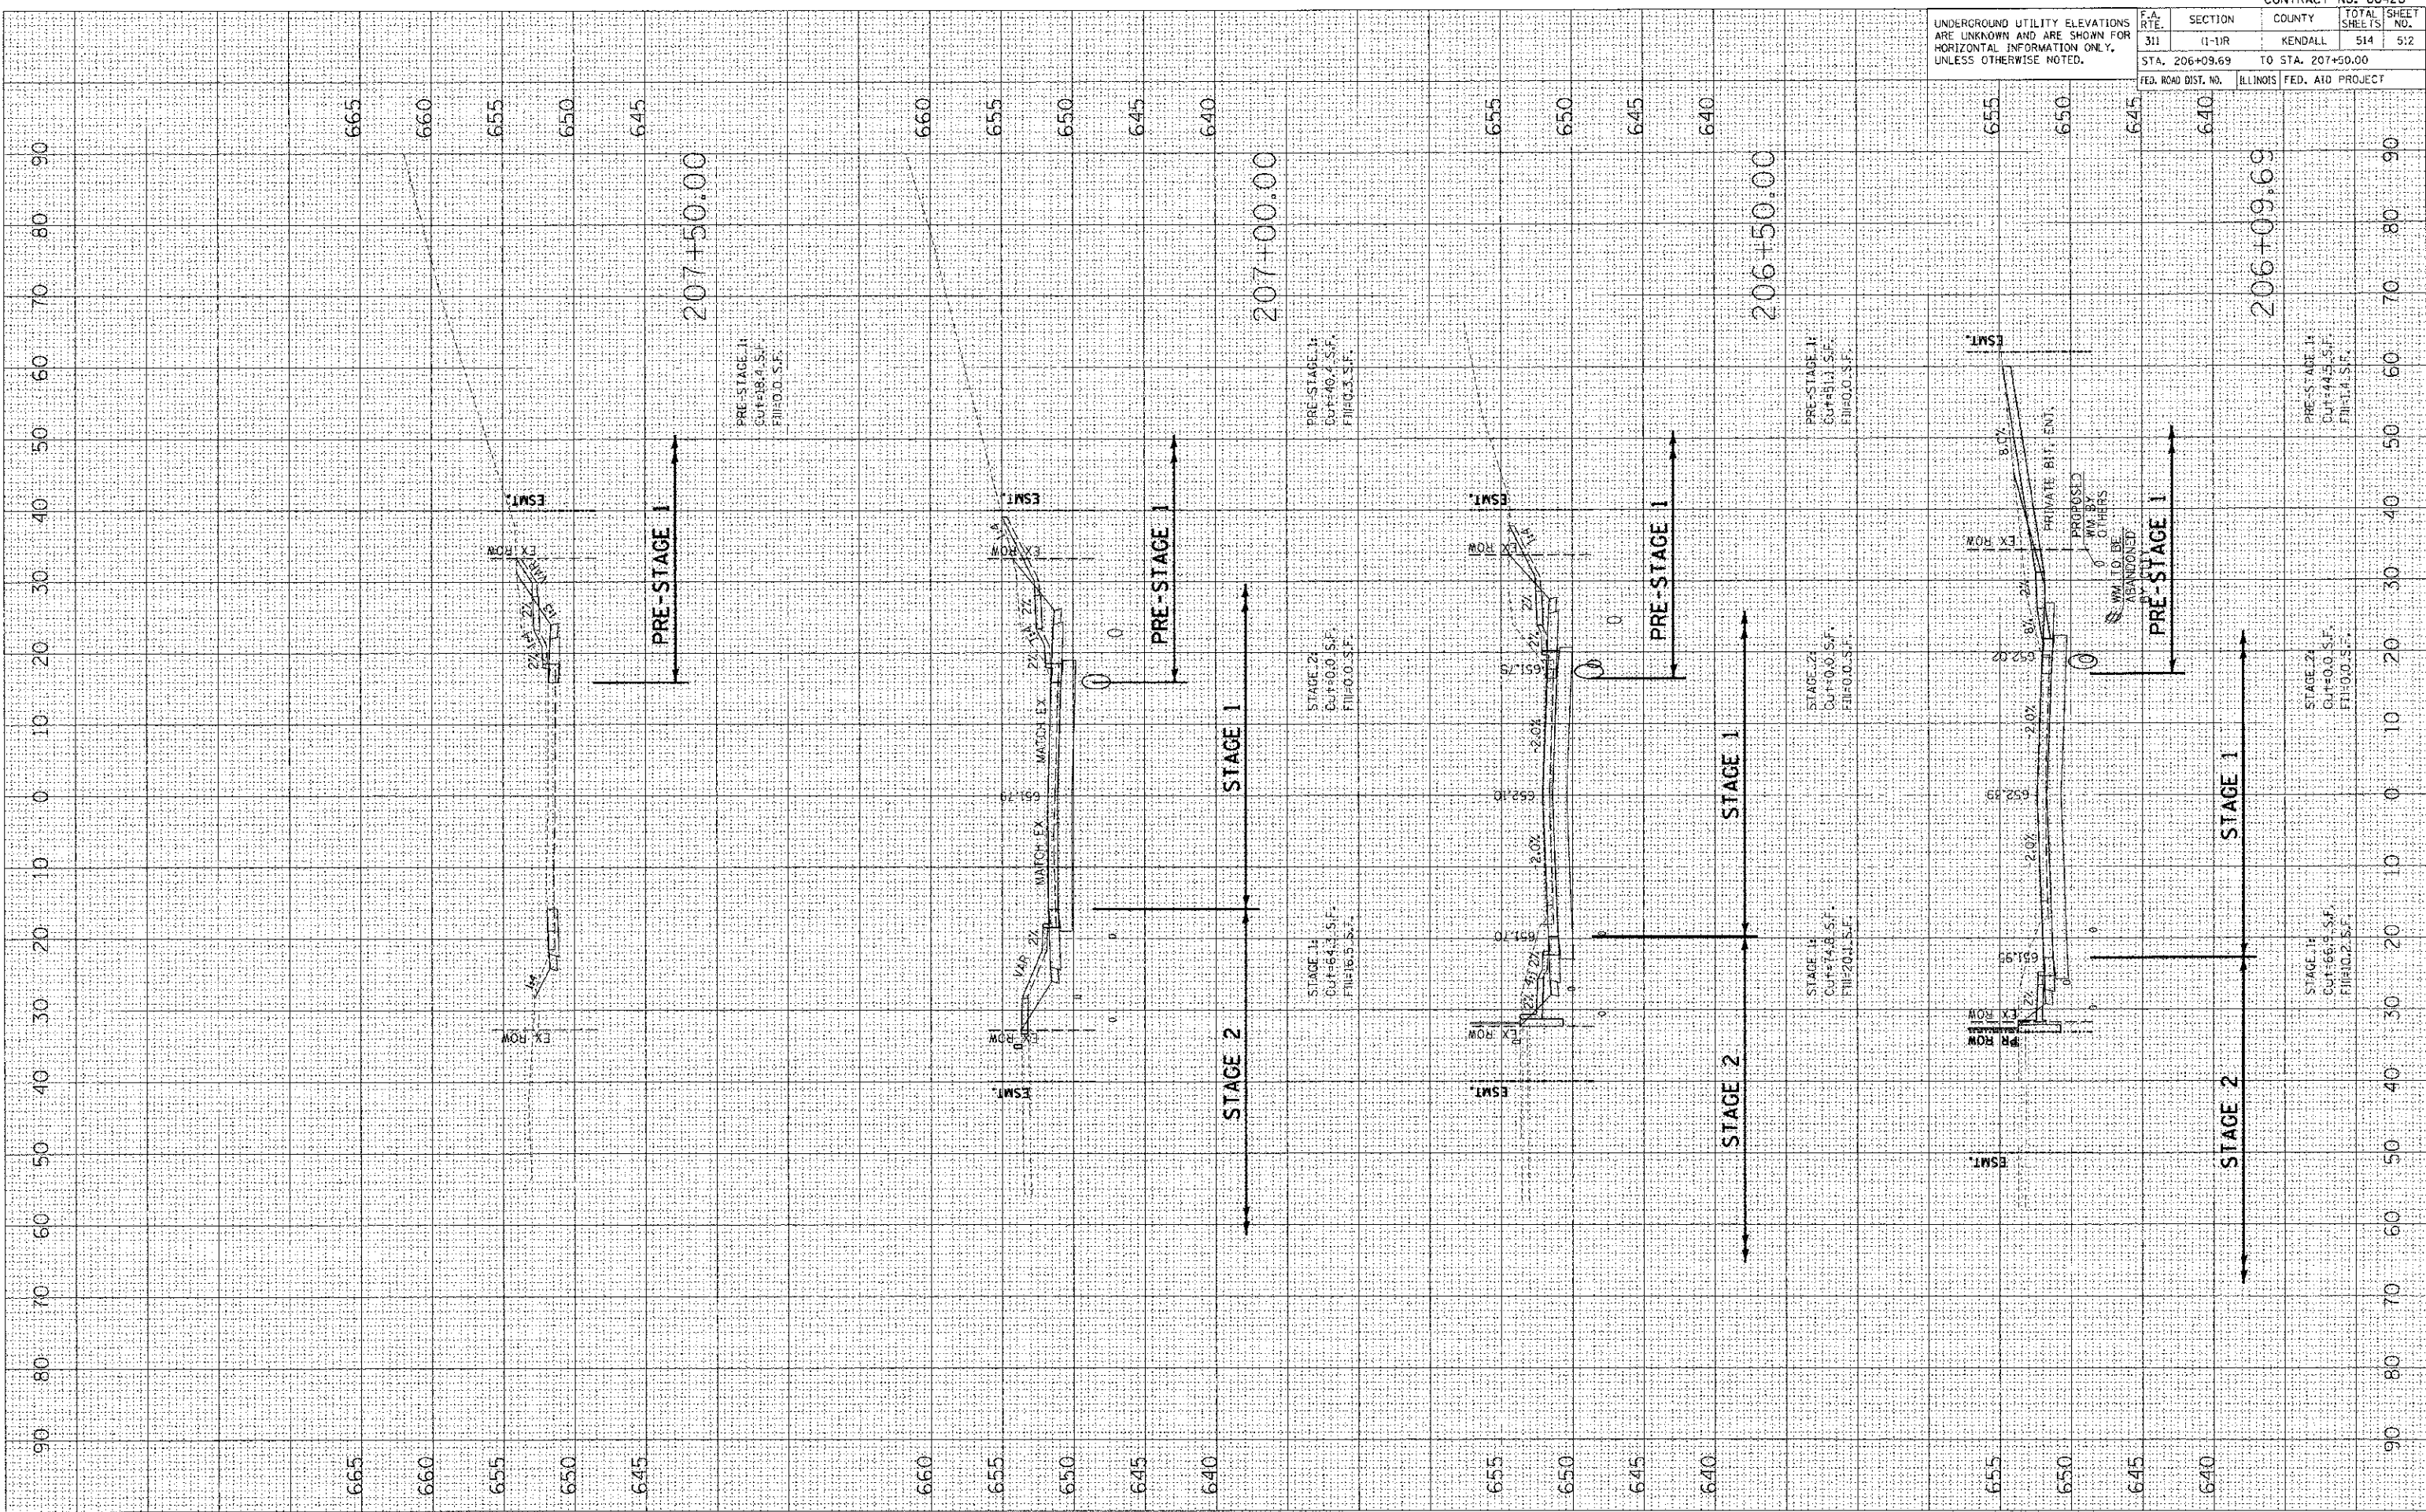

UNDERGROUND UTILITY ELEVATIONS ARE UNKNOWN AND ARE SHOWN FOR HORIZONTAL INFORMATION ONLY, UNLESS OTHERWISE NOTED.