
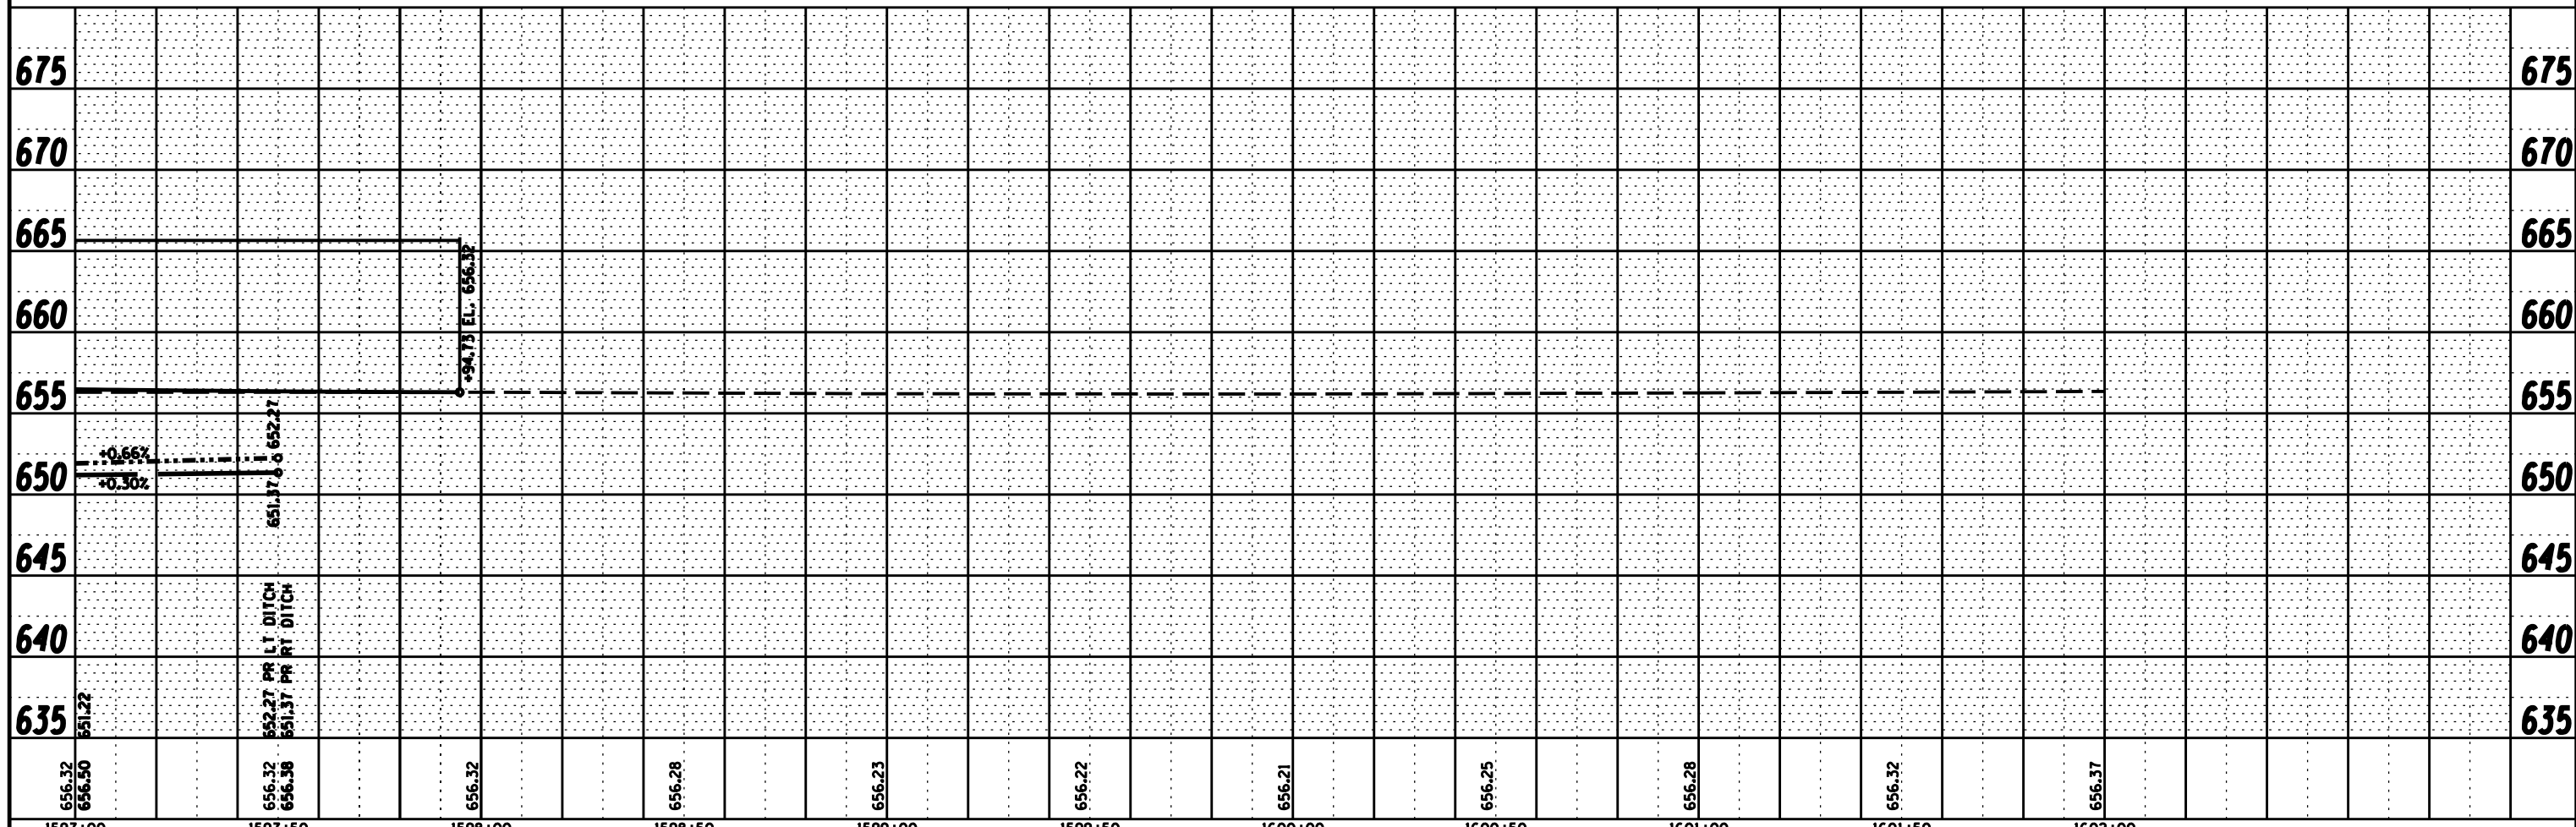
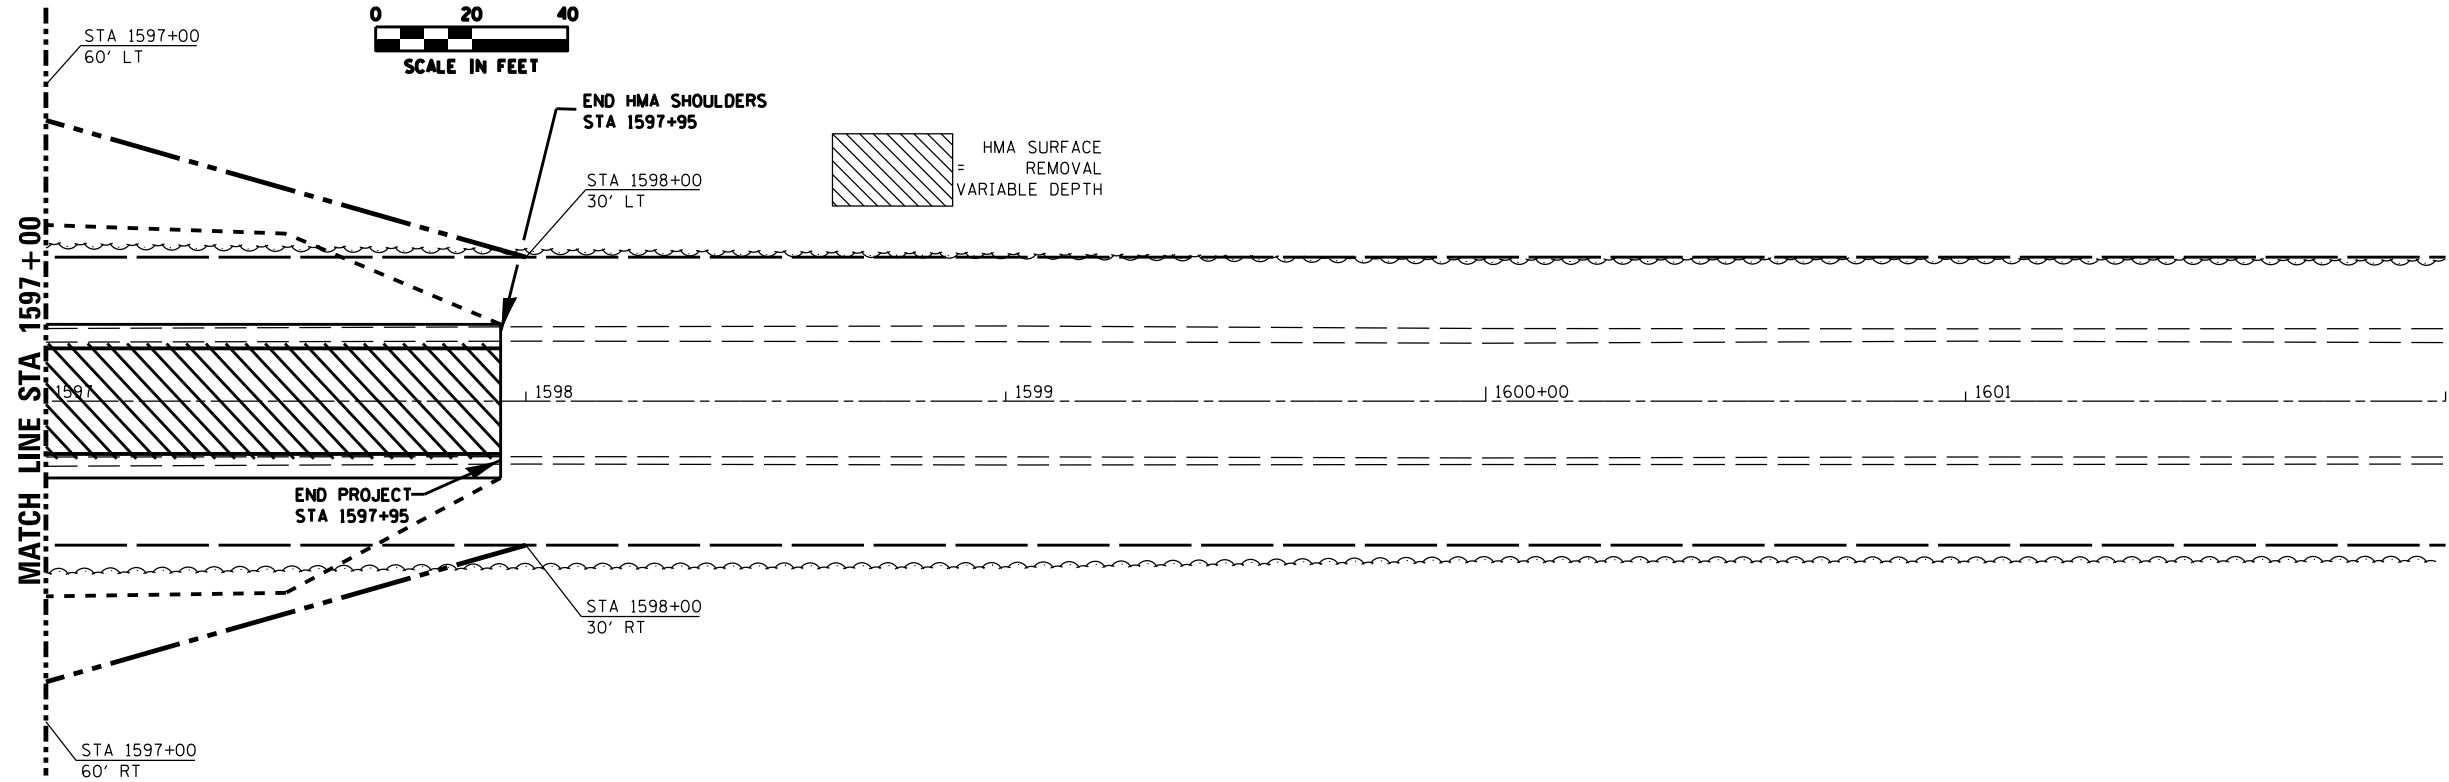


PLAN	SURVEYED	DATE
	PLOTTED	BY
	GRADES CHECKED	
	STRUCTURE NOTATIONS CHECKED	
	NOTE BOOK NO.	
	FILE NAME	

PROFILE	SURVEYED	DATE
	PLOTTED	BY
	GRADES CHECKED	
	STRUCTURE NOTATIONS CHECKED	
	NOTE BOOK NO.	
	FILE NAME	

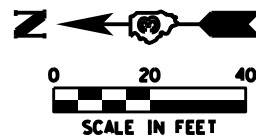

USER: *USER*
 DATE: *DATE*
 TIME: *TIME*
 SCALE: *SCALE*

FILE NAME =
 FILES

USER NAME = *USER*
 PLOT SCALE = *SCALE*
 PLOT DATE = *DATE*

DESIGNED -	REVISIONS -
DRAWN - RJT	REVISIONS -
CHECKED - ELH	REVISIONS -
DATE - 06/28/10	REVISIONS -

STATE OF ILLINOIS
 DEPARTMENT OF TRANSPORTATION

ILLINOIS ROUTE 115 PLAN & PROFILE SN 027-0073
 SCALE: AS SHOWN SHEET NO. 3 OF 3 SHEETS STA. 1597+00 TO STA. 1602+00

F.A.P. RTE.	SECTION	COUNTY	TOTAL SHEETS	SHEET NO.
796	(106 BR-1BR)	FORD	78	15
FED. ROAD DIST. NO. ILLINOIS FED. AID PROJECT			CONTRACT NO. 66980	