
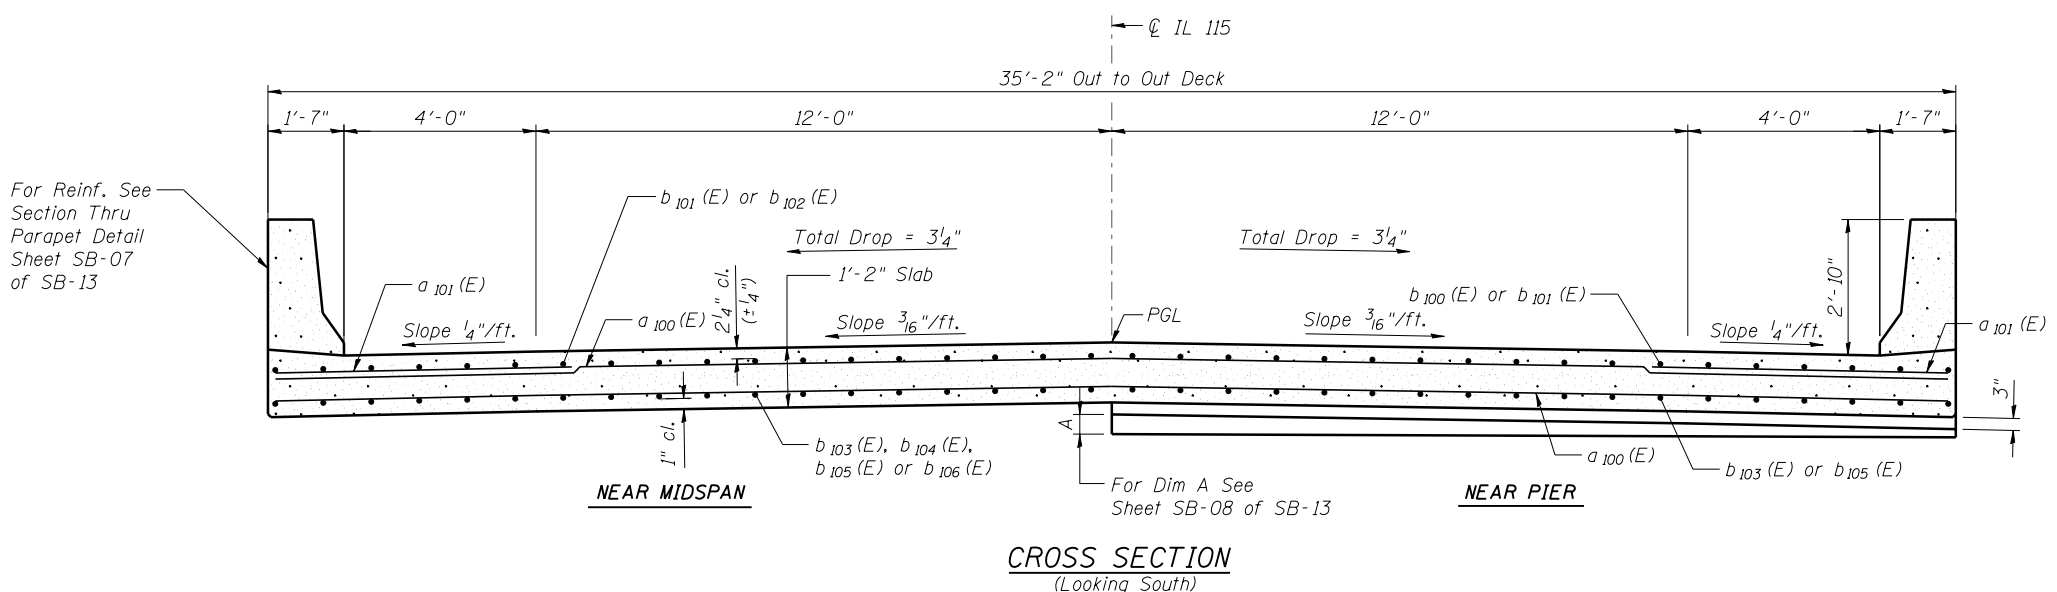


Notes:
For Section A-A and Section B-B See Sheet SB-08 of SB-13.

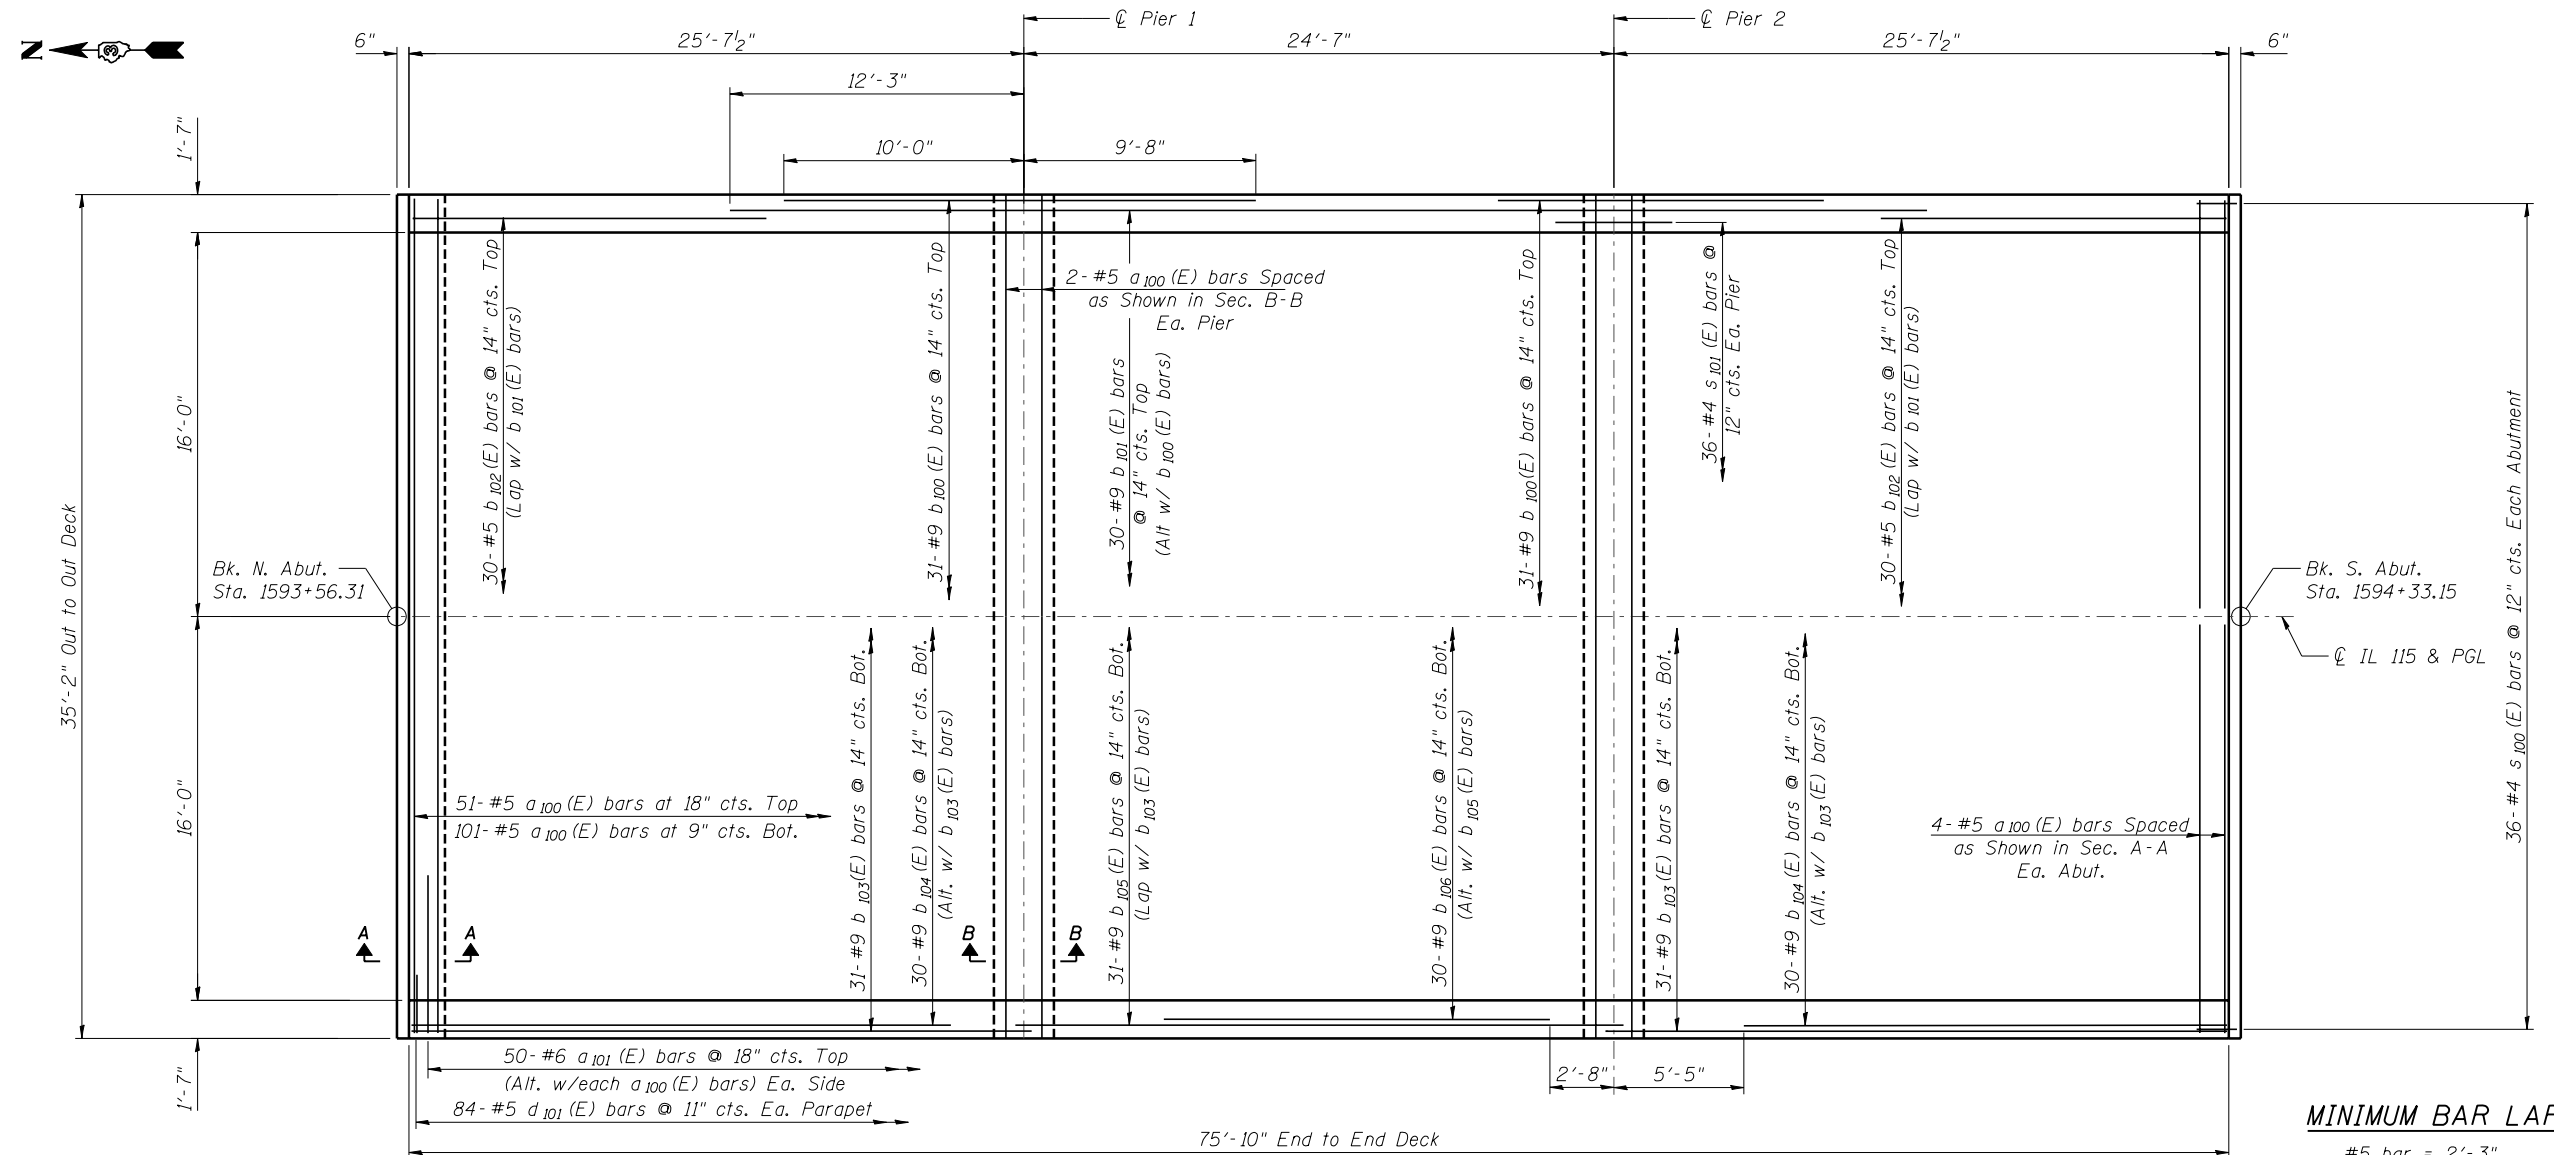

FILE NAME = ...665980-SN0270073-006-Superstructure.dgn

ZROKA engineering
Zroka Engineering, P.C.
4216 North Hermitage
Chicago, IL 60613

USER NAME = SAW	DESIGNED - PM	REVISED -
PLOT SCALE = 0:2.0000 ' : 1"	CHECKED - JLA	REVISED -
PLOT DATE = 10/30/2012	DRAWN - SAW	REVISED -
	CHECKED - PM	REVISED -

STATE OF ILLINOIS
DEPARTMENT OF TRANSPORTATION

SUPERSTRUCTURE
S.N. 027-0073

SHEET NO. SB-06 OF SB-13 SHEETS

F.A.P. RTE.	SECTION	COUNTY	TOTAL SHEETS	SHEET NO.
796	(106 BR-1 & BR-4)BR	FORD	78	25
CONTRACT NO. 66980				
ILLINOIS FED. AID PROJECT				