


- ① 690' - FENCE REMOVAL
- ② 470' - FENCE REMOVAL

SEE SHEET 1 OF 28
FOR REMOVAL LEGEND

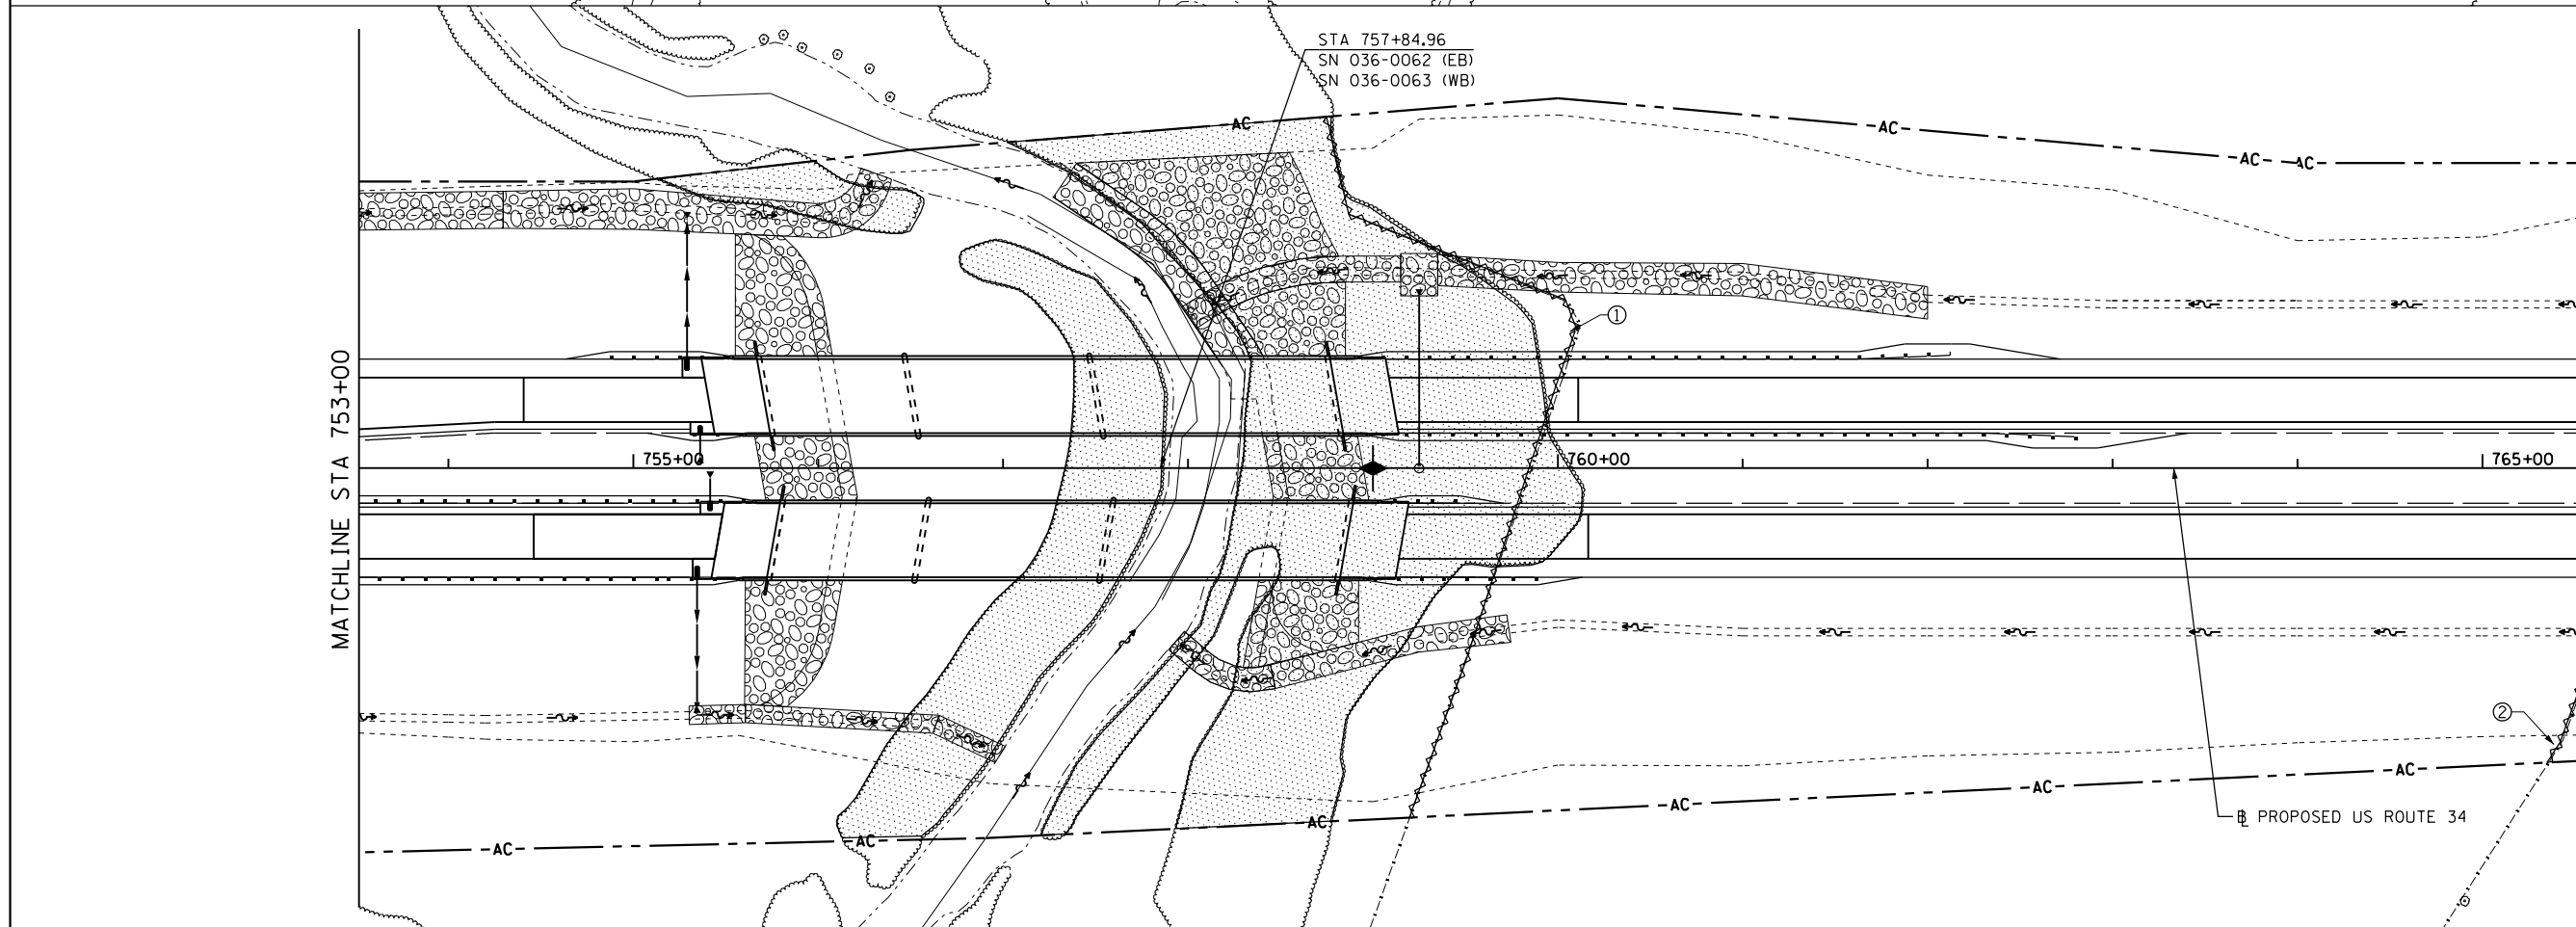

- ① 530' - FENCE REMOVAL
- ② 50' - FENCE REMOVAL

SEE SHEET 1 OF 28
FOR REMOVAL LEGEND

FILE NAME = D468409-SHT-REM-011-US34.dgn
USER NAME = zach1

DESIGNED - DBS
DRAWN - PSBA
CHECKED - CSB
DATE - 10/2012

REVISI...
REVISI...
REVISI...
REVISI...

REVISI...
REVISI...
REVISI...
REVISI...

**STATE OF ILLINOIS
DEPARTMENT OF TRANSPORTATION**

**REMOVAL PLANS
US ROUTE 34**

SCALE: SHEET NO. 11 OF 28 SHEETS STA. 741+00 TO STA. 765+00

| | | | | |
|---------------------------|-----------|-----------|--------------|-----------|
| F.A.P. RTE. | SECTION | COUNTY | TOTAL SHEETS | SHEET NO. |
| 313 | 7-2 ; 6-1 | HENDERSON | 976 | 117 |
| CONTRACT NO. 68409 | | | | |
| ILLINOIS FED. AID PROJECT | | | | |