


PLAN	SURVEYED	BY	DATE
	PLOTTED		
	ALIGNED		
	CHECKED		
	FILED		
	NO.		

PROFILE	SURVEYED	BY	DATE
	PLOTTED		
	GRADES		
	CHECKED		
	STRUCTURE		
	NOTATIONS		
	CHKD		
	NO.		

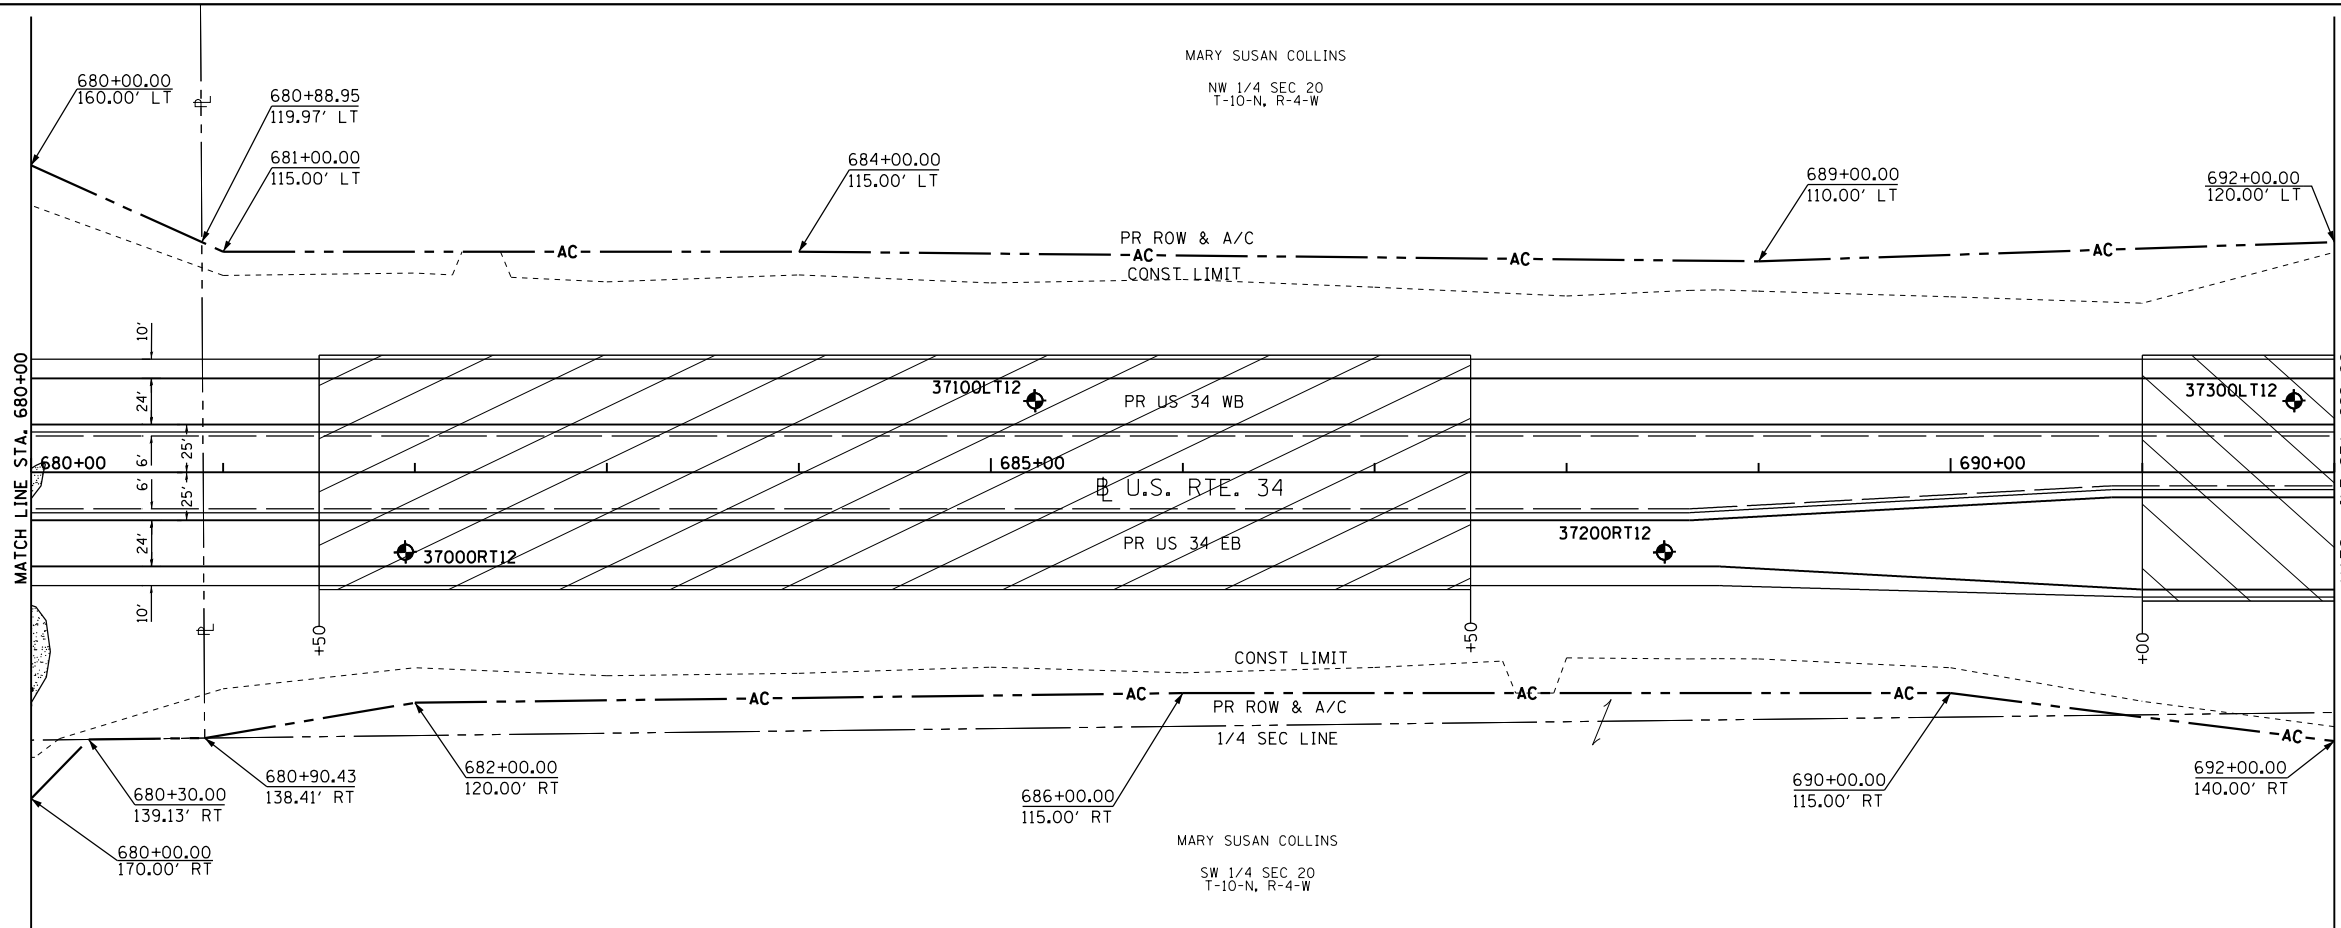


ROCK FILL - FOUNDATION
SEE SPECIAL DETAIL & CROSS SECTIONS

RESTRICTED USE SOILS

50' 0 50' 100'
HORIZONTAL SCALE

N

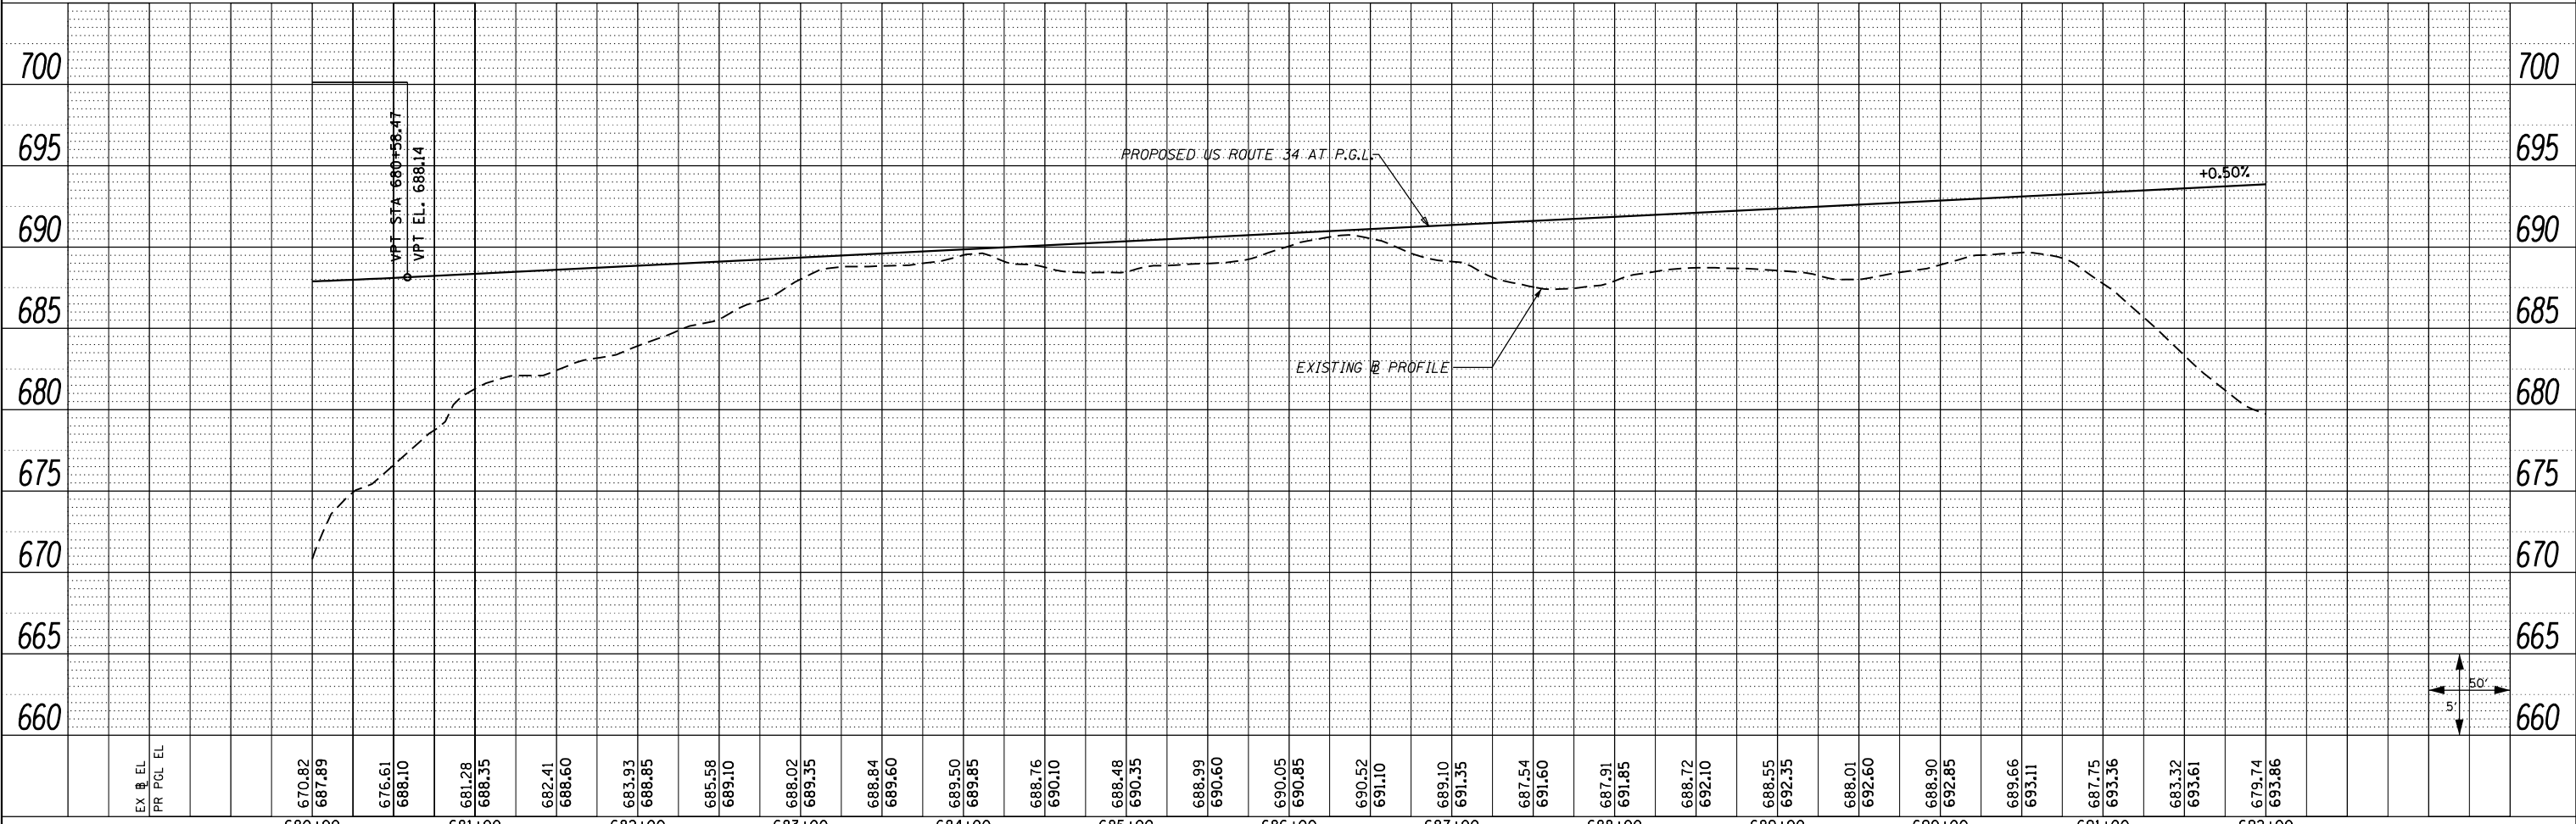

EX EL	670.82	681.28	682.41	683.93	685.58	688.02	688.84	689.50	688.76	688.48	688.99	690.05	690.52	689.10	687.54	687.91	688.72	688.55	688.01	688.90	689.66	687.75	683.32	679.74	700
PR PCL EL	687.89	688.35	688.60	688.85	689.10	689.35	689.60	689.85	690.10	690.35	690.60	690.85	691.10	691.35	691.60	691.85	692.10	692.35	692.60	692.85	693.11	693.36	693.61	693.86	700
	680+00	681+00	682+00	683+00	684+00	685+00	686+00	687+00	688+00	689+00	690+00	691+00	692+00												