
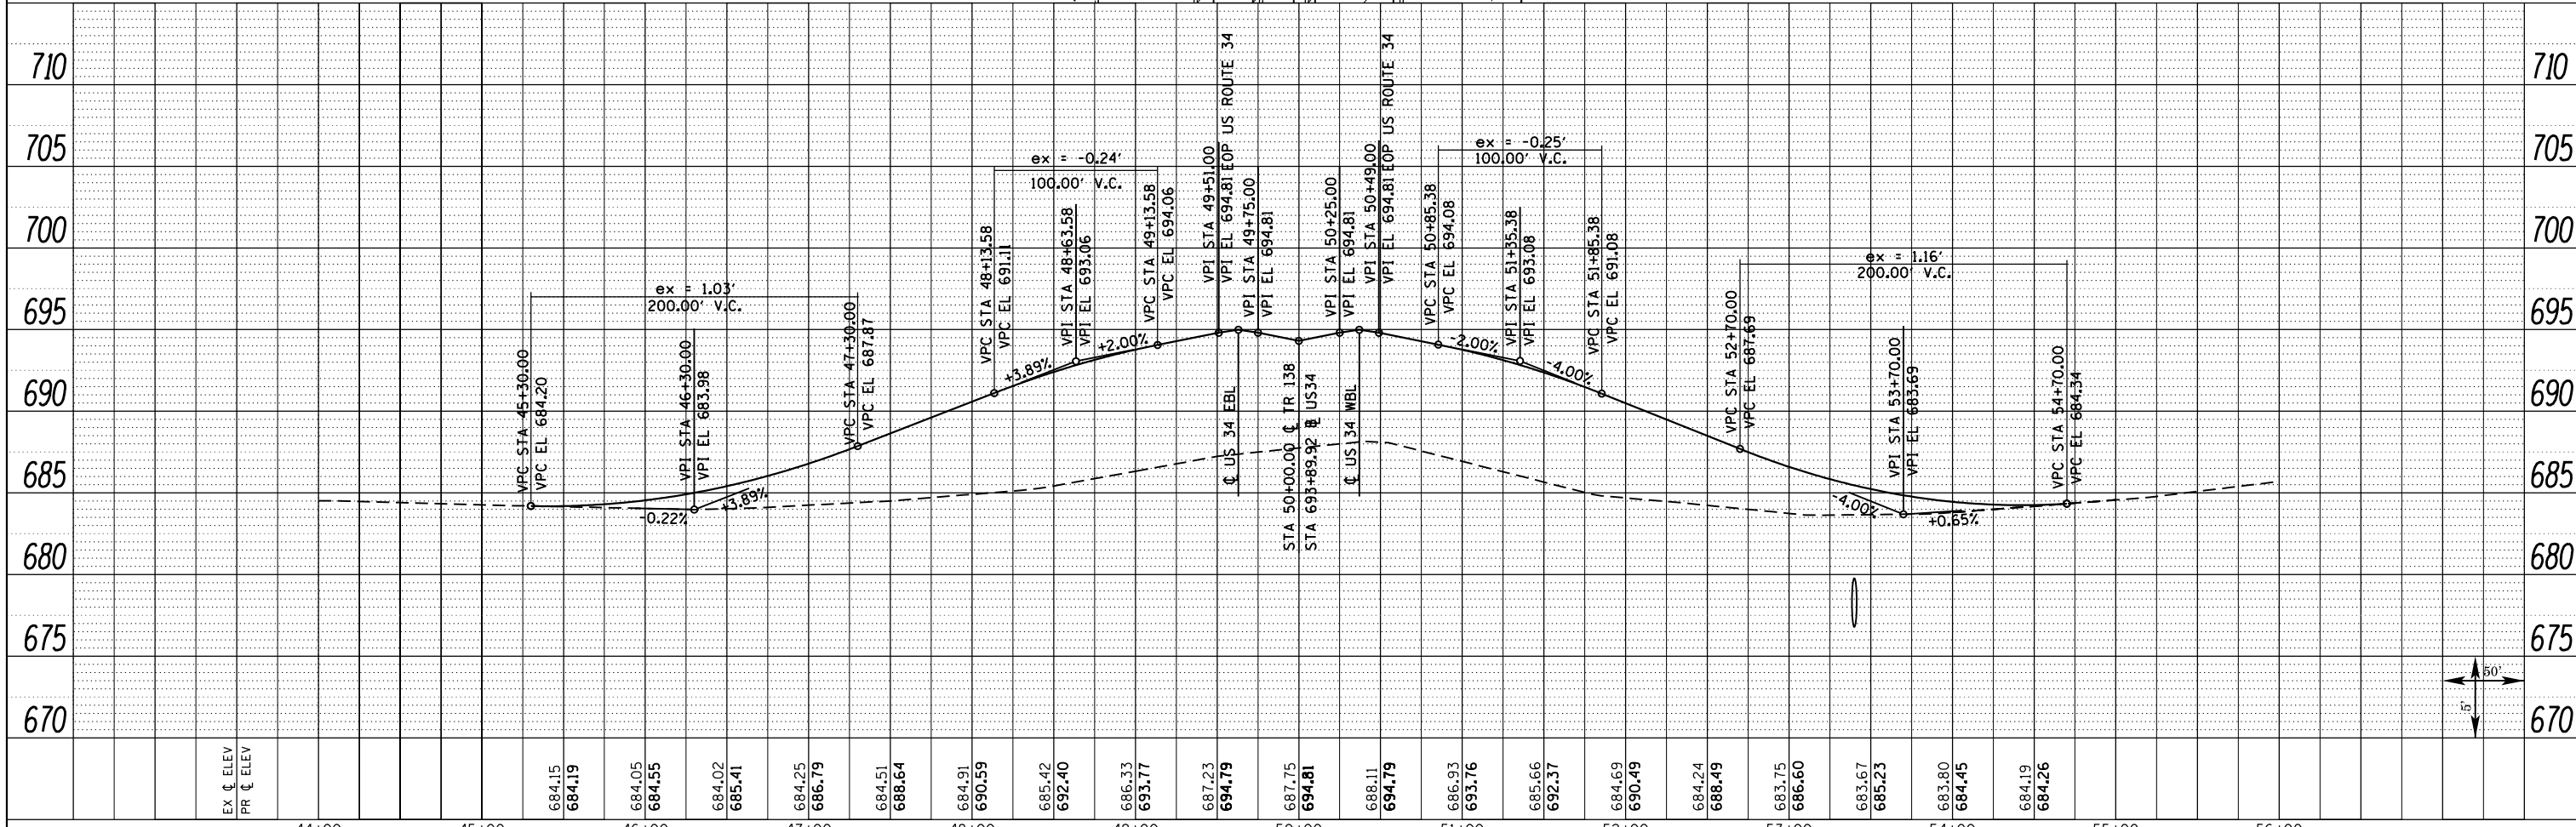


PLAN	SURVEYED	DATE
	PLOTTED	
	ALIGNED	
	CHECKED	
	FILED	
	NO.	

PROFILE	SURVEYED	DATE
	PLOTTED	
	GRADES	
	CHECKED	
	STRUCTURE	
	NOTATIONS	
	CHKD	
	NO.	

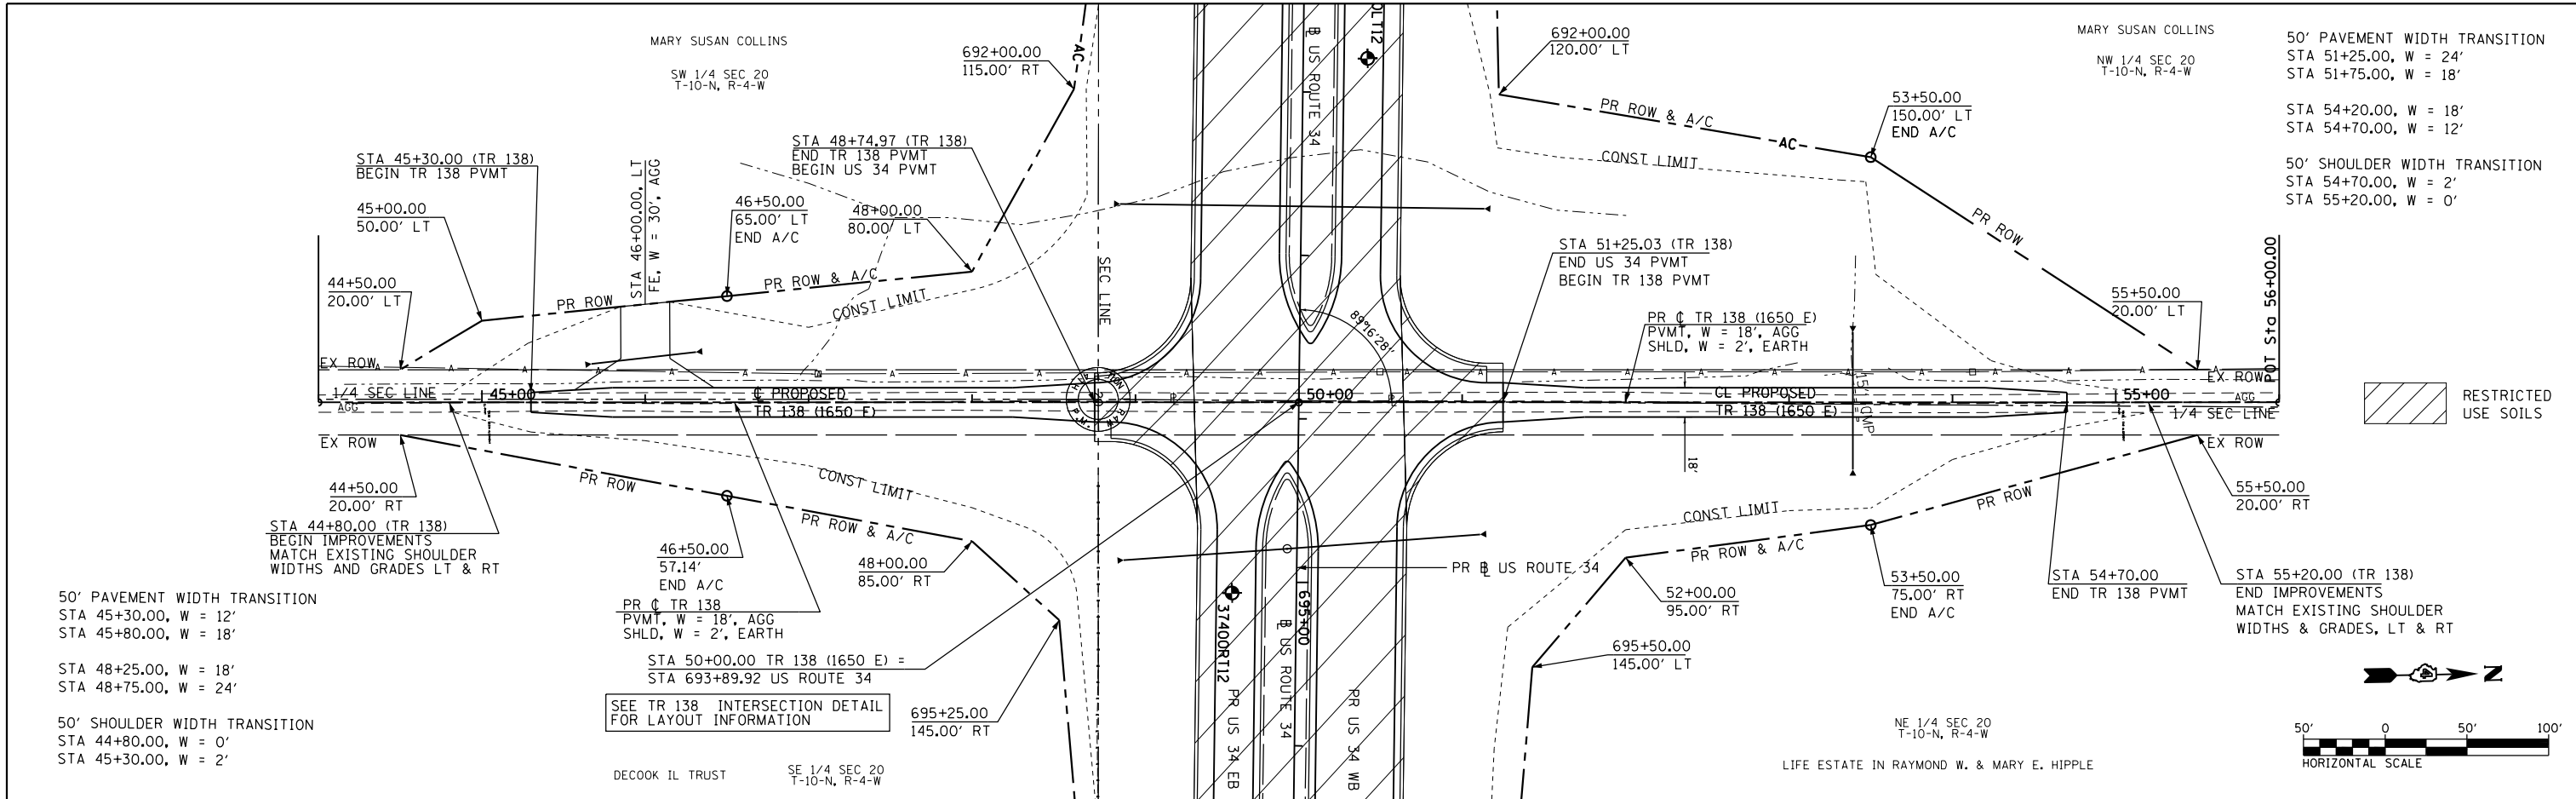

FILE NAME =	USER NAME = zechl	DESIGNED - DBS	REVISED -	STATE OF ILLINOIS DEPARTMENT OF TRANSPORTATION	ROADWAY PLAN & PROFILE TR 138 (1650 E)			F.A.P. RTE.	COUNTY	TOTAL SHEETS	SHEET NO.
D468409-SHT-48-PLNPRF-TR138-01.dgn		DRAWN - PSBA	REVISED -		313	7-2; 6-1	HENDERSON	976	182		
PLOT SCALE = 100.0000' / 1"		CHECKED - CSB	REVISED -		CONTRACT NO. 68409						
PLOT DATE = 10/16/2012		DATE - 10/2012	REVISED -		ILLINOIS FED. AID PROJECT						

SCALE: 1" = 50' SHEET NO. 48 OF 67 SHEETS STA. 44+00 TO STA. 56+00