


1. USE TRAFFIC CONTROL AND PROTECTION STANDARD 701331-04 FOR RUN-AROUND DETOUR
2. TEMPORARY PAVEMENT MARKING SHALL BE PLACED TO FORM (2)-12 FT LANES.

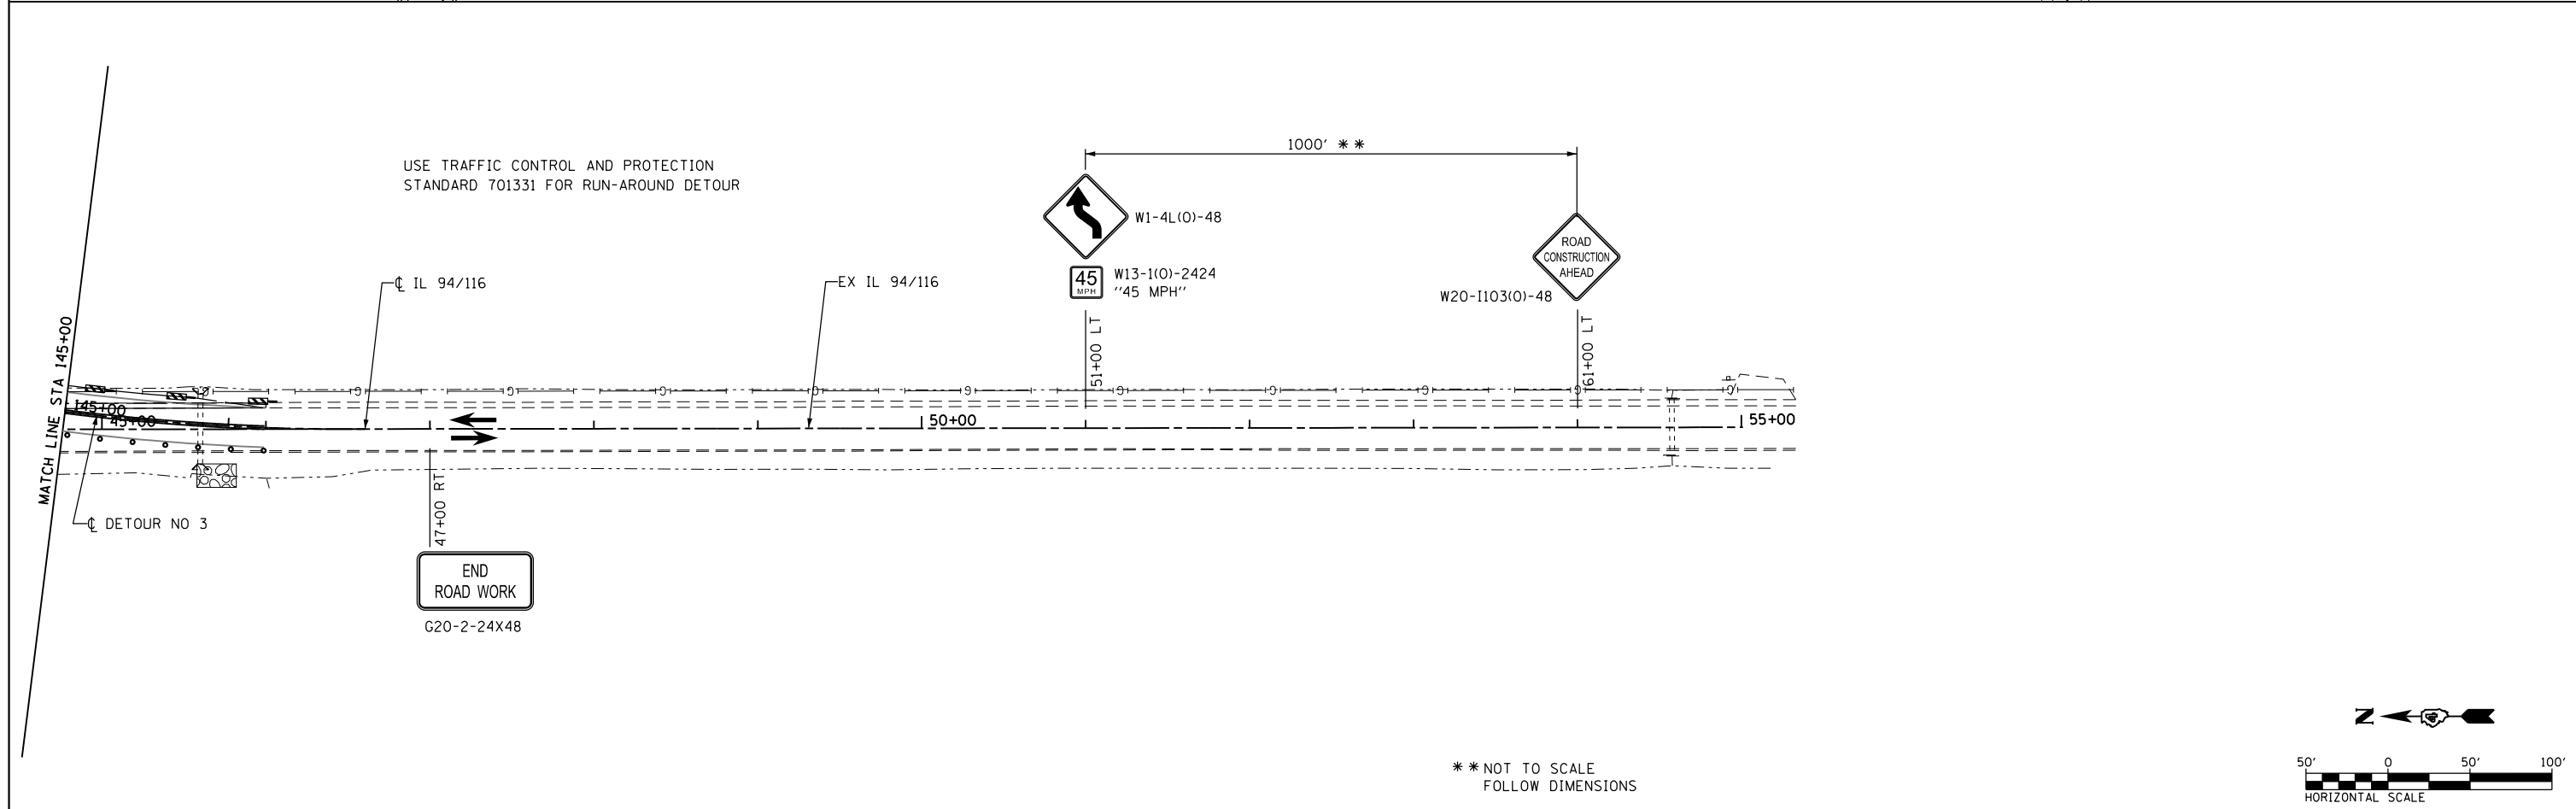

** NOT TO SCALE
FOLLOW DIMENSIONS

FILE NAME = D468409-SHT-20-STAGE2-DET-3.dgn	USER NAME = zach1	DESIGNED - DBS	REVISED -	STATE OF ILLINOIS DEPARTMENT OF TRANSPORTATION	MAINTENANCE OF TRAFFIC STAGE 2 - IL 94 / 116 & DETOUR No. 3			F.A.P. RTE. 313	SECTION 7-2; 6-1	COUNTY HENDERSON	TOTAL SHEETS 976	SHEET NO. 221
	PLOT SCALE = 100.0000' / 1" =	CHECKED - CSB	REVISED -		SCALE: 1" = 50'	SHEET NO. 20 OF 22 SHEETS	STA. 130+00	TO STA. 55+00	CONTRACT NO. 68409		ILLINOIS FED. AID PROJECT	
PLOT DATE = 10/16/2012	DATE - 10/2012	REVISED -	REVISED -									