






-  GRADING, DRAINAGE STRUCTURES AND PAVEMENT
-  GRADING AND DRAINAGE STRUCTURES
-  PAVING OF PREVIOUSLY GRADED SECTION
-  TEMPORARY CROSSOVER



MAINTENANCE OF TRAFFIC STAGE 2

SEQUENCE OF CONSTRUCTION

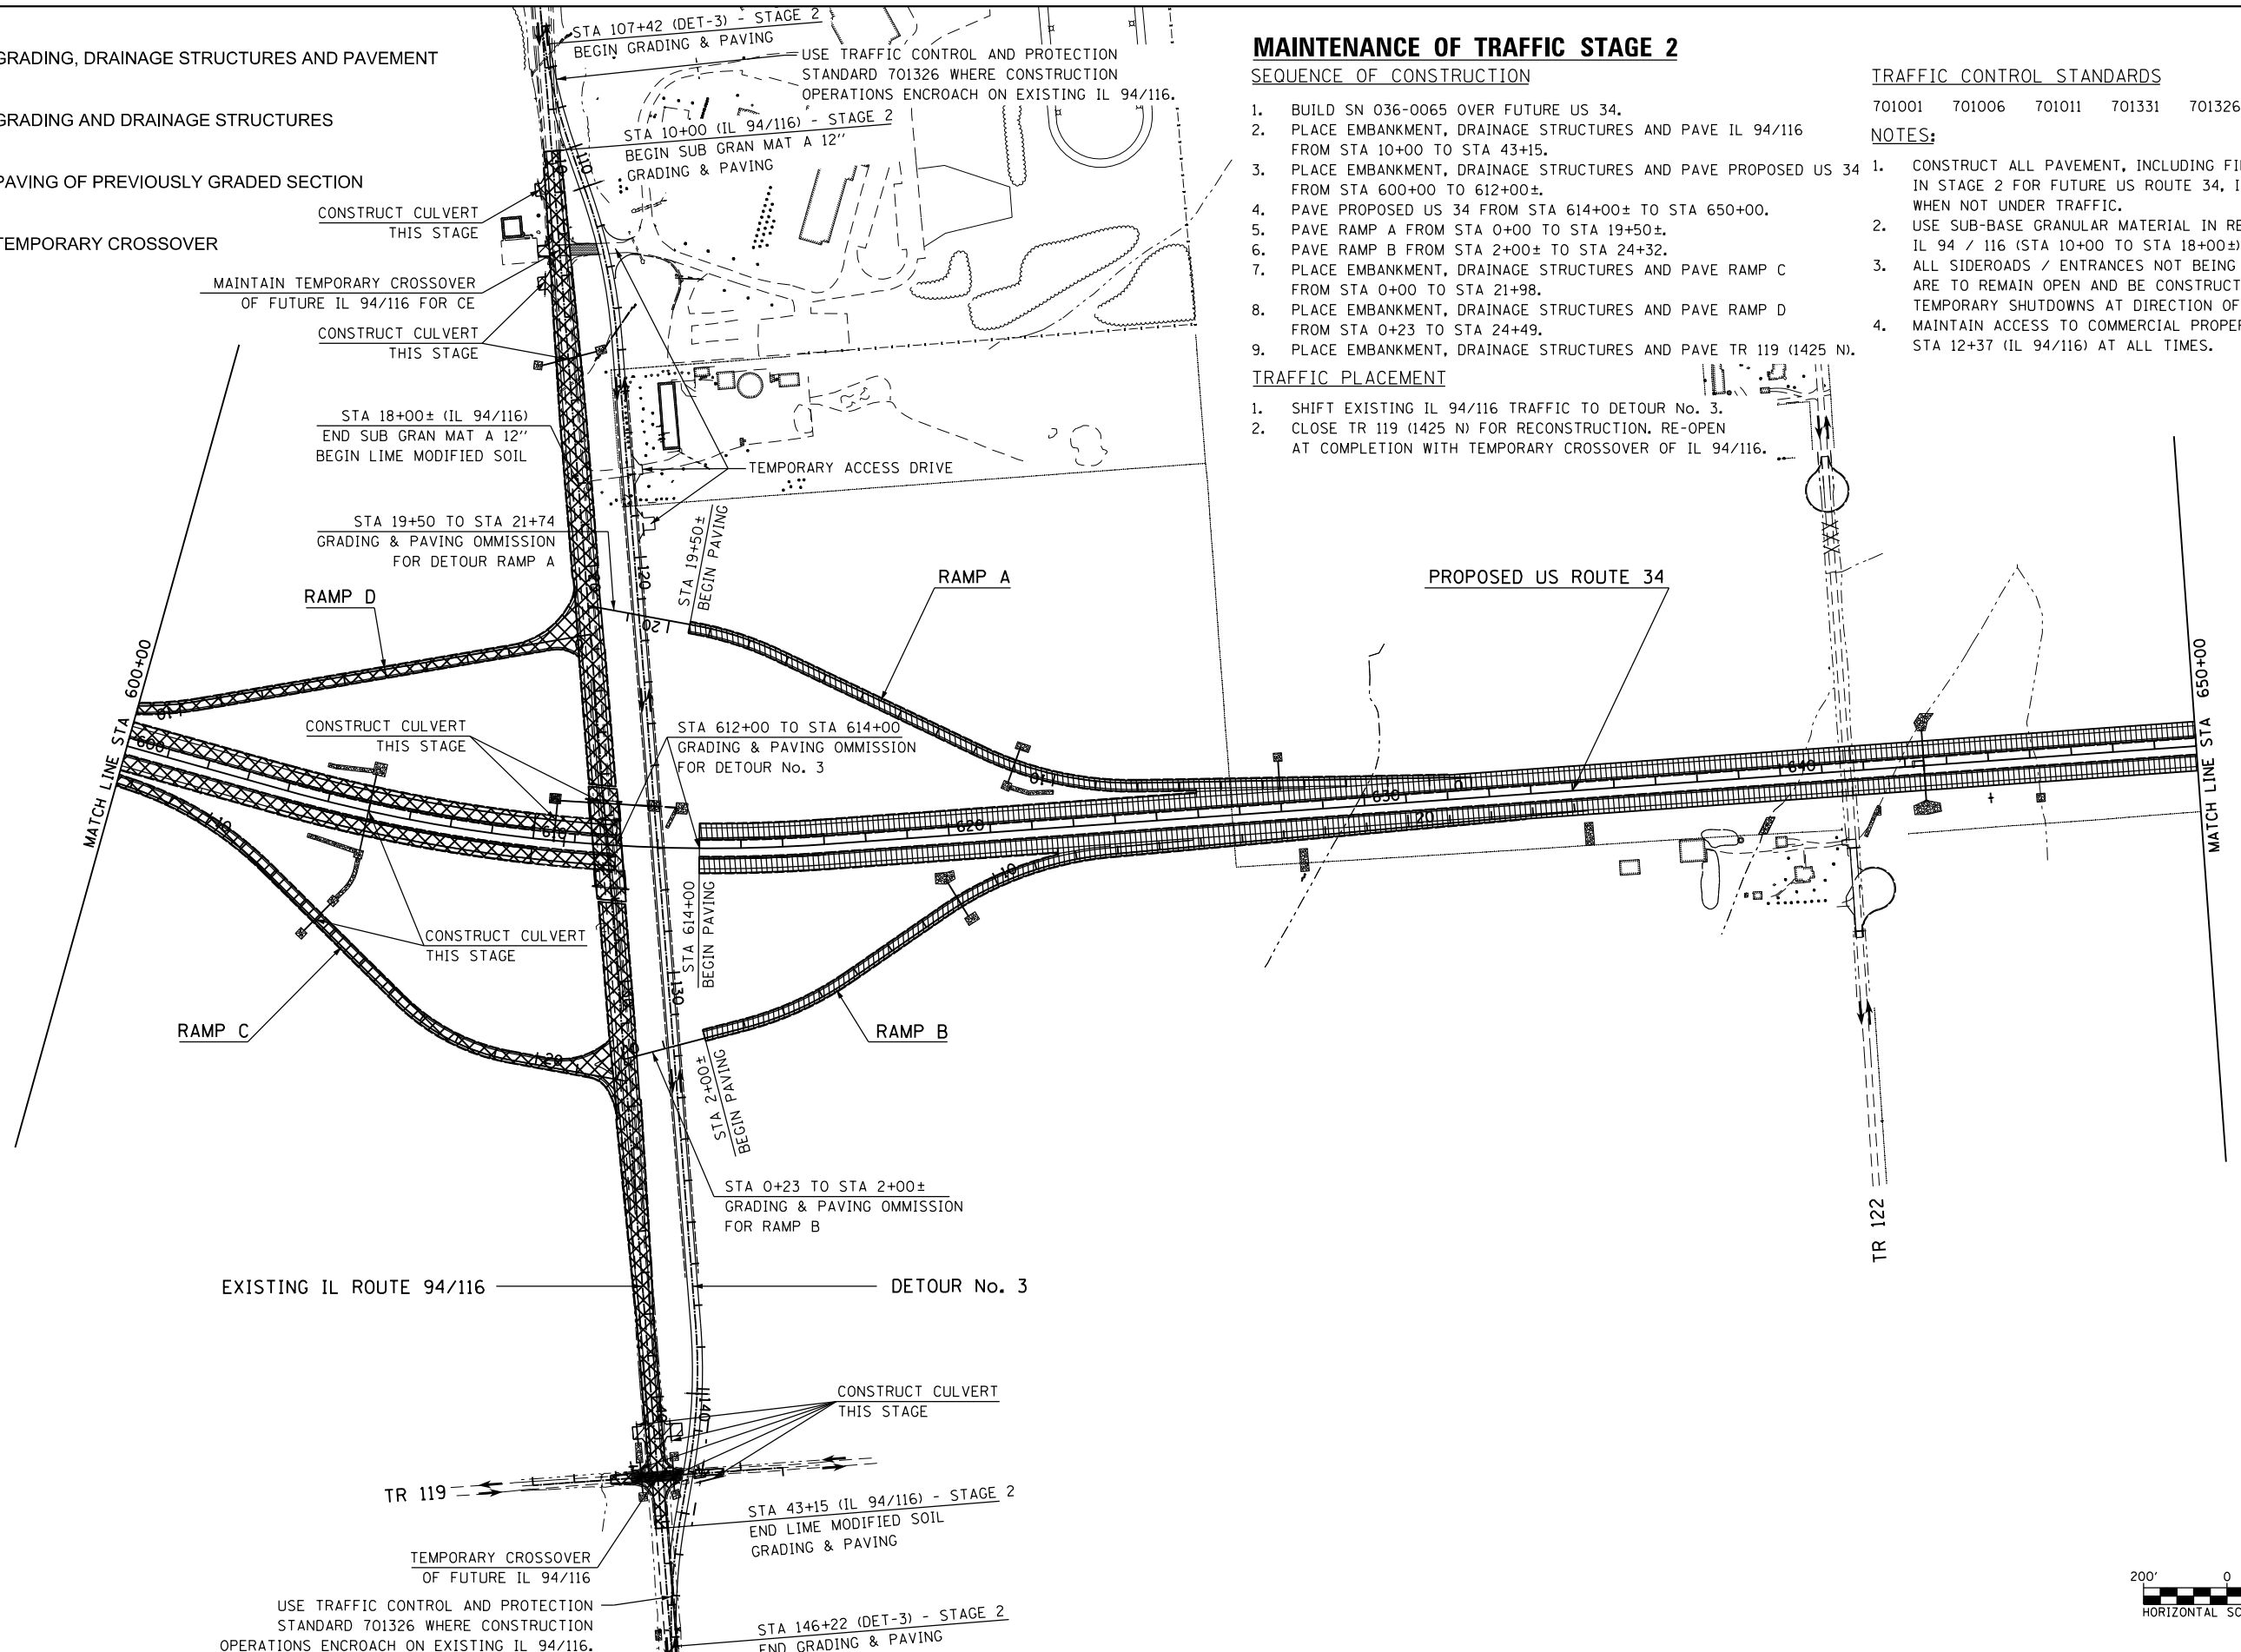1. BUILD SN 036-0065 OVER FUTURE US 34.
2. PLACE EMBANKMENT, DRAINAGE STRUCTURES AND PAVE IL 94/116 FROM STA 10+00 TO STA 43+15.
3. PLACE EMBANKMENT, DRAINAGE STRUCTURES AND PAVE PROPOSED US 34 FROM STA 600+00 TO 612+00±.
4. PAVE PROPOSED US 34 FROM STA 614+00± TO STA 650+00.
5. PAVE RAMP A FROM STA 0+00 TO STA 19+50±.
6. PAVE RAMP B FROM STA 2+00± TO STA 24+32.
7. PLACE EMBANKMENT, DRAINAGE STRUCTURES AND PAVE RAMP C FROM STA 0+00 TO STA 21+98.
8. PLACE EMBANKMENT, DRAINAGE STRUCTURES AND PAVE RAMP D FROM STA 0+23 TO STA 24+49.
9. PLACE EMBANKMENT, DRAINAGE STRUCTURES AND PAVE TR 119 (1425 N).

TRAFFIC PLACEMENT


1. SHIFT EXISTING IL 94/116 TRAFFIC TO DETOUR No. 3.
2. CLOSE TR 119 (1425 N) FOR RECONSTRUCTION. RE-OPEN AT COMPLETION WITH TEMPORARY CROSSOVER OF IL 94/116.

TRAFFIC CONTROL STANDARDS

701001 701006 701011 701331 701326

NOTES:

1. CONSTRUCT ALL PAVEMENT, INCLUDING FINAL SURFACE COURSE, IN STAGE 2 FOR FUTURE US ROUTE 34, IL 94/116, RAMP C & D WHEN NOT UNDER TRAFFIC.
2. USE SUB-BASE GRANULAR MATERIAL IN RECONSTRUCTION OF IL 94 / 116 (STA 10+00 TO STA 18+00±).
3. ALL SIDEROADS / ENTRANCES NOT BEING CLOSED FOR CONSTRUCTION ARE TO REMAIN OPEN AND BE CONSTRUCTED WITH MINIMAL TEMPORARY SHUTDOWNS AT DIRECTION OF THE ENGINEER.
4. MAINTAIN ACCESS TO COMMERCIAL PROPERTY STA 12+37 (IL 94/116) AT ALL TIMES.

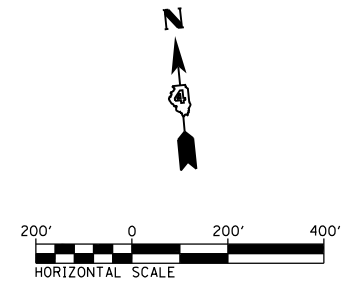

FILE NAME = D468409-SHT-STAGING_2-10.dgn	USER NAME = zachl	DESIGNED - DBS	REVISED -
		DRAWN - PSBA	REVISED -
		CHECKED - CSB	REVISED -
		DATE - 10/2012	REVISED -

**STATE OF ILLINOIS
DEPARTMENT OF TRANSPORTATION**

**CONSTRUCTION STAGING PLANS
STAGE 2 - US ROUTE 34**

SCALE: 1" = 200' SHEET NO. 10 OF 17 SHEETS STA. 600+00 TO STA. 650+00

F.A.P. RTE.	SECTION	COUNTY	TOTAL SHEETS	SHEET NO.
313	7-2; 6-1	HENDERSON	976	233
CONTRACT NO. 68409				
ILLINOIS FED. AID PROJECT				