



PLAN	SURVEYED	BY	DATE
	PLOTTED		
	ALIGNED		
	CHECKED		
	FILE NAME		
	NO.		

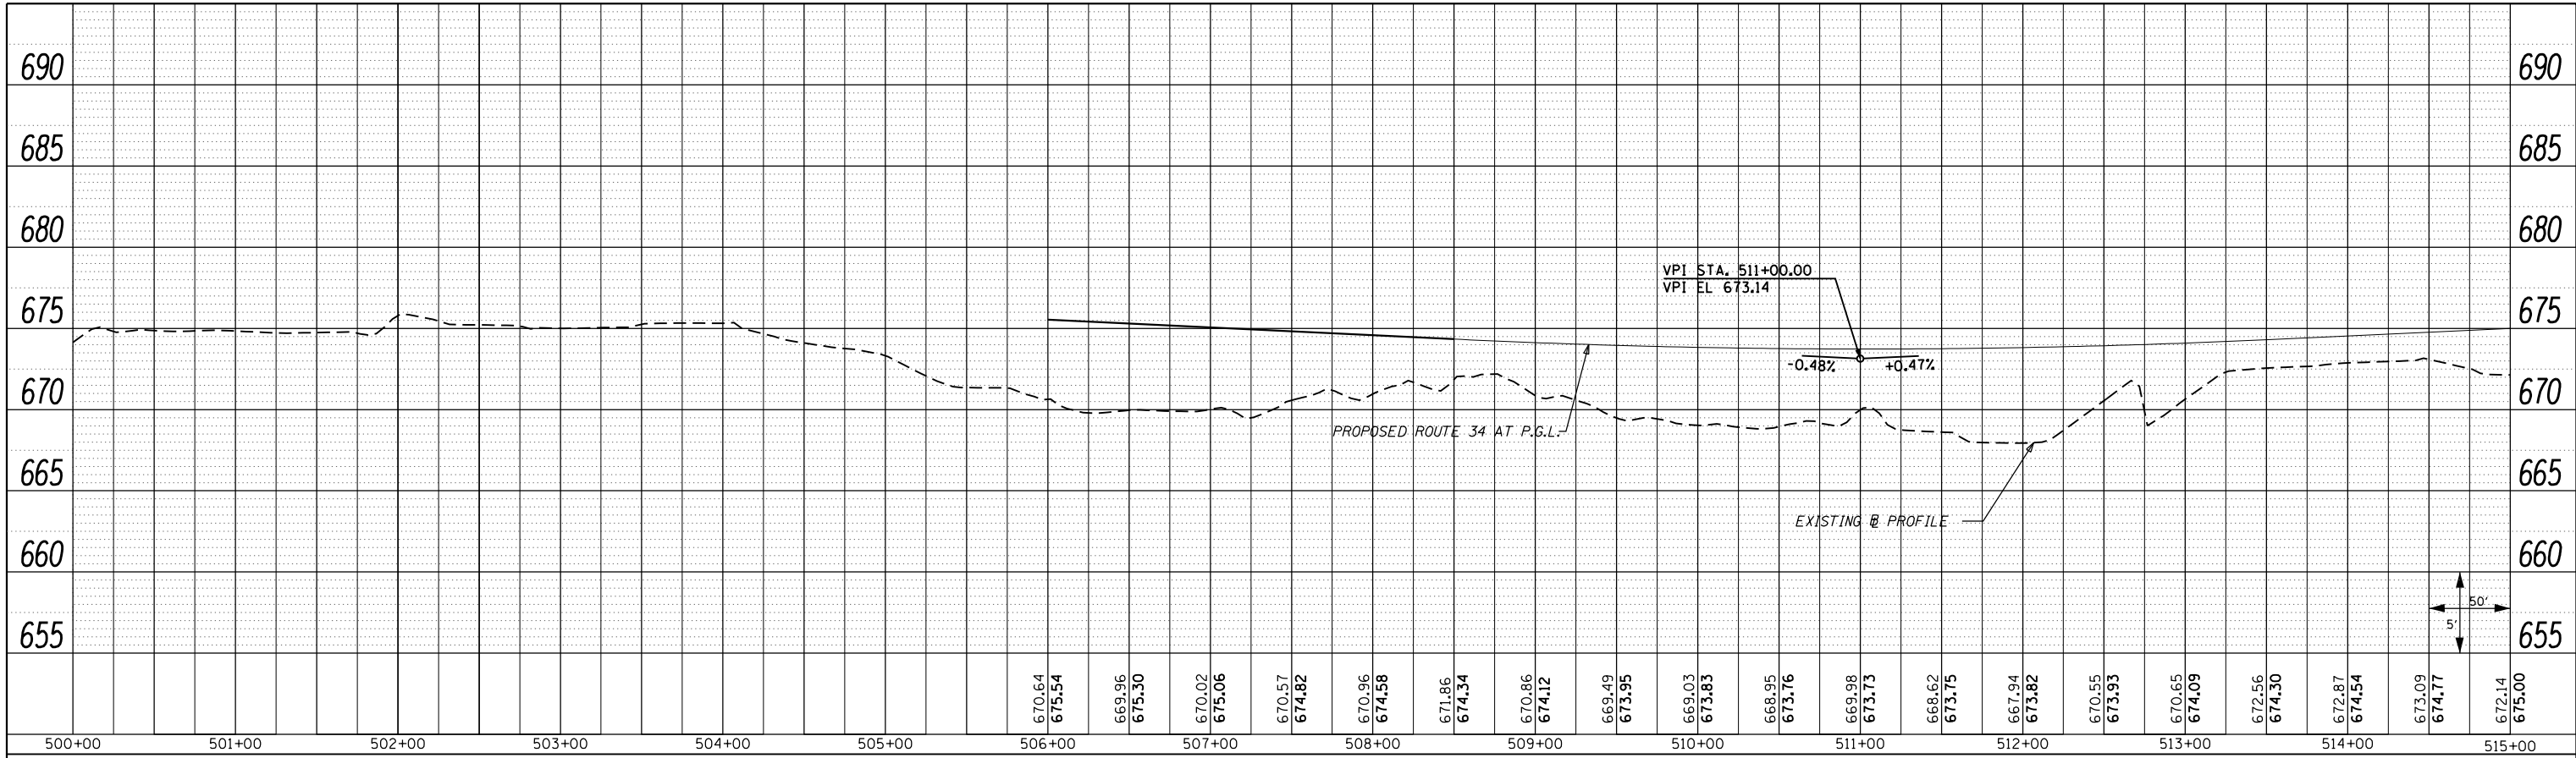

PIPE UNDERDRAIN LEGEND

- PIPE UNDERDRAIN OUTLET (AT EDGE OF PAVEMENT)
- PIPE UNDERDRAIN PROFILE

PROFILE	SURVEYED	BY	DATE
	PLOTTED		
	GRADES CHECKED		
	STRUCTURE		
	NOTATIONS		
	CHKD		
	NO.		

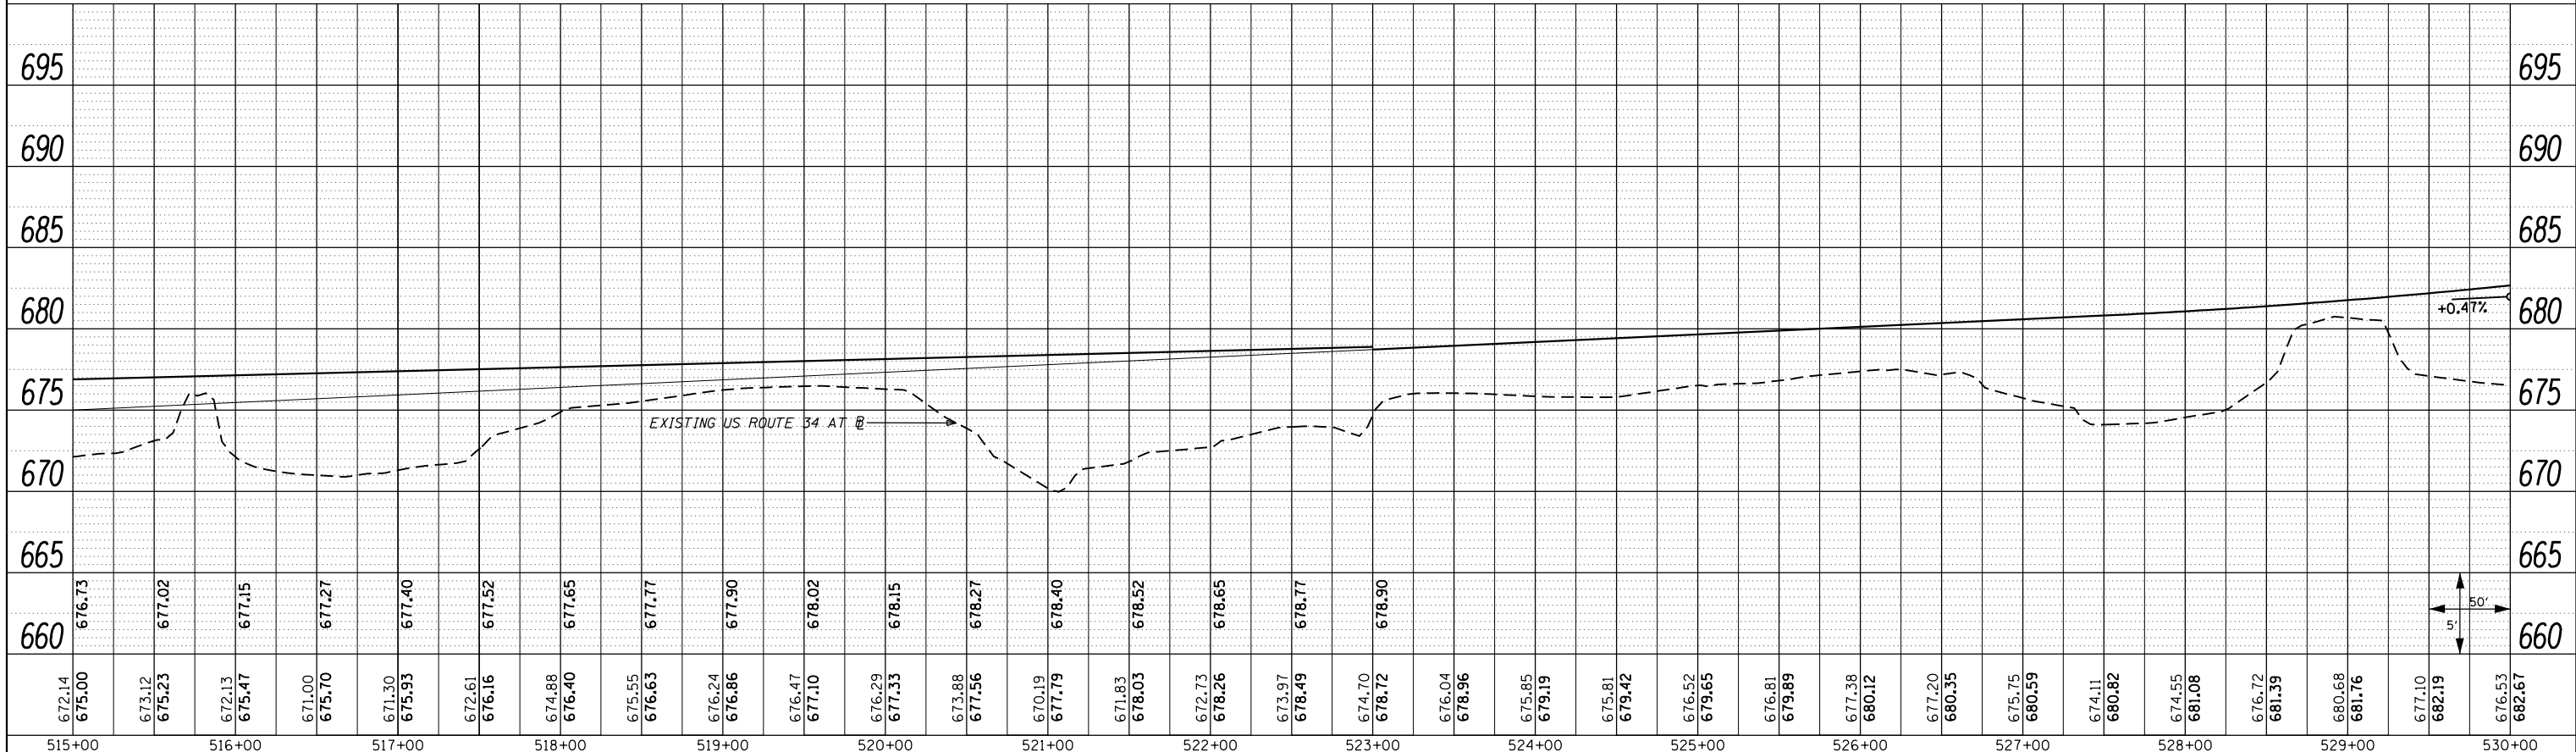

FILE NAME = D468409-SHT-01-UDRAIN-US34.dgn	USER NAME = zech1	DESIGNED - DBS	REVISED -	STATE OF ILLINOIS DEPARTMENT OF TRANSPORTATION	PIPE UNDERDRAIN PROFILES US ROUTE 34			F.A.P. RTE. 313	SECTION 7-2 ; 6-1	COUNTY HENDERSON	TOTAL SHEETS 976	SHEET NO. 337
PLOT SCALE = 100.0000' / 1"	CHECKED - CSB	REVISED -	SCALE: 1" = 50'		SHEET NO. 1 OF 17 SHEETS	STA. 500+00.00	TO STA. 530+00.00	CONTRACT NO. 68409				
PLOT DATE = 10/16/2012	DATE - 10/2012	REVISED -	ILLINOIS FED. AID PROJECT									