
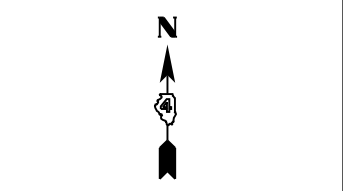
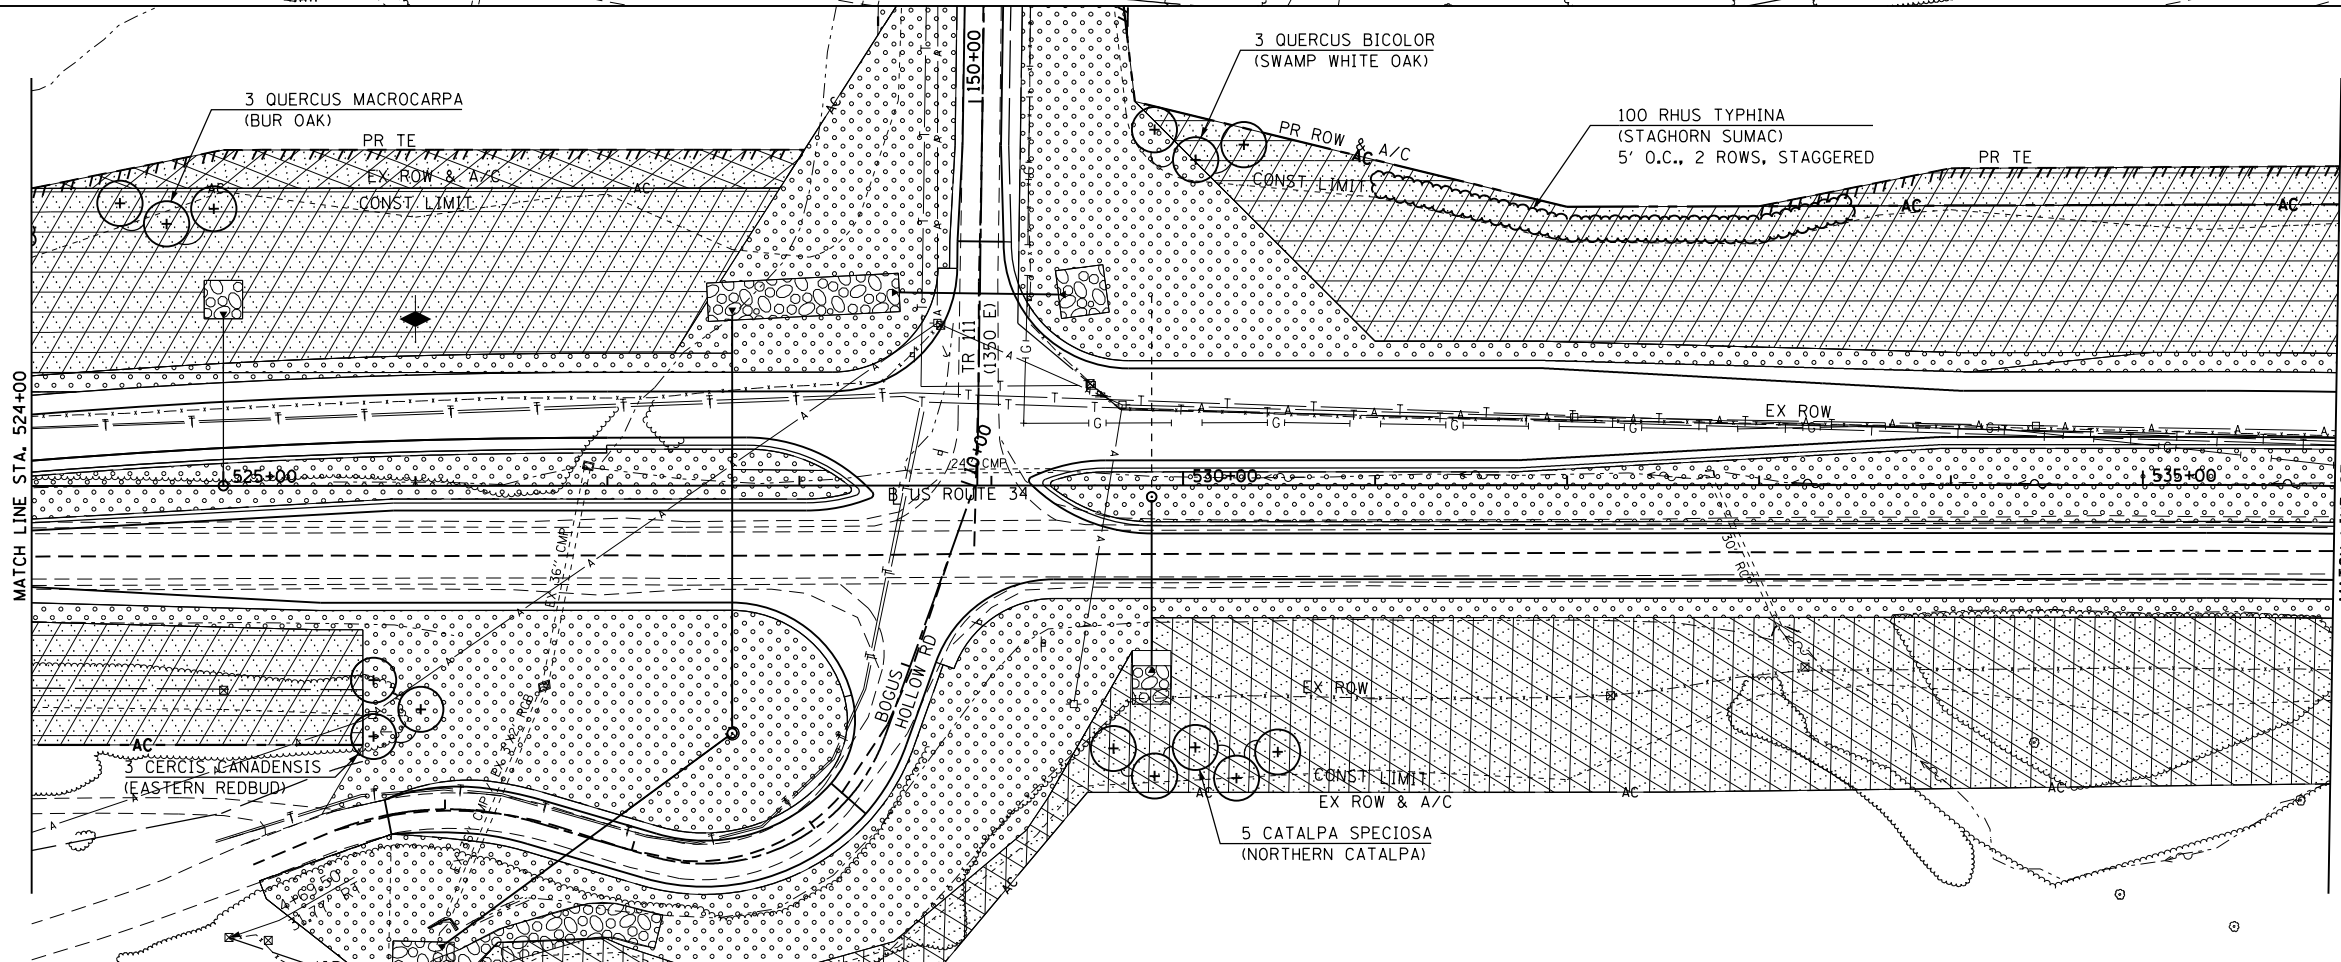


LEGEND

	SEEDING CLASS 1A
	SEEDING CLASS 2A
	SEEDING CLASS 4A & 5A COMBINED
	PR SHADE TREE
	PR EVERGREEN TREE
	SHRUBS

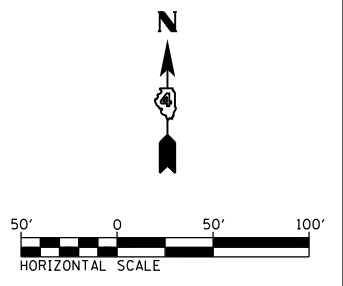

FILE NAME = D468409-SHT-01-LNDSKP-US34-01.dgn	USER NAME = zach1	DESIGNED - DBS	REVISED -	STATE OF ILLINOIS DEPARTMENT OF TRANSPORTATION	LANDSCAPING PLAN US ROUTE 34	F.A.P. RTE. 313	SECTION 7-2 ; 6-1	COUNTY HENDERSON	TOTAL SHEETS 976	SHEET NO. 421
	PLOT SCALE = 100.0000' / 1" =	CHECKED - CSB	REVISED -			SCALE: 1" = 50'	SHEET NO. 1 OF 27 SHEETS	STA. 512+00 TO STA. 536+00	CONTRACT NO. 68409	
PLOT DATE = 10/16/2012	DATE = 10/2012	REVISOR -	REVISOR -							