


LEGEND

- SEEDING CLASS 1A
- SEEDING CLASS 2A
- SEEDING CLASS 4A & 5A COMBINED
- PR SHADE TREE
- PR EVERGREEN TREE
- SHRUBS

N

50' 0 50' 100'
HORIZONTAL SCALE

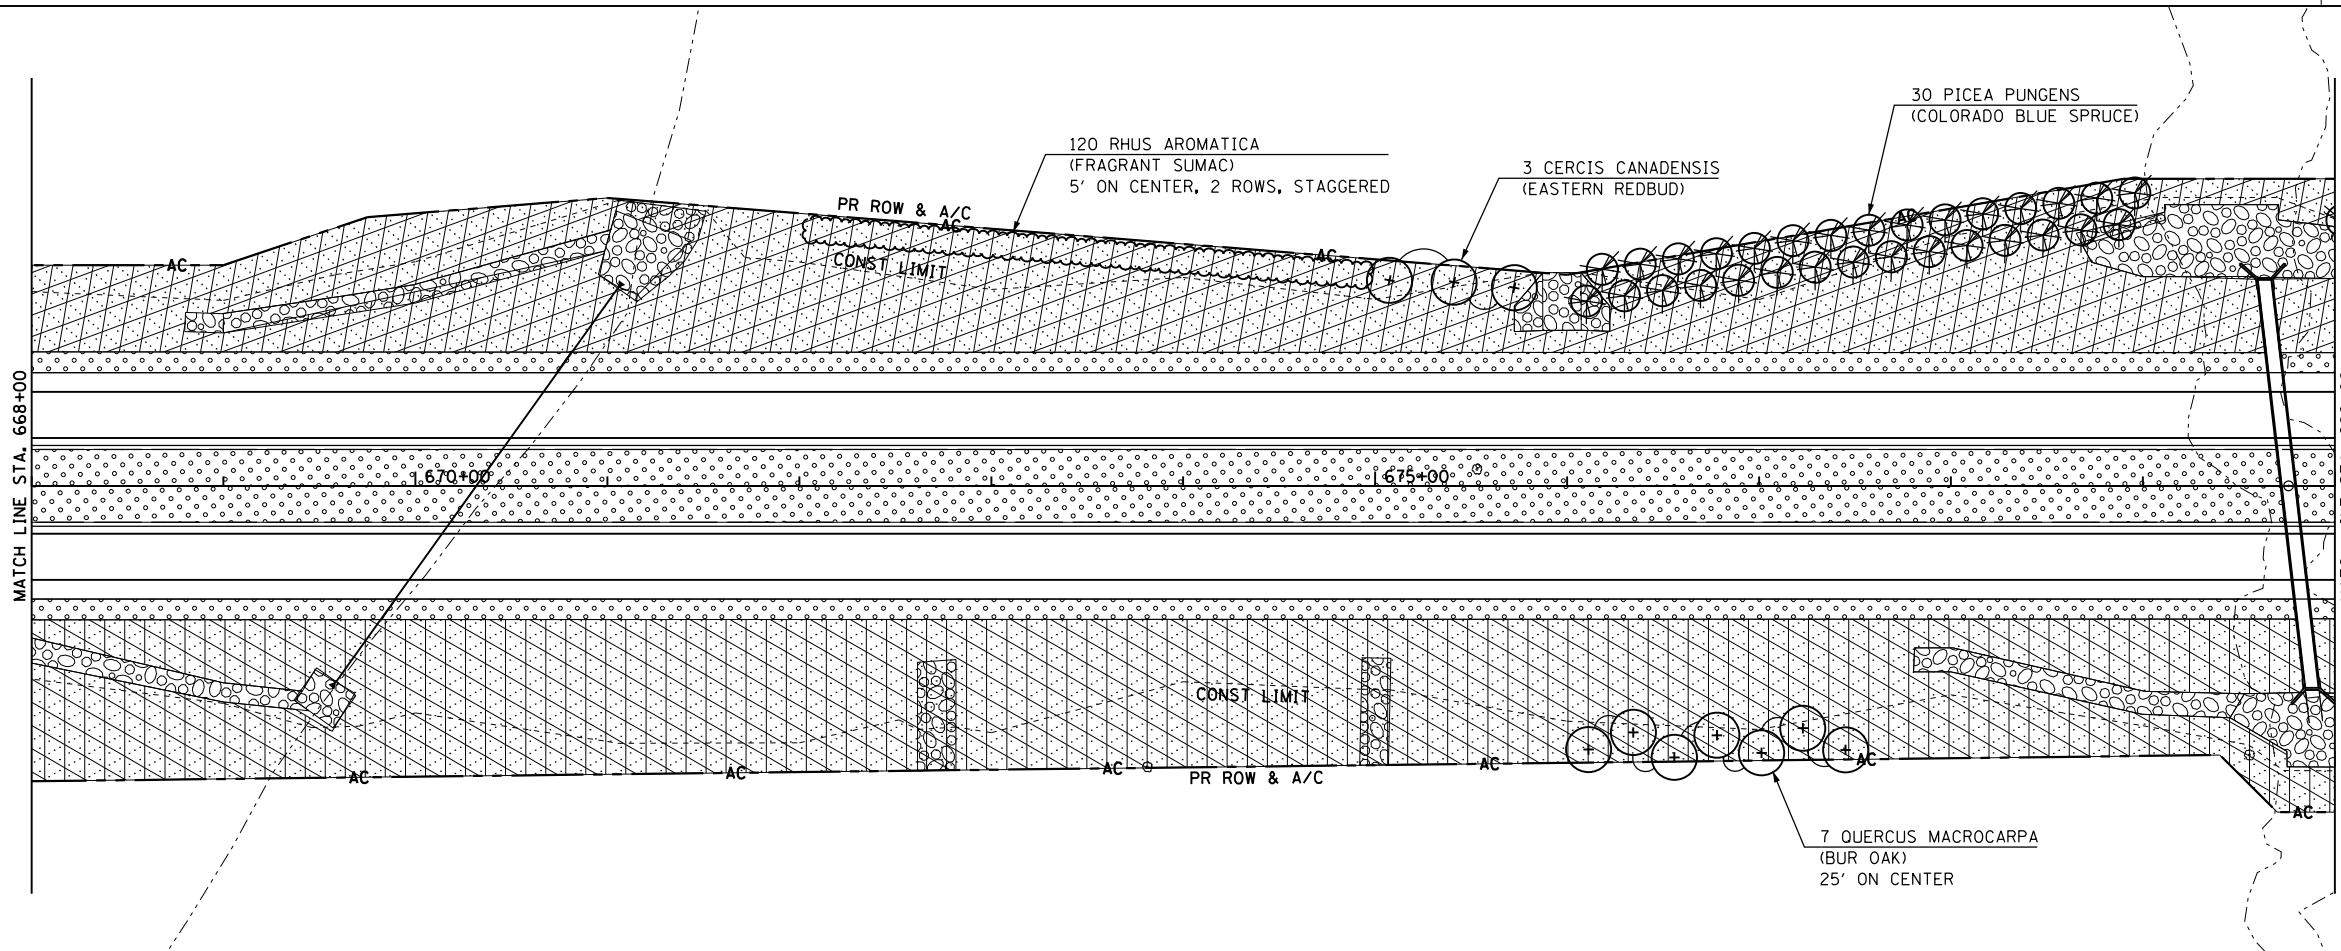

N

FILE NAME = D468409-SHT-07-LNDCP-US34-07.dgn	USER NAME = zschl	DESIGNED - DBS	REVISED -	STATE OF ILLINOIS DEPARTMENT OF TRANSPORTATION	LANDSCAPING PLAN US ROUTE 34		F.A.P. RTE. 313	SECTION 7-2 ; 6-1	COUNTY HENDERSON	TOTAL SHEETS 976	SHEET NO. 427
	PLOT SCALE = 100.0000' / in.	DRAWN - PSBA	REVISED -		SCALE: 1" = 50'	SHEET NO. 7 OF 27 SHEETS	STA. 656+00	TO STA. 680+00	CONTRACT NO. 68409		ILLINOIS FED. AID PROJECT
	PLOT DATE = 10/16/2012	CHECKED - CSB	REVISED -								
		DATE - 10/2012	REVISED -								