

EAST EDGE OF SHOULDER

Location	Station	Offset	Theoretical Grade Elevations
N. End S. Approach	2778.47	-33.00	737.72
C	2788.47	-33.00	737.68
D	2798.47	-33.00	737.63
S. End S. Approach	2808.47	-33.00	737.58

EAST EDGE OF PAVEMENT

Location	Station	Offset	Theoretical Grade Elevations
N. End S. Approach	2777.01	-23.00	738.13
C	2787.01	-23.00	738.08
D	2797.01	-23.00	738.04
S. End S. Approach	2807.01	-23.00	737.99

EAST EDGE OF MEDIAN STRIPING

Location	Station	Offset	Theoretical Grade Elevations
N. End S. Approach	2774.96	-9.00	738.35
C	2784.96	-9.00	738.30
D	2794.96	-9.00	738.26
S. End S. Approach	2804.96	-9.00	738.21

☉ ROADWAY & PGL

Location	Station	Offset	Theoretical Grade Elevations
N. End S. Approach	2773.64	0.00	738.49
C	2783.64	0.00	738.45
D	2793.64	0.00	738.40
S. End S. Approach	2803.64	0.00	738.35

WEST EDGE OF MEDIAN STRIPING


Location	Station	Offset	Theoretical Grade Elevations
N. End S. Approach	2772.32	9.00	738.36
C	2782.32	9.00	738.32
D	2792.32	9.00	738.27
S. End S. Approach	2802.32	9.00	738.22

WEST EDGE OF PAVEMENT

Location	Station	Offset	Theoretical Grade Elevations
N. End S. Approach	2770.27	23.00	738.15
C	2780.27	23.00	738.11
D	2790.27	23.00	738.07
S. End S. Approach	2800.27	23.00	738.02

WEST EDGE OF SHOULDER

Location	Station	Offset	Theoretical Grade Elevations
N. End S. Approach	2768.81	33.00	737.76
C	2778.81	33.00	737.72
D	2788.81	33.00	737.68
S. End S. Approach	2798.81	33.00	737.63

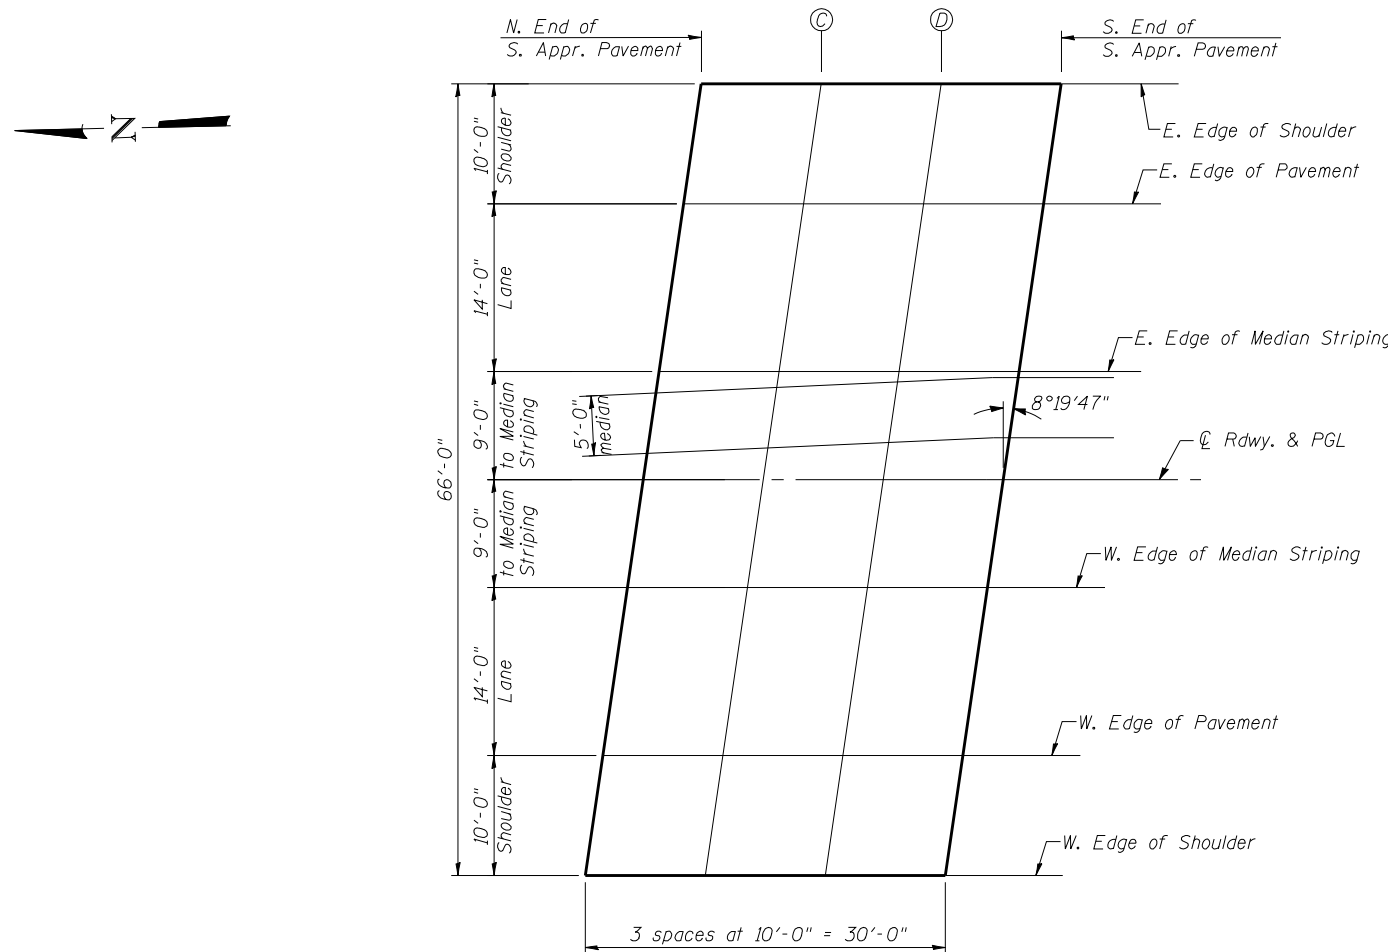

PLAN

E-AS

7-1-10

FILE NAME = E-AS-036-0065-007-top-approach-slabs.dgn
PROJECT NO. 04065

Coombe-Bloxdorf P.C.
- CIVIL ENGINEERS -
- STRUCTURAL ENGINEERS -
- LAND SURVEYORS -
Design Firm License No. 184-002703

USER NAME = .MML.	DESIGNED - RKM	REVISED -
	CHECKED -	REVISED -
PLOT SCALE = 1/8" = 1' / IN.	DRAWN - MML	REVISED -
PLOT DATE = 10/16/2012	CHECKED - MCB	REVISED -

**STATE OF ILLINOIS
DEPARTMENT OF TRANSPORTATION**

**TOP OF S APPROACH SLAB ELEVATIONS
STRUCTURE NO. 036-0065**

SHEET NO. 7 OF 23 SHEETS

F.A.P. RTE.	SECTION	COUNTY	TOTAL SHEETS	SHEET NO.
534	7-2, 6-1	HENDERSON	976	505
CONTRACT NO. 68409				

ILLINOIS FED. AID PROJECT