


DATE	
BY	
FINISHED SURVEY	
PLOTTED TEMPLATE	
NOTE BOOK	
AREAS CHECKED	

DATE	
BY	
ORIGINAL SURVEY	
PLOTTED TEMPLATE	
NOTE BOOK	
AREAS CHECKED	

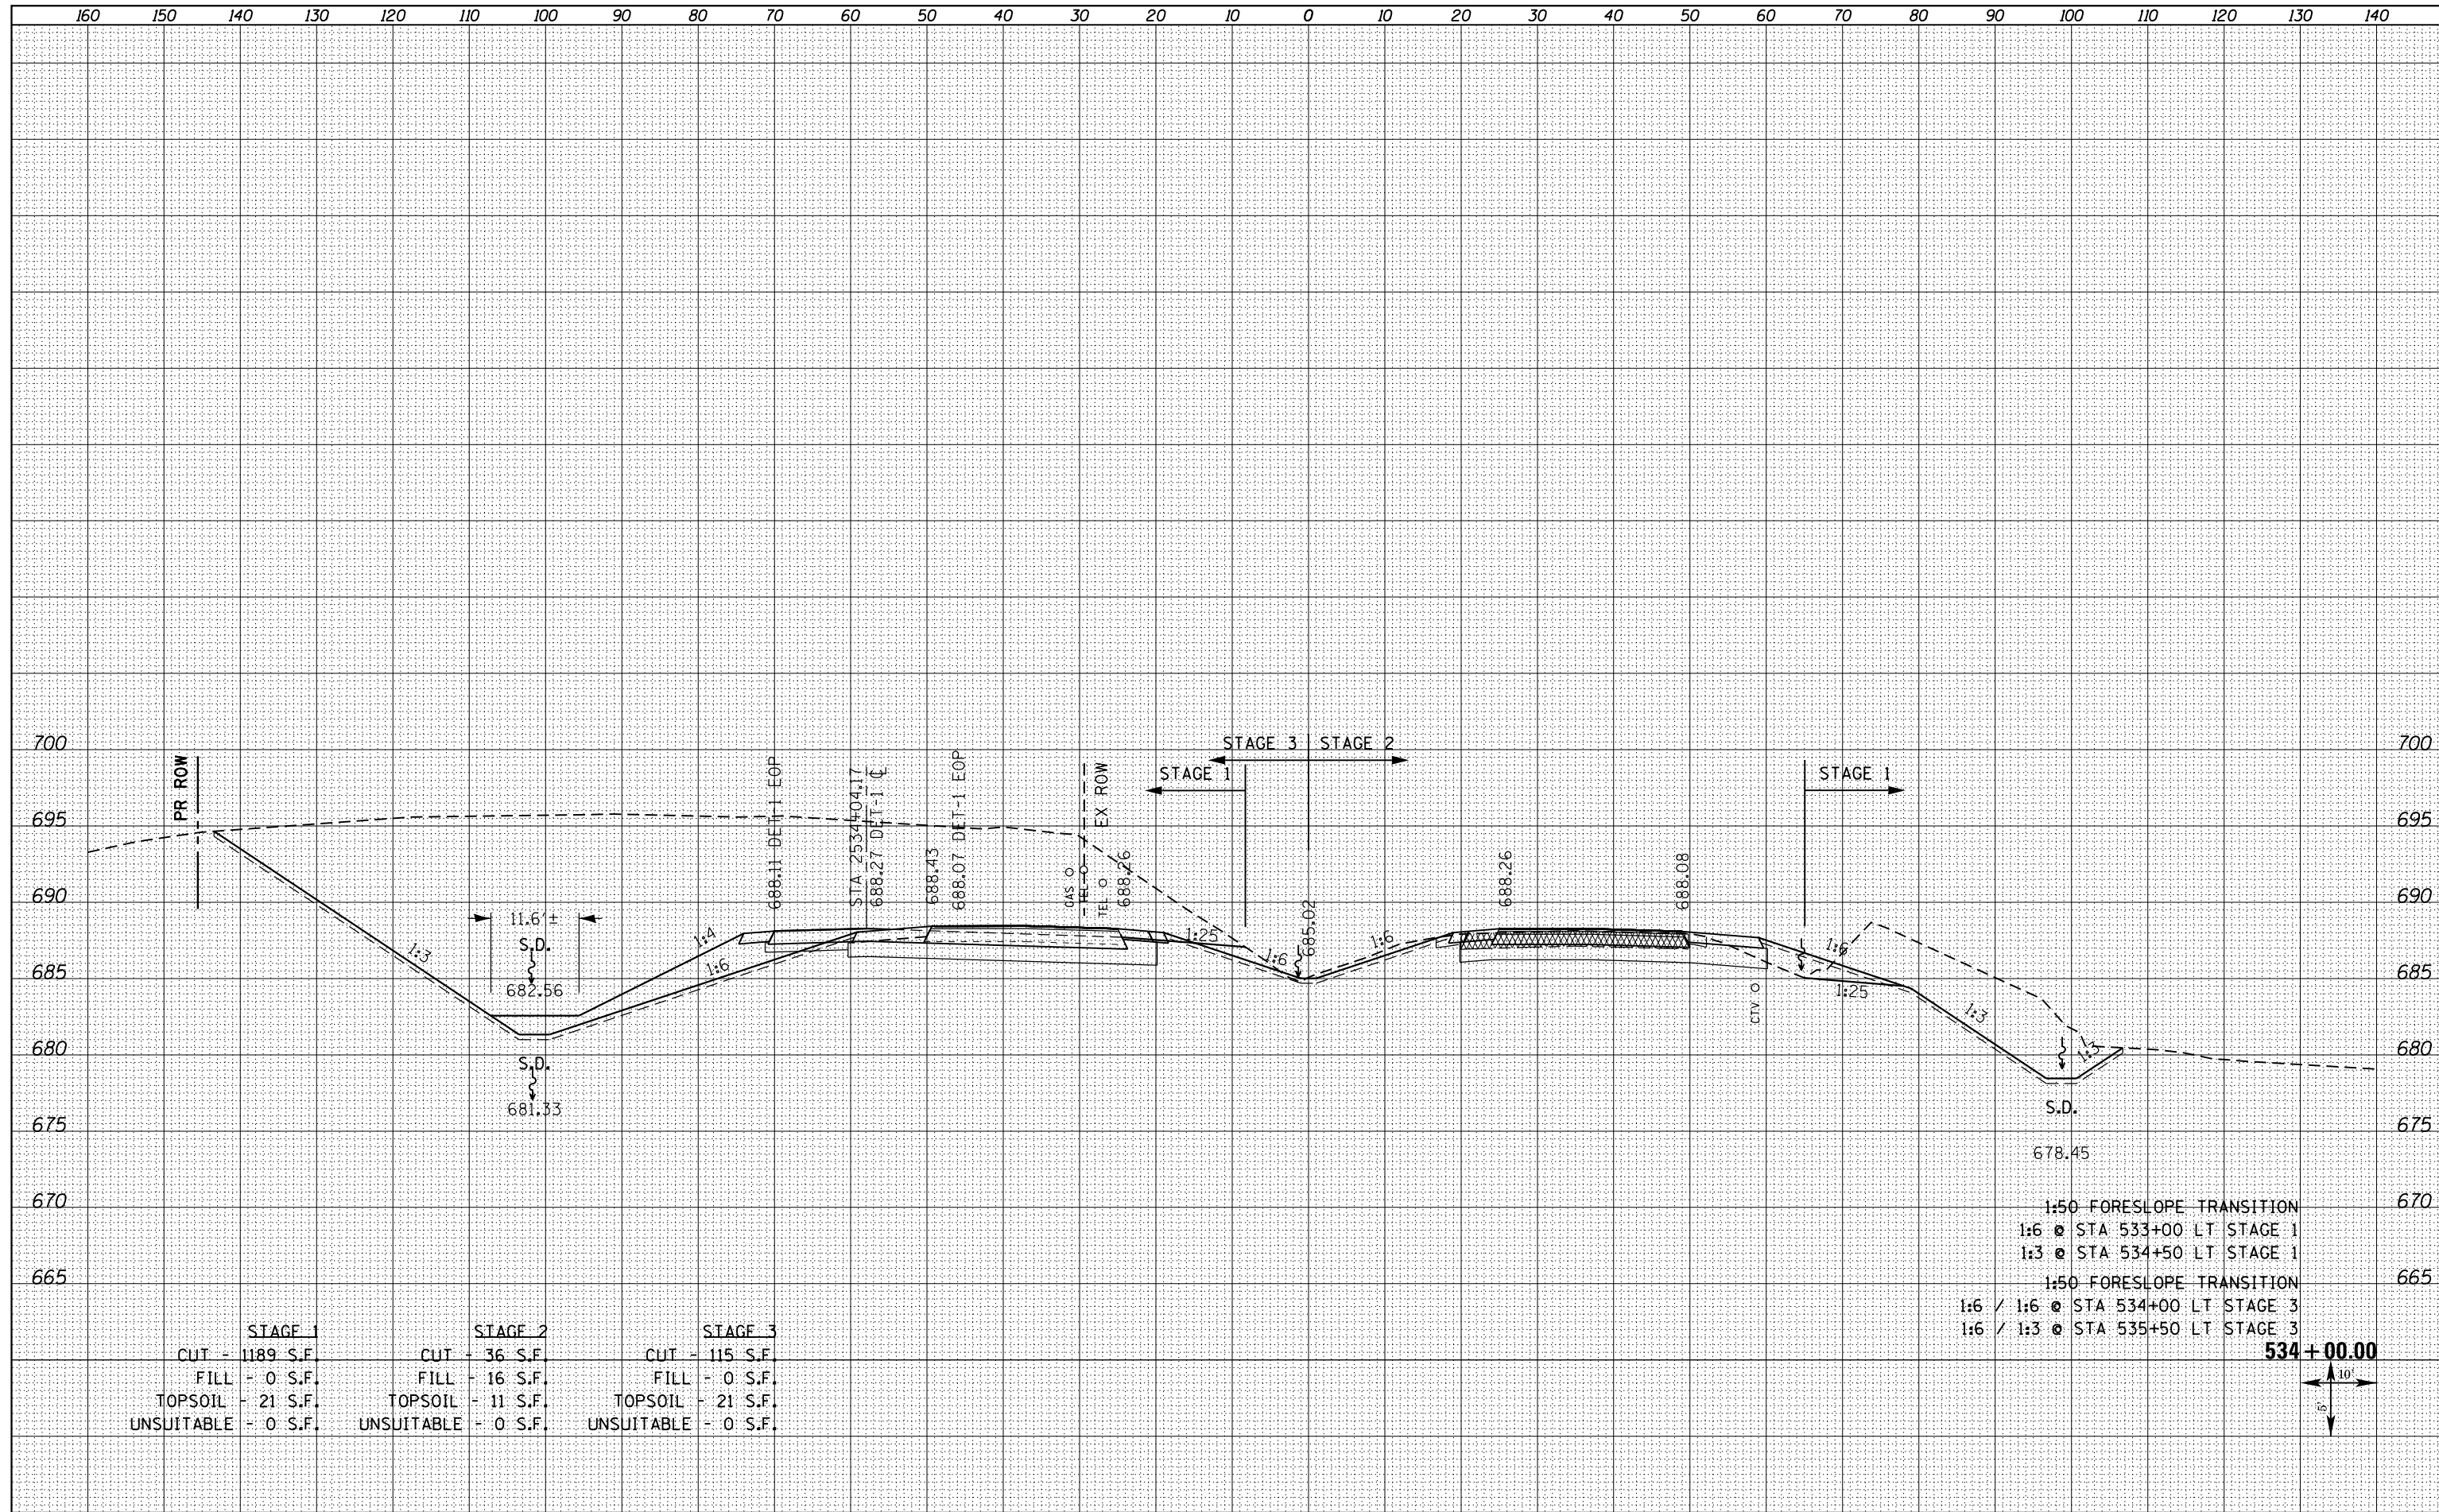

	STAGE 1	STAGE 2	STAGE 3
CUT	- 1189 S.F.	- 36 S.F.	- 115 S.F.
FILL	- 0 S.F.	- 16 S.F.	- 0 S.F.
TOPSOIL	- 21 S.F.	- 11 S.F.	- 21 S.F.
UNSUITABLE	- 0 S.F.	- 0 S.F.	- 0 S.F.

1:50 FORESLOPE TRANSITION
 1:6 @ STA 533+00 LT STAGE 1
 1:3 @ STA 534+50 LT STAGE 1
 1:50 FORESLOPE TRANSITION
 1:6 / 1:6 @ STA 534+00 LT STAGE 3
 1:6 / 1:3 @ STA 535+50 LT STAGE 3

534 + 00.00

