


DATE	
BY	
FINAL SURVEY	SURVEYED
NOTE BOOK	PLOTTED
NO.	TEMPLATE
	AREAS CHECKED

DATE	
BY	
ORIGINAL SURVEY	SURVEYED
NOTE BOOK	PLOTTED
NO.	TEMPLATE
	AREAS CHECKED

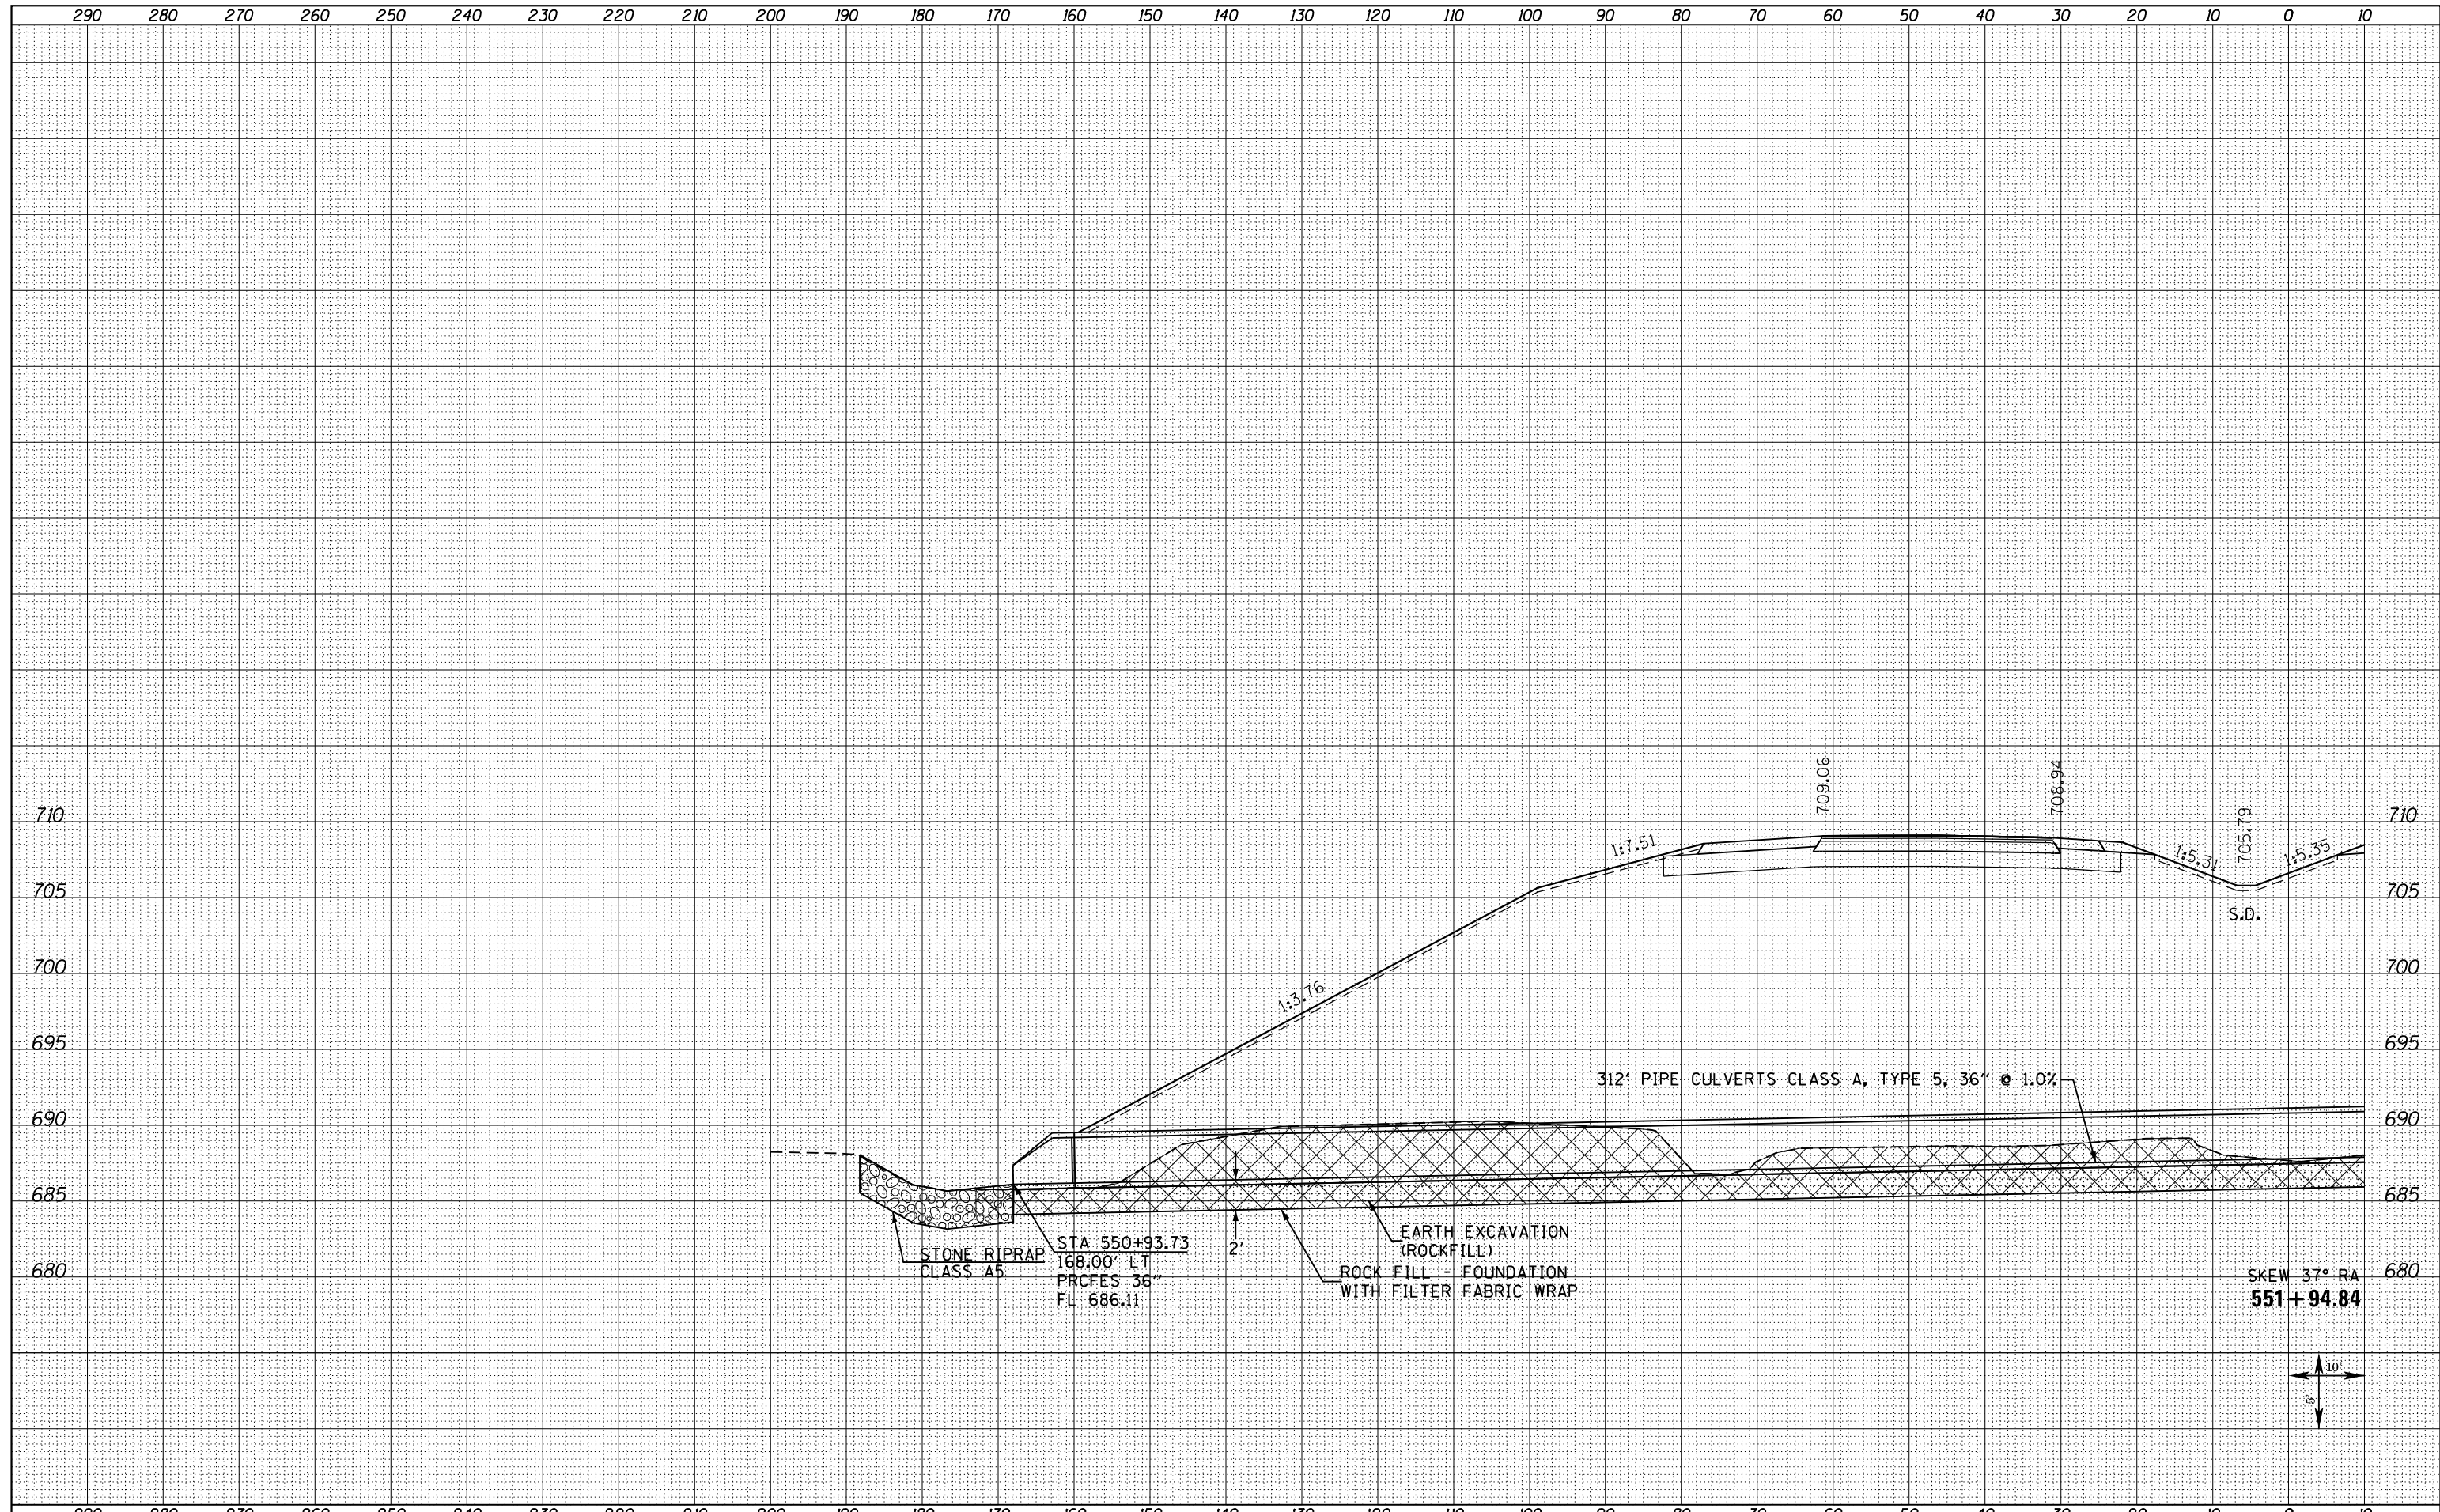

FILE NAME = D468409-SHT-XSHT-US34-A.dgn	USER NAME = danw	DESIGNED -	REVISED -	STATE OF ILLINOIS DEPARTMENT OF TRANSPORTATION	CROSS SECTIONS US ROUTE 34	F.A.P. RTE. 313	SECTION 7-2 ; 6-1	COUNTY HENDERSON	TOTAL SHEETS 976	SHEET NO. 617		
	PLOT SCALE = 20.0000' / in.	CHECKED -	REVISED -			SCALE: NOTED	SHEET NO. 38L OF 209 SHEETS	STA. 551+94.84 TO STA. 551+94.84	CONTRACT NO. 68409			
	PLOT DATE = 10/16/2012	DATE -	REVISED -			ILLINOIS FED. AID PROJECT						