


DATE	
BY	
FINISHED SURVEY	
PLOTTED	
NOTE BOOK	
AREAS CHECKED	

DATE	
BY	
ORIGINAL SURVEY	
PLOTTED	
NOTE BOOK	
AREAS CHECKED	

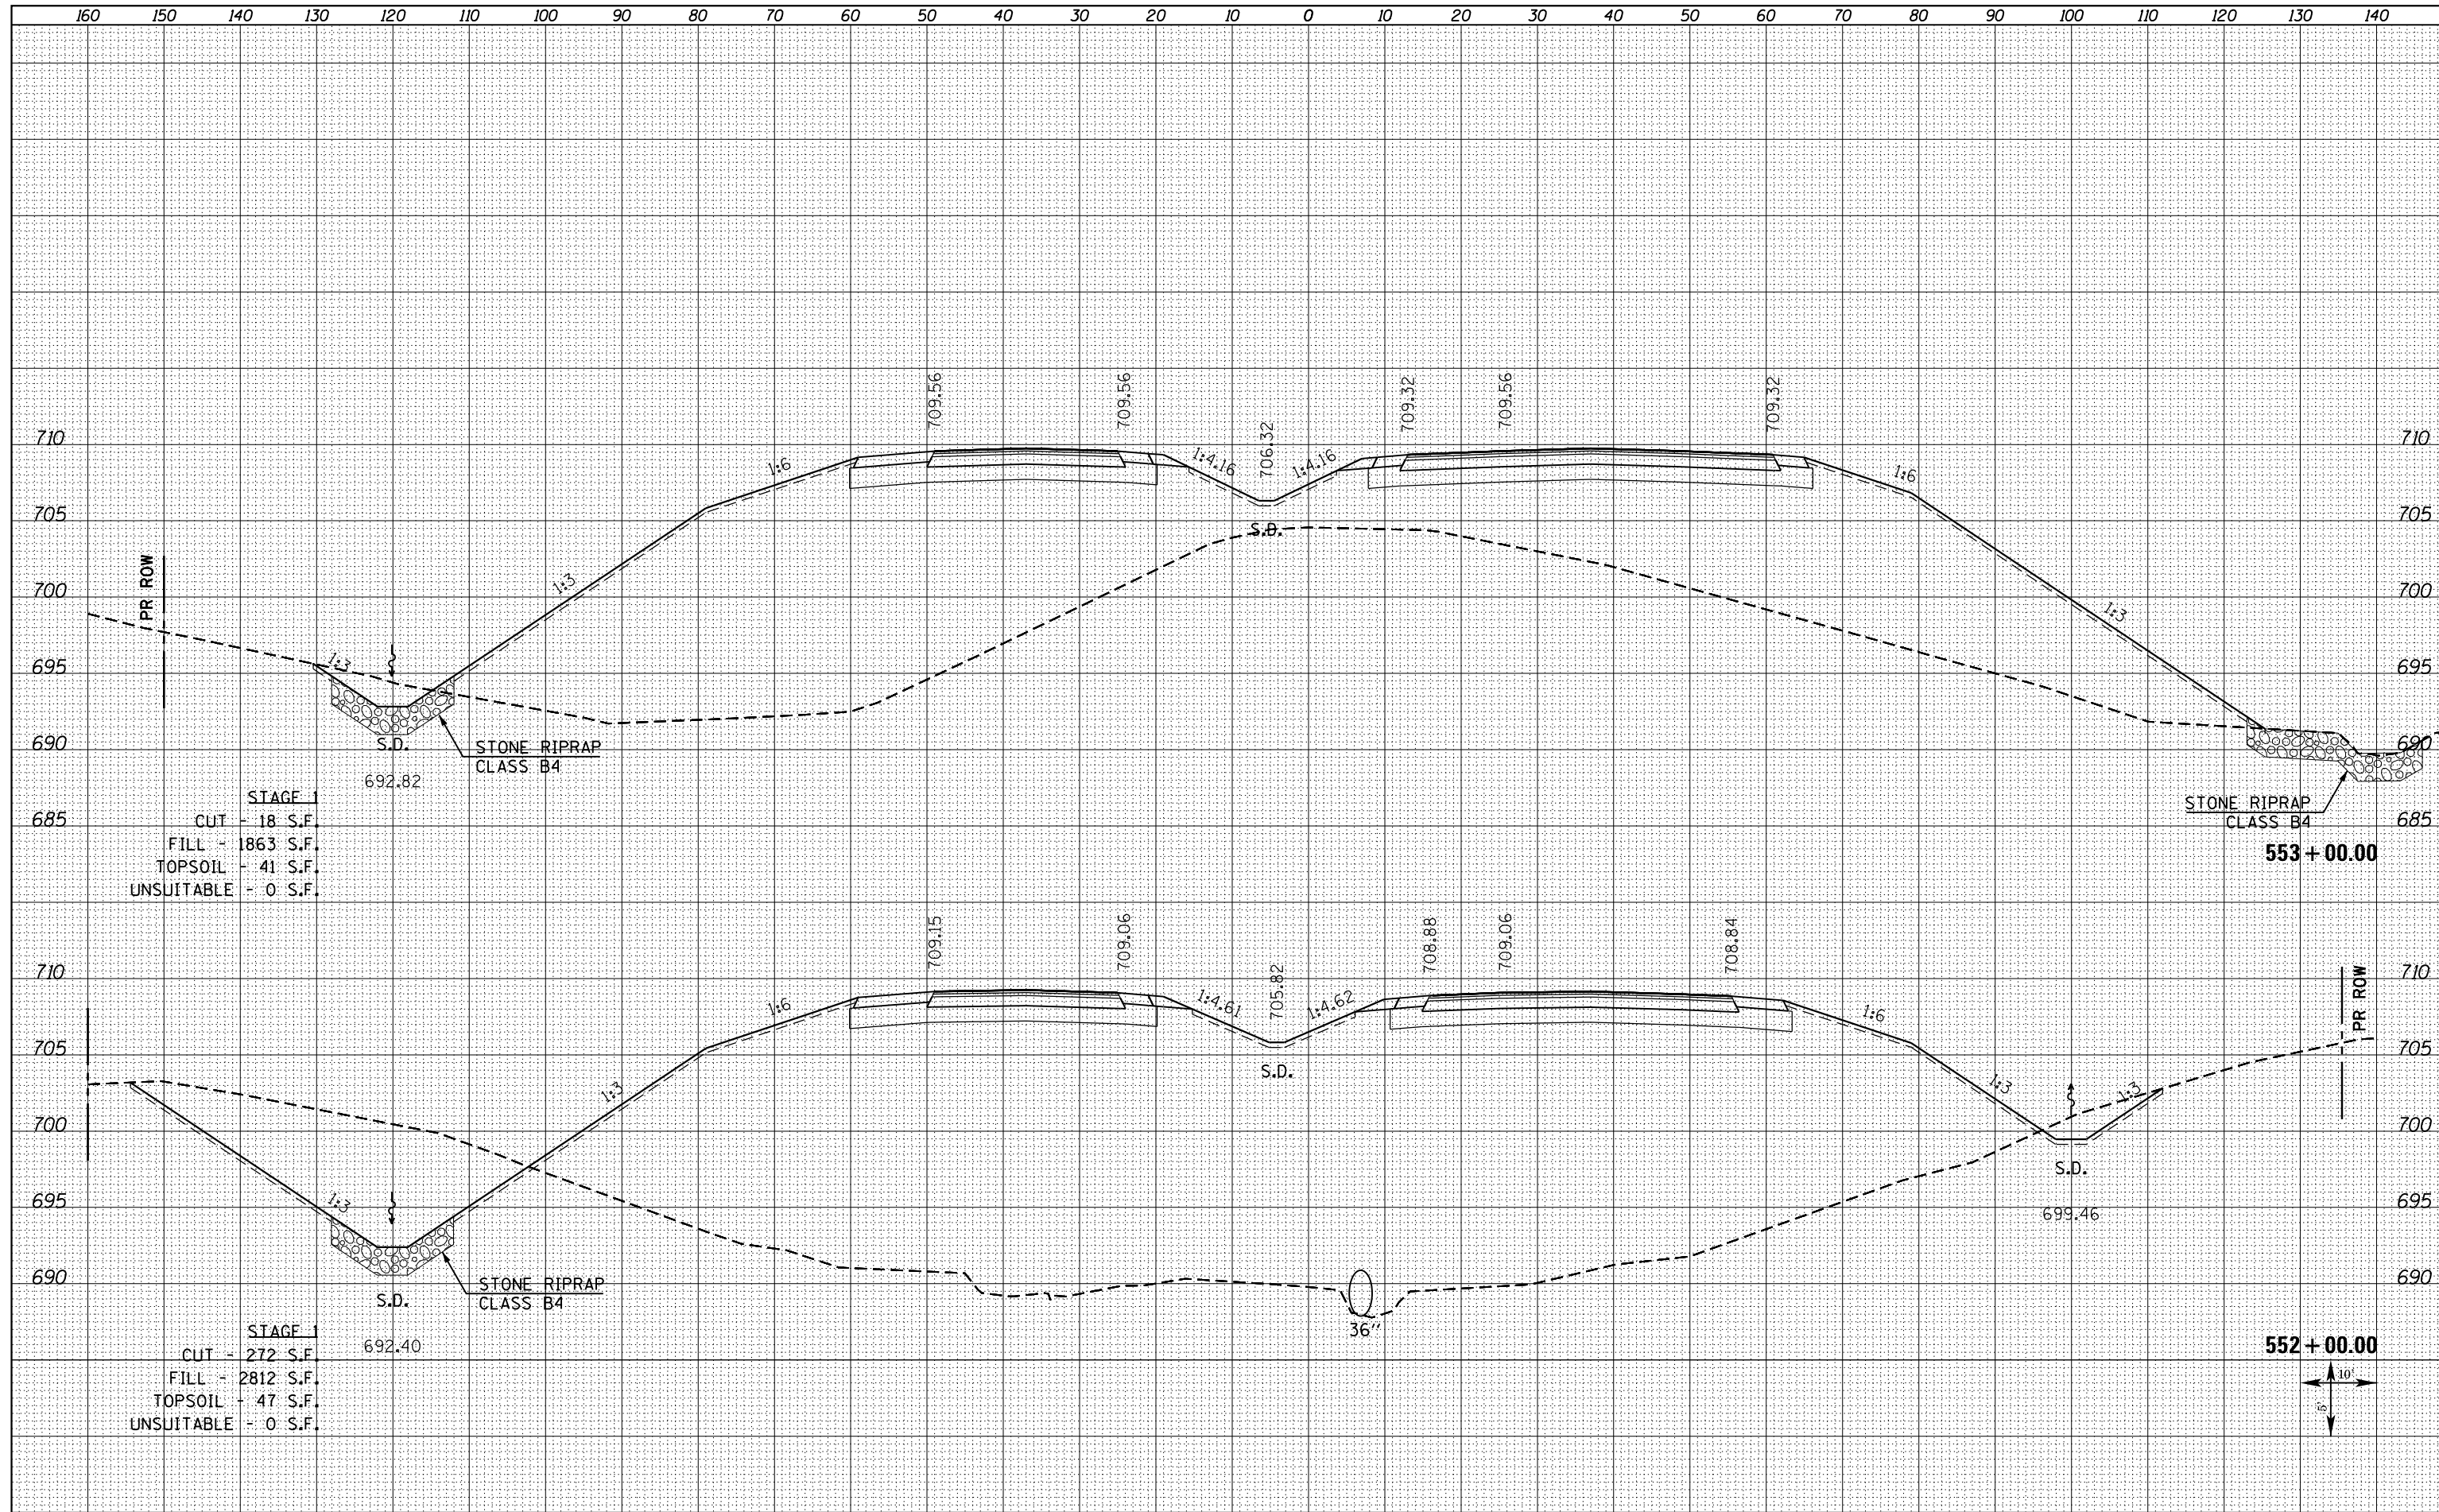

STAGE 1
 CUT - 18 S.F.
 FILL - 1863 S.F.
 TOPSOIL - 41 S.F.
 UNSUITABLE - 0 S.F.

STAGE 1
 CUT - 272 S.F.
 FILL - 2812 S.F.
 TOPSOIL - 47 S.F.
 UNSUITABLE - 0 S.F.

FILE NAME =
 D468409-SHT-XSHT-US34-A.dgn

USER NAME = danw
 PLOT SCALE = 20.0000' / in.
 PLOT DATE = 10/16/2012

DESIGNED -
 DRAWN -
 CHECKED -
 DATE -

REVISED -
 REVISED -
 REVISED -
 REVISED -

STATE OF ILLINOIS
 DEPARTMENT OF TRANSPORTATION

CROSS SECTIONS
 US ROUTE 34

SCALE: NOTED SHEET NO. 39 OF 209 SHEETS STA. 552+00.00 TO STA. 553+00.00

F.A.P. RTE.	SECTION	COUNTY	TOTAL SHEETS	SHEET NO.
313	7-2 ; 6-1	HENDERSON	976	619
				CONTRACT NO. 68409

ILLINOIS FED. AID PROJECT

