


DATE	
BY	
ORIGINAL SURVEY	
SURVEYED	
PLOTTED	
TEMPLATE	
NOTE BOOK	
AREAS CHECKED	
NO.	

DATE	
BY	
ORIGINAL SURVEY	
SURVEYED	
PLOTTED	
TEMPLATE	
NOTE BOOK	
AREAS CHECKED	
NO.	

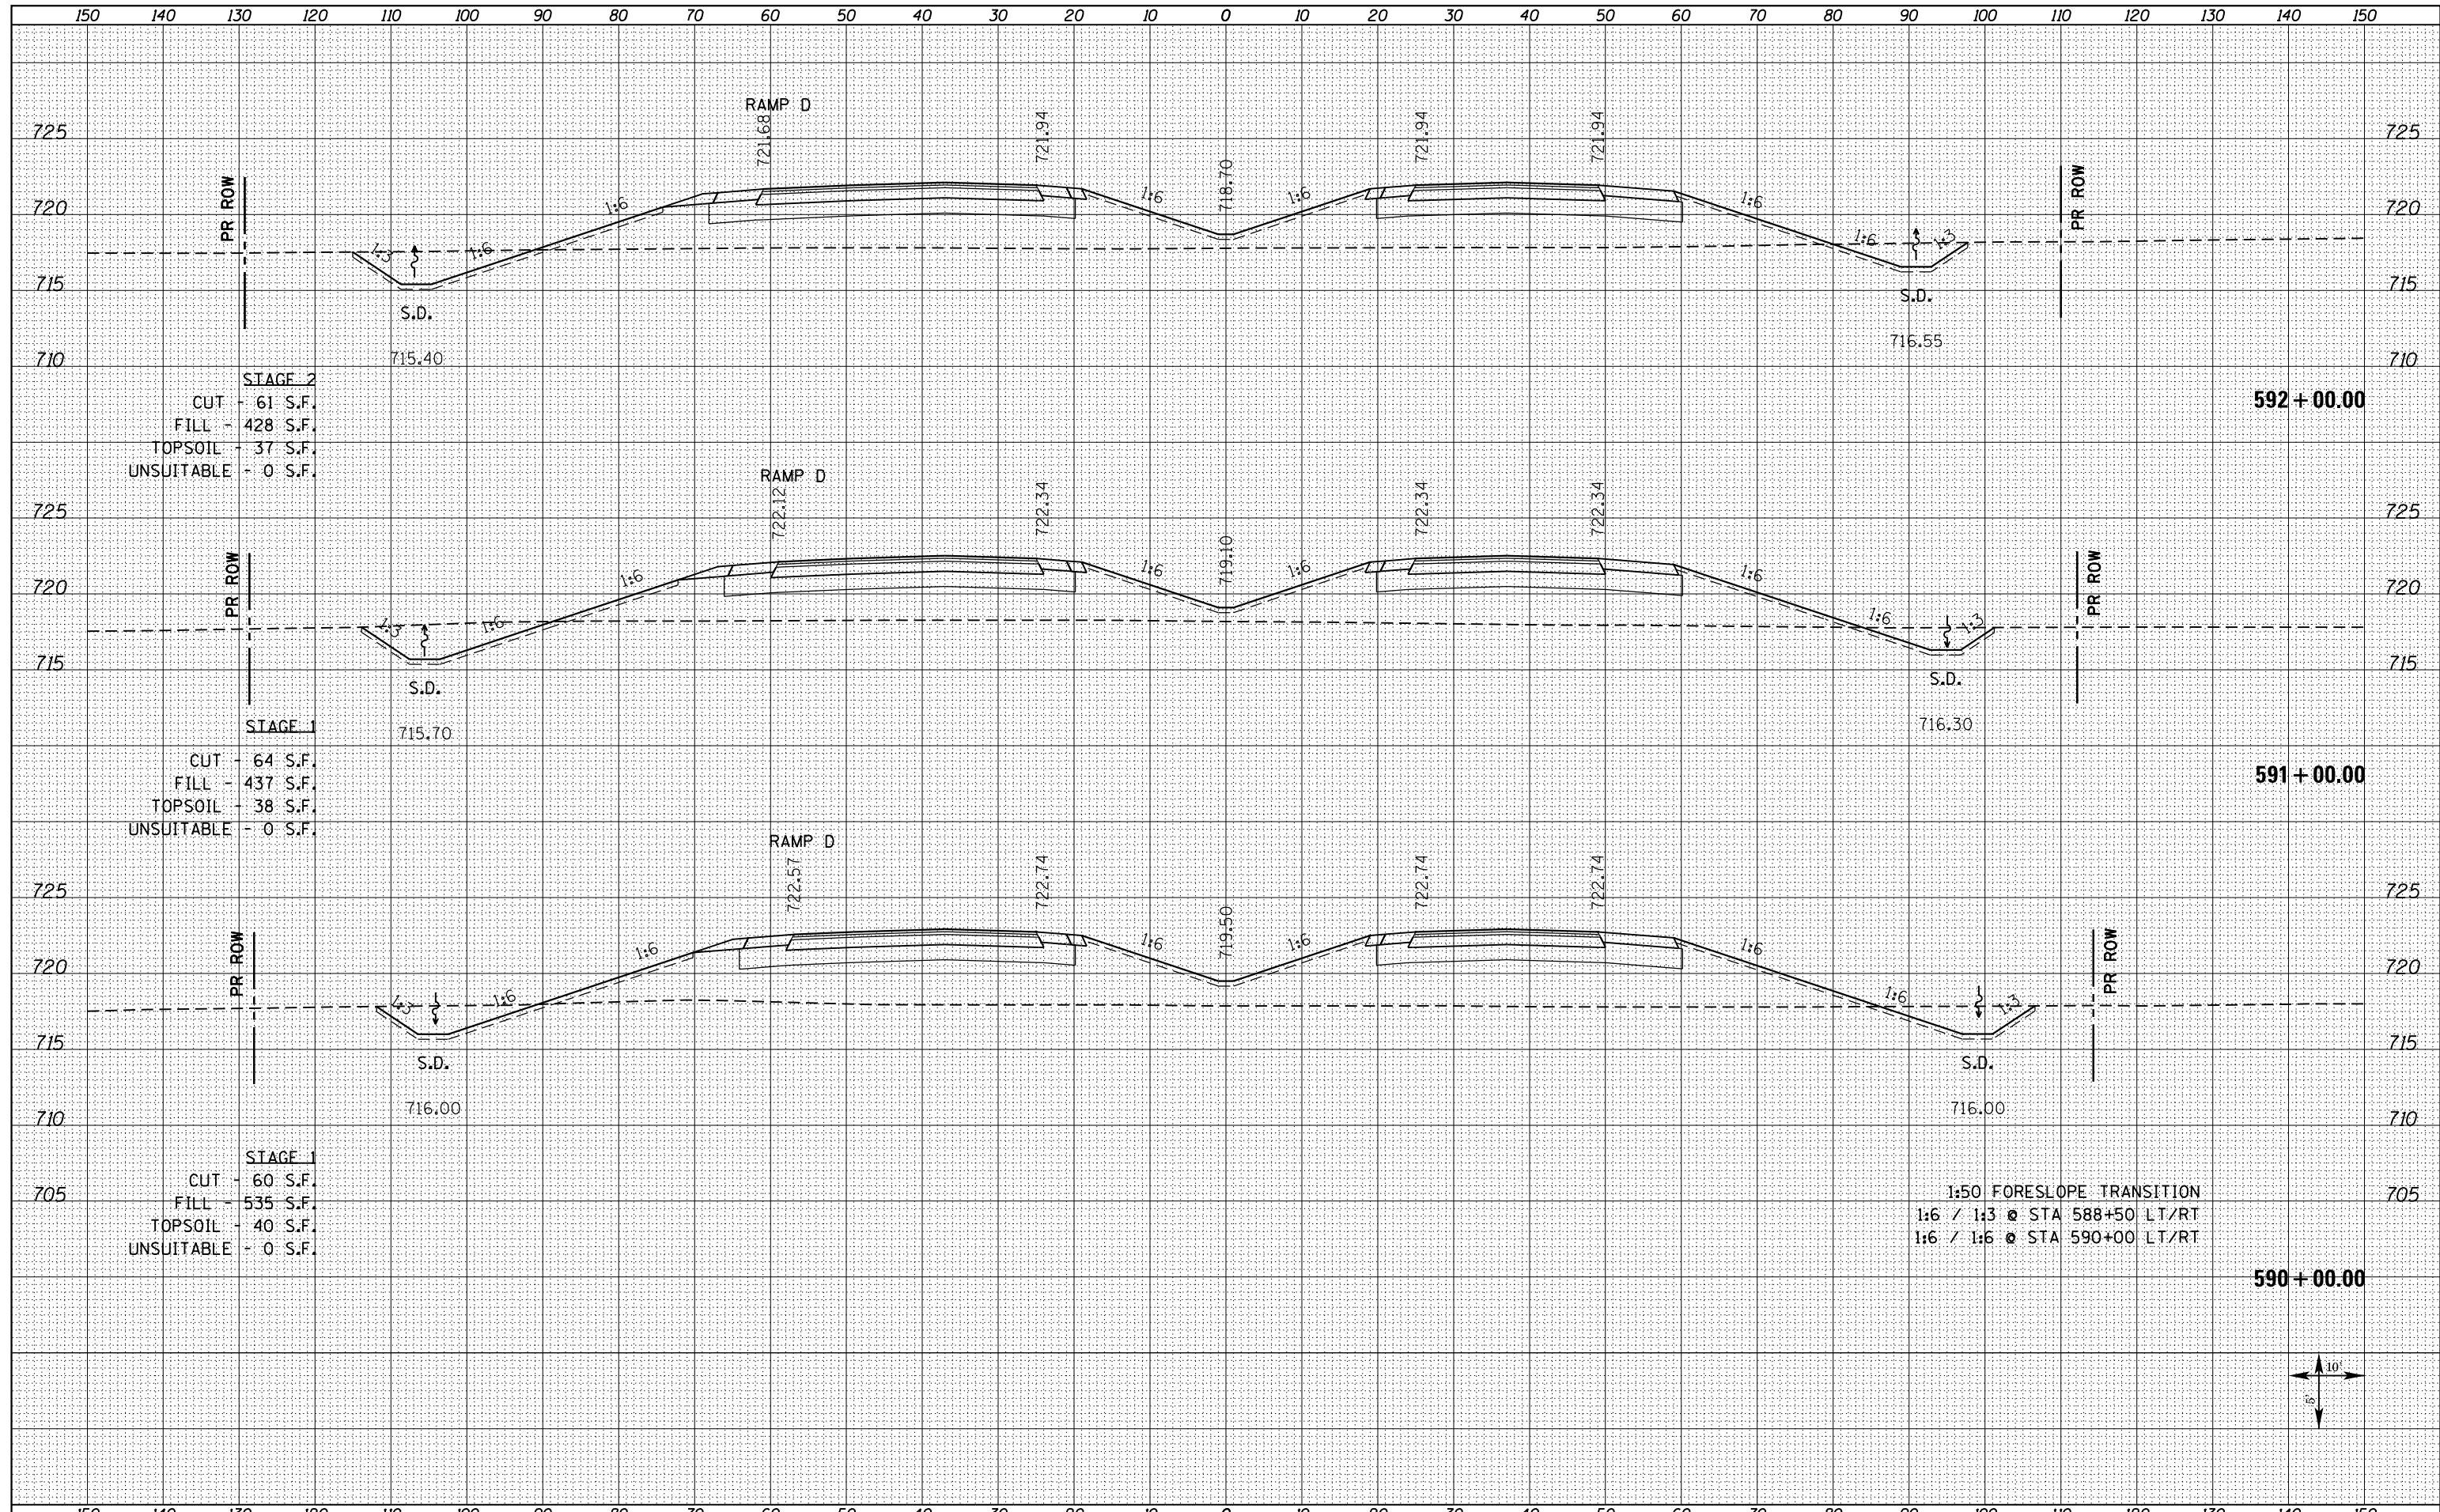

STAGE 2  
 CUT - 61 S.F.  
 FILL - 428 S.F.  
 TOPSOIL - 37 S.F.  
 UNSUITABLE - 0 S.F.

STAGE 1  
 CUT - 64 S.F.  
 FILL - 437 S.F.  
 TOPSOIL - 38 S.F.  
 UNSUITABLE - 0 S.F.

STAGE 1  
 CUT - 60 S.F.  
 FILL - 535 S.F.  
 TOPSOIL - 40 S.F.  
 UNSUITABLE - 0 S.F.

1:50 FORESLOPE TRANSITION  
 1:6 / 1:3 @ STA 588+50 LT/RT  
 1:6 / 1:6 @ STA 590+00 LT/RT

