


BY	DATE

BY	DATE

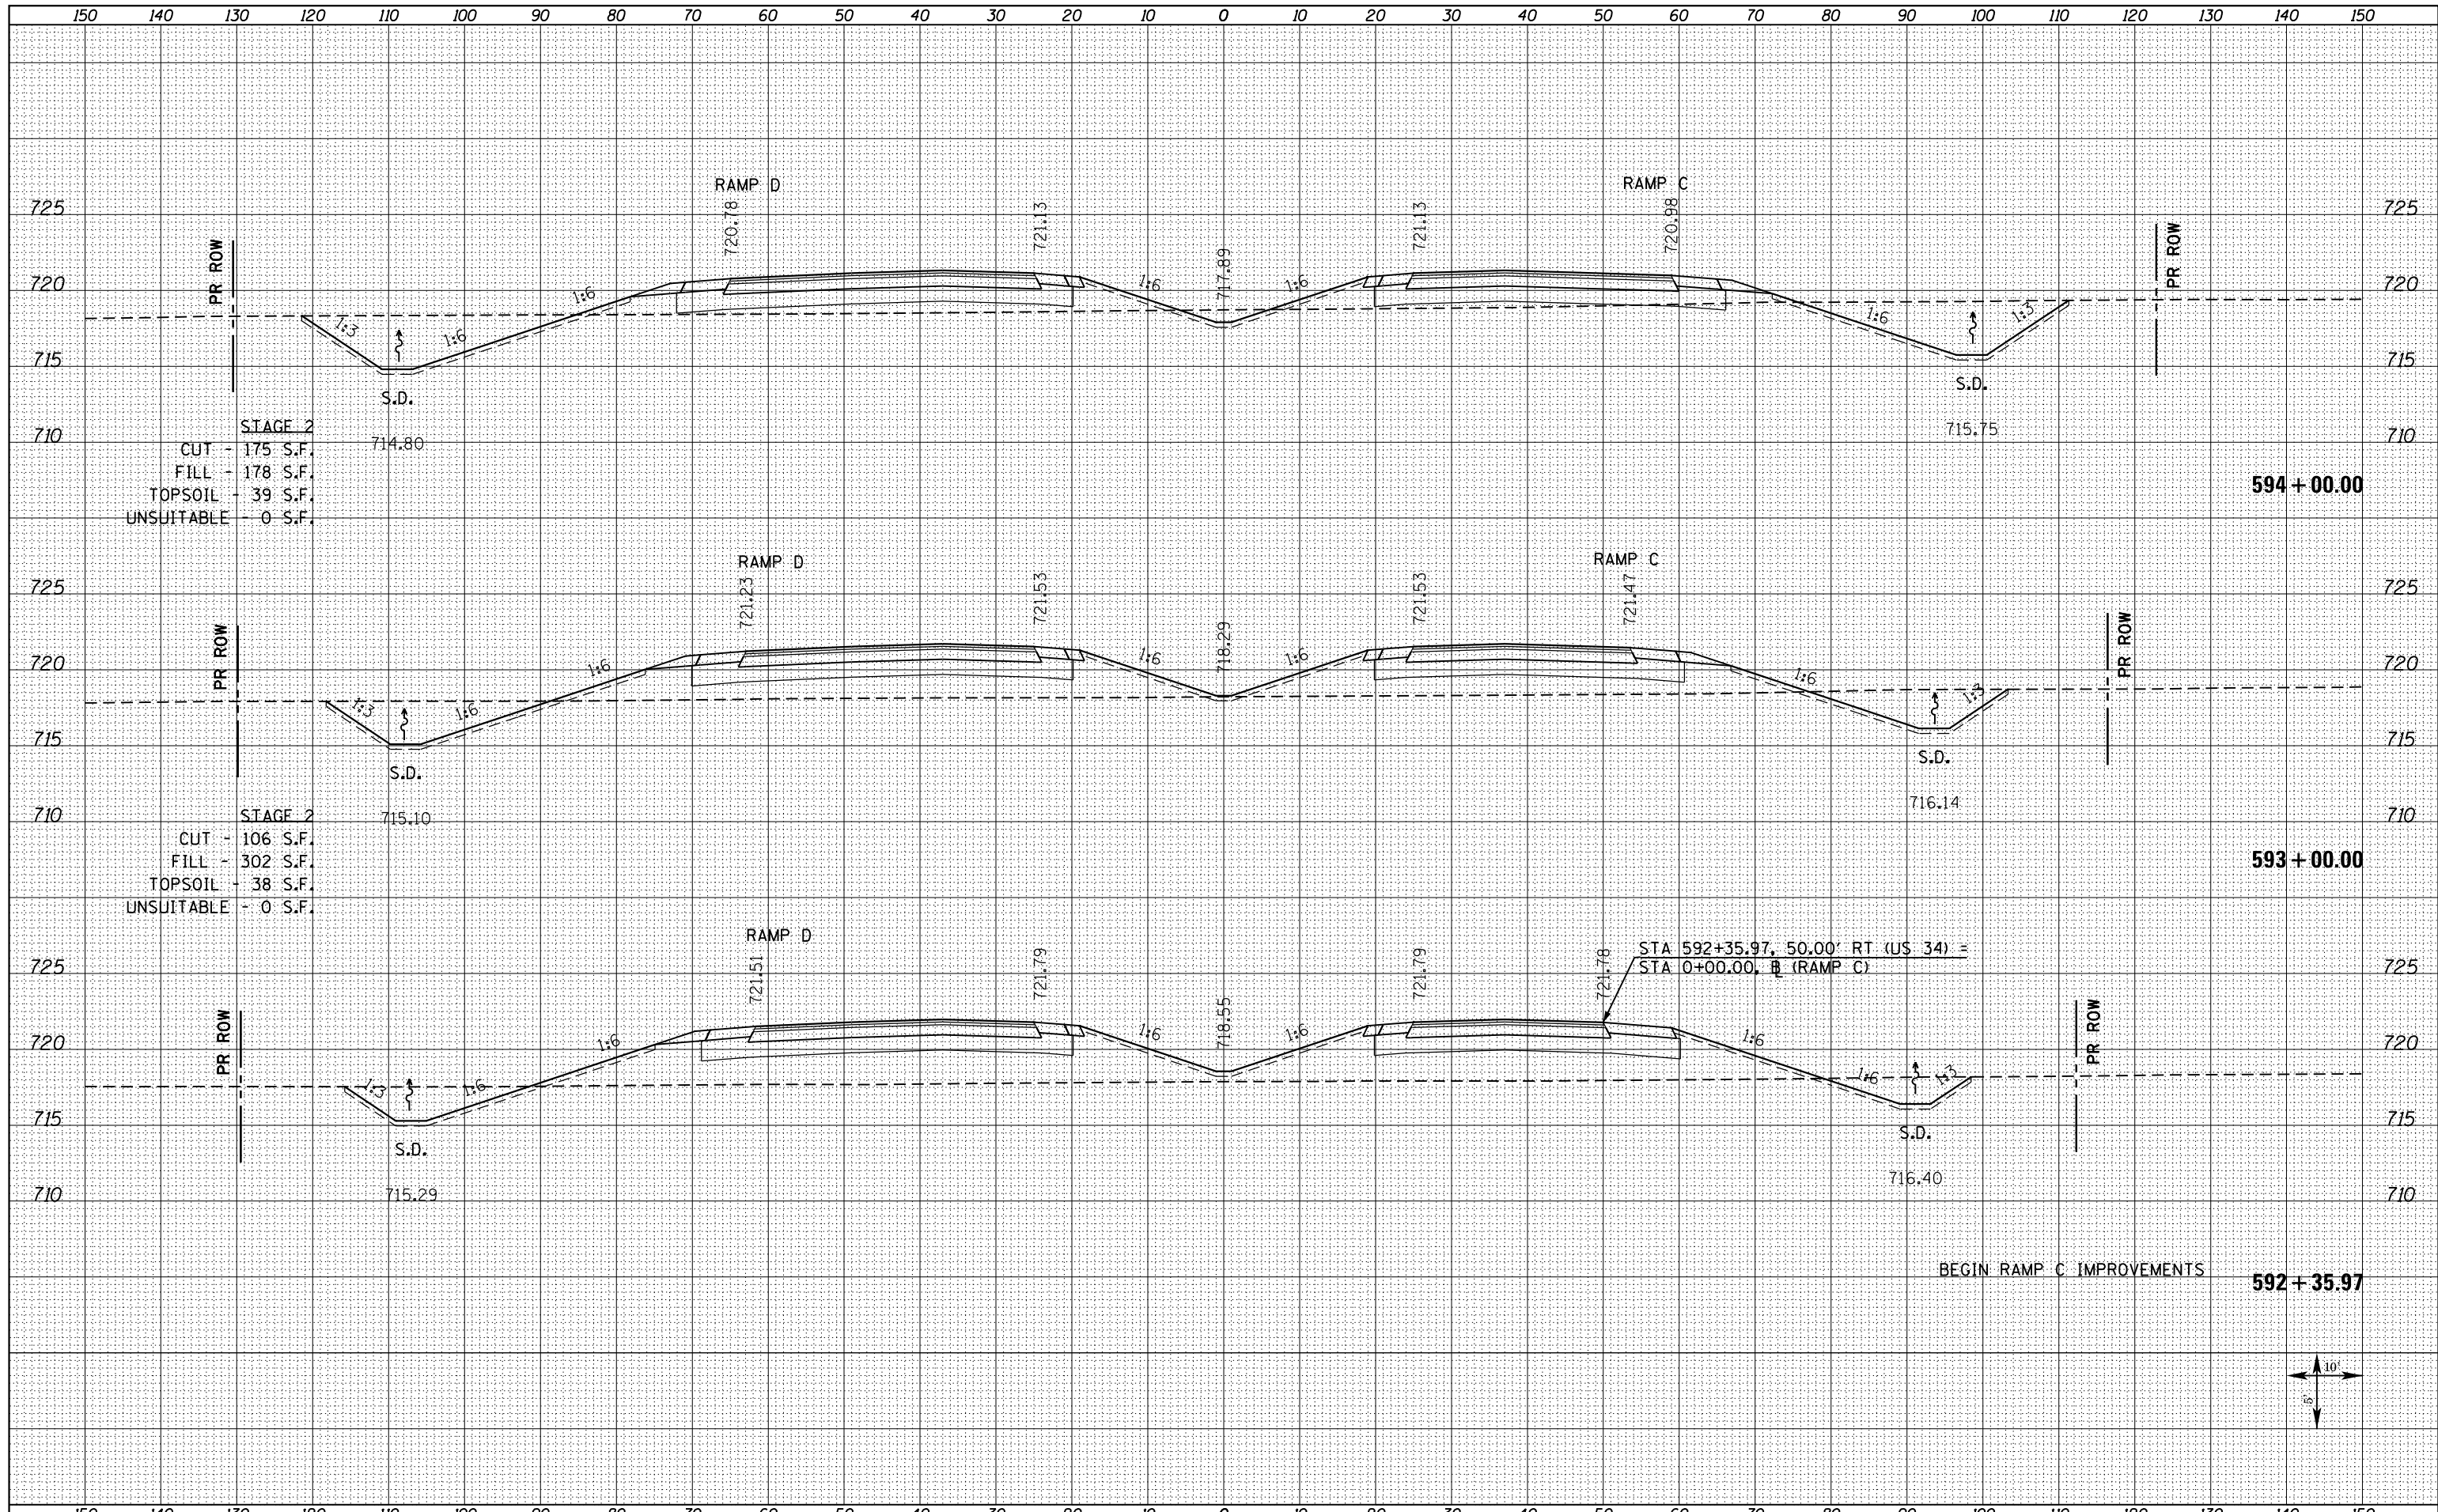

STAGE 2
 CUT - 175 S.F.
 FILL - 178 S.F.
 TOPSOIL - 39 S.F.
 UNSUITABLE - 0 S.F.

594 + 00.00

STAGE 2
 CUT - 106 S.F.
 FILL - 302 S.F.
 TOPSOIL - 38 S.F.
 UNSUITABLE - 0 S.F.

593 + 00.00

BEGIN RAMP C IMPROVEMENTS
 592 + 35.97

FILE NAME = D468409-SHT-XSHT-US34-B.dgn

USER NAME = danw	DESIGNED - DBS	REVISED -
	DRAWN - PSBA	REVISED -
PLOT SCALE = 20.0000' / in.	CHECKED - CSB	REVISED -
PLOT DATE = 10/16/2012	DATE - 10/2012	REVISED -

STATE OF ILLINOIS
 DEPARTMENT OF TRANSPORTATION

CROSS SECTIONS
 US ROUTE 34
 SCALE: NOTED SHEET NO. 61 OF 209 SHEETS STA. 592+35.97 TO STA. 594+00.00

F.A.P. RTE.	SECTION	COUNTY	TOTAL SHEETS	SHEET NO.
313	7-2 ; 6-1	HENDERSON	976	642
CONTRACT NO. 68409			ILLINOIS FED. AID PROJECT	