


DATE	
BY	
SURVEYED	
PLOTTED	
TEMPLATE	
AREAS CHECKED	
FINAL SURVEY	
NOTE BOOK	
NO.	

DATE	
BY	
SURVEYED	
PLOTTED	
TEMPLATE	
AREAS CHECKED	
ORIGINAL SURVEY	
NOTE BOOK	
NO.	

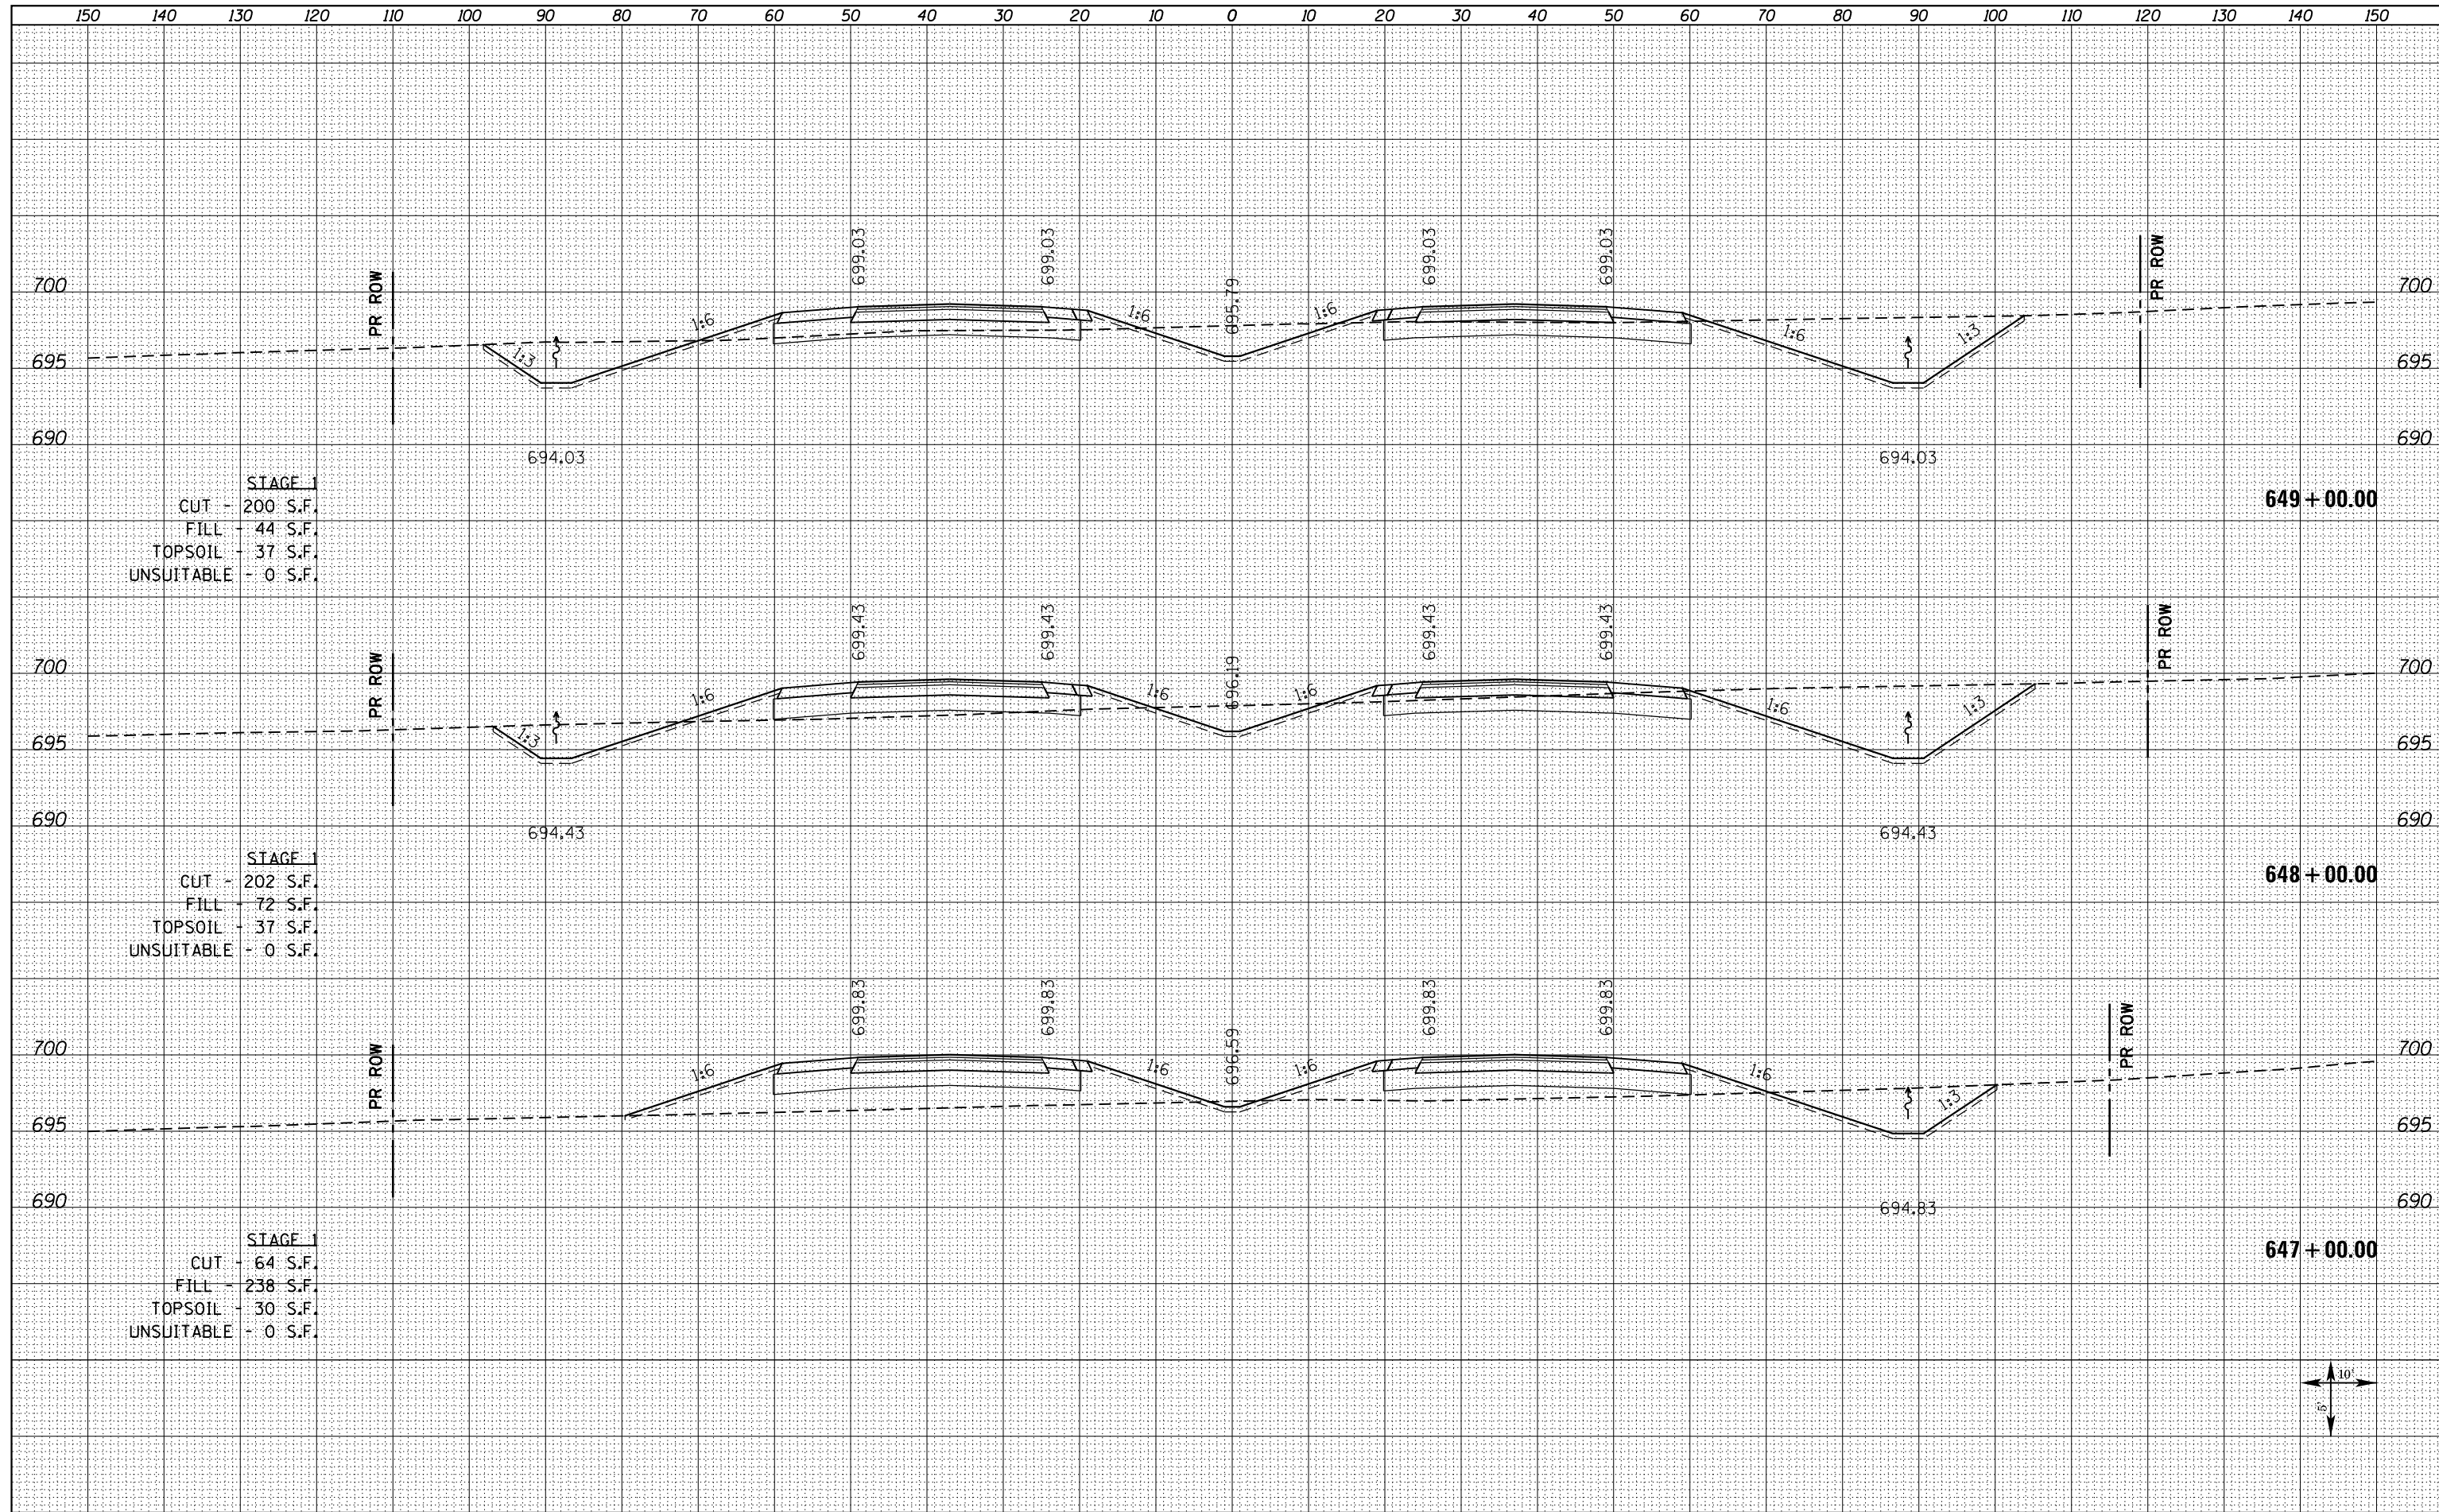

STAGE 1
 CUT - 200 S.F.
 FILL - 44 S.F.
 TOPSOIL - 37 S.F.
 UNSUITABLE - 0 S.F.

STAGE 1
 CUT - 202 S.F.
 FILL - 72 S.F.
 TOPSOIL - 37 S.F.
 UNSUITABLE - 0 S.F.

STAGE 1
 CUT - 64 S.F.
 FILL - 238 S.F.
 TOPSOIL - 30 S.F.
 UNSUITABLE - 0 S.F.

FILE NAME = D468409-SHT-XSHT-US34-B.dgn
 USER NAME = danw
 PLOT SCALE = 20.0000' / in.
 PLOT DATE = 10/16/2012

DESIGNED - DBS	REVISED -
DRAWN - PSBA	REVISED -
CHECKED - CSB	REVISED -
DATE - 10/2012	REVISED -

STATE OF ILLINOIS
 DEPARTMENT OF TRANSPORTATION

CROSS SECTIONS
 US ROUTE 34
 SCALE: NOTED SHEET NO. 89 OF 209 SHEETS STA. 647+00.00 TO STA. 649+00.00

F.A.P. RTE.	SECTION	COUNTY	TOTAL SHEETS	SHEET NO.
313	7-2 ; 6-1	HENDERSON	976	676
CONTRACT NO. 68409				
ILLINOIS FED. AID PROJECT				