


DATE	
BY	
FINISHED SURVEY	
PLOTTED	
TEMPLATE	
AREAS CHECKED	
NO.	


DATE	
BY	
ORIGINAL SURVEY	
PLOTTED	
TEMPLATE	
AREAS CHECKED	
NO.	

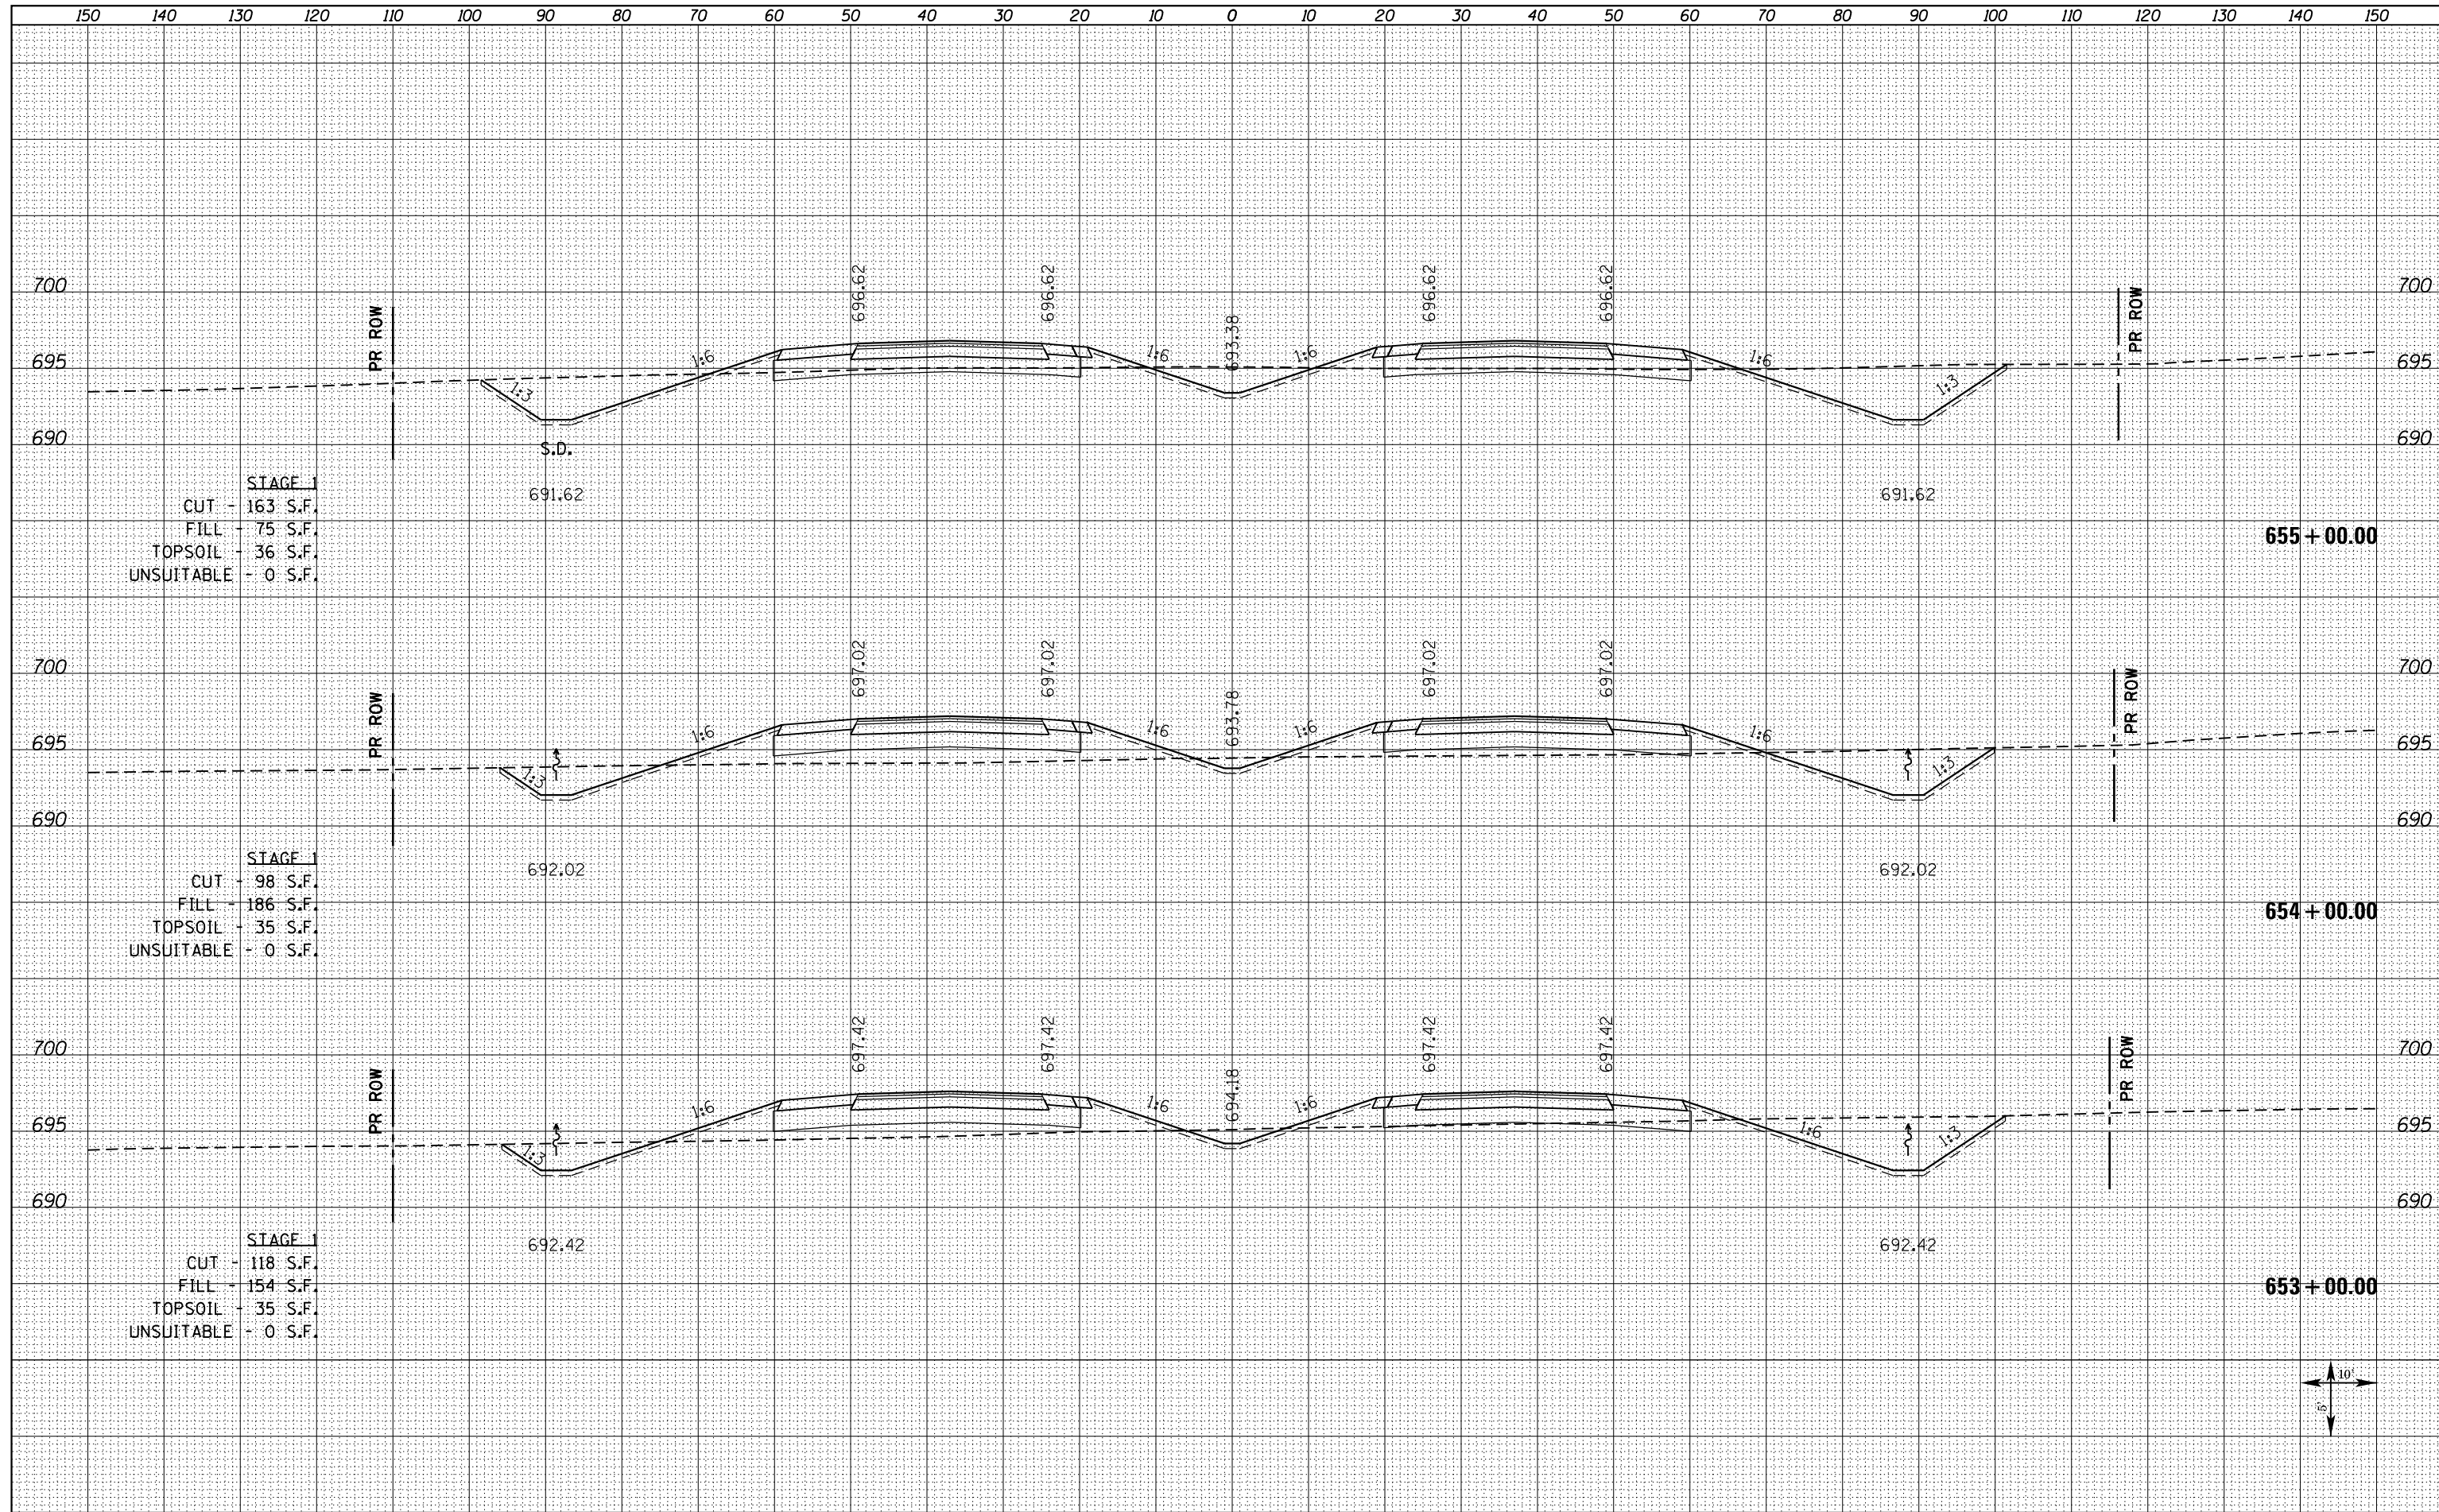

STAGE 1  
 CUT - 163 S.F.  
 FILL - 75 S.F.  
 TOPSOIL - 36 S.F.  
 UNSUITABLE - 0 S.F.

STAGE 1  
 CUT - 98 S.F.  
 FILL - 186 S.F.  
 TOPSOIL - 35 S.F.  
 UNSUITABLE - 0 S.F.

STAGE 1  
 CUT - 118 S.F.  
 FILL - 154 S.F.  
 TOPSOIL - 35 S.F.  
 UNSUITABLE - 0 S.F.

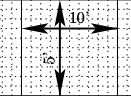

FILE NAME = D468409-SHT-XSHT-US34-B.dgn  
 USER NAME = danw  
 PLOT SCALE = 20.0000' / in.  
 PLOT DATE = 10/16/2012

DESIGNED - DBS  
 DRAWN - PSBA  
 CHECKED - CSB  
 DATE - 10/2012

REVISED -  
 REVISED -  
 REVISED -  
 REVISED -

**STATE OF ILLINOIS  
 DEPARTMENT OF TRANSPORTATION**

**CROSS SECTIONS  
 US ROUTE 34**

SCALE: NOTED SHEET NO. 91 OF 209 SHEETS STA. 653+00.00 TO STA. 655+00.00

F.A.P. RTE.	SECTION	COUNTY	TOTAL SHEETS	SHEET NO.
313	7-2 ; 6-1	HENDERSON	976	678
CONTRACT NO. 68409				