


DATE	
BY	
FINAL SURVEY	SURVEYED
NOTE BOOK	PLOTTED
NO.	TEMPLATE
	AREAS CHECKED

DATE	
BY	
ORIGINAL SURVEY	SURVEYED
NOTE BOOK	PLOTTED
NO.	TEMPLATE
	AREAS CHECKED

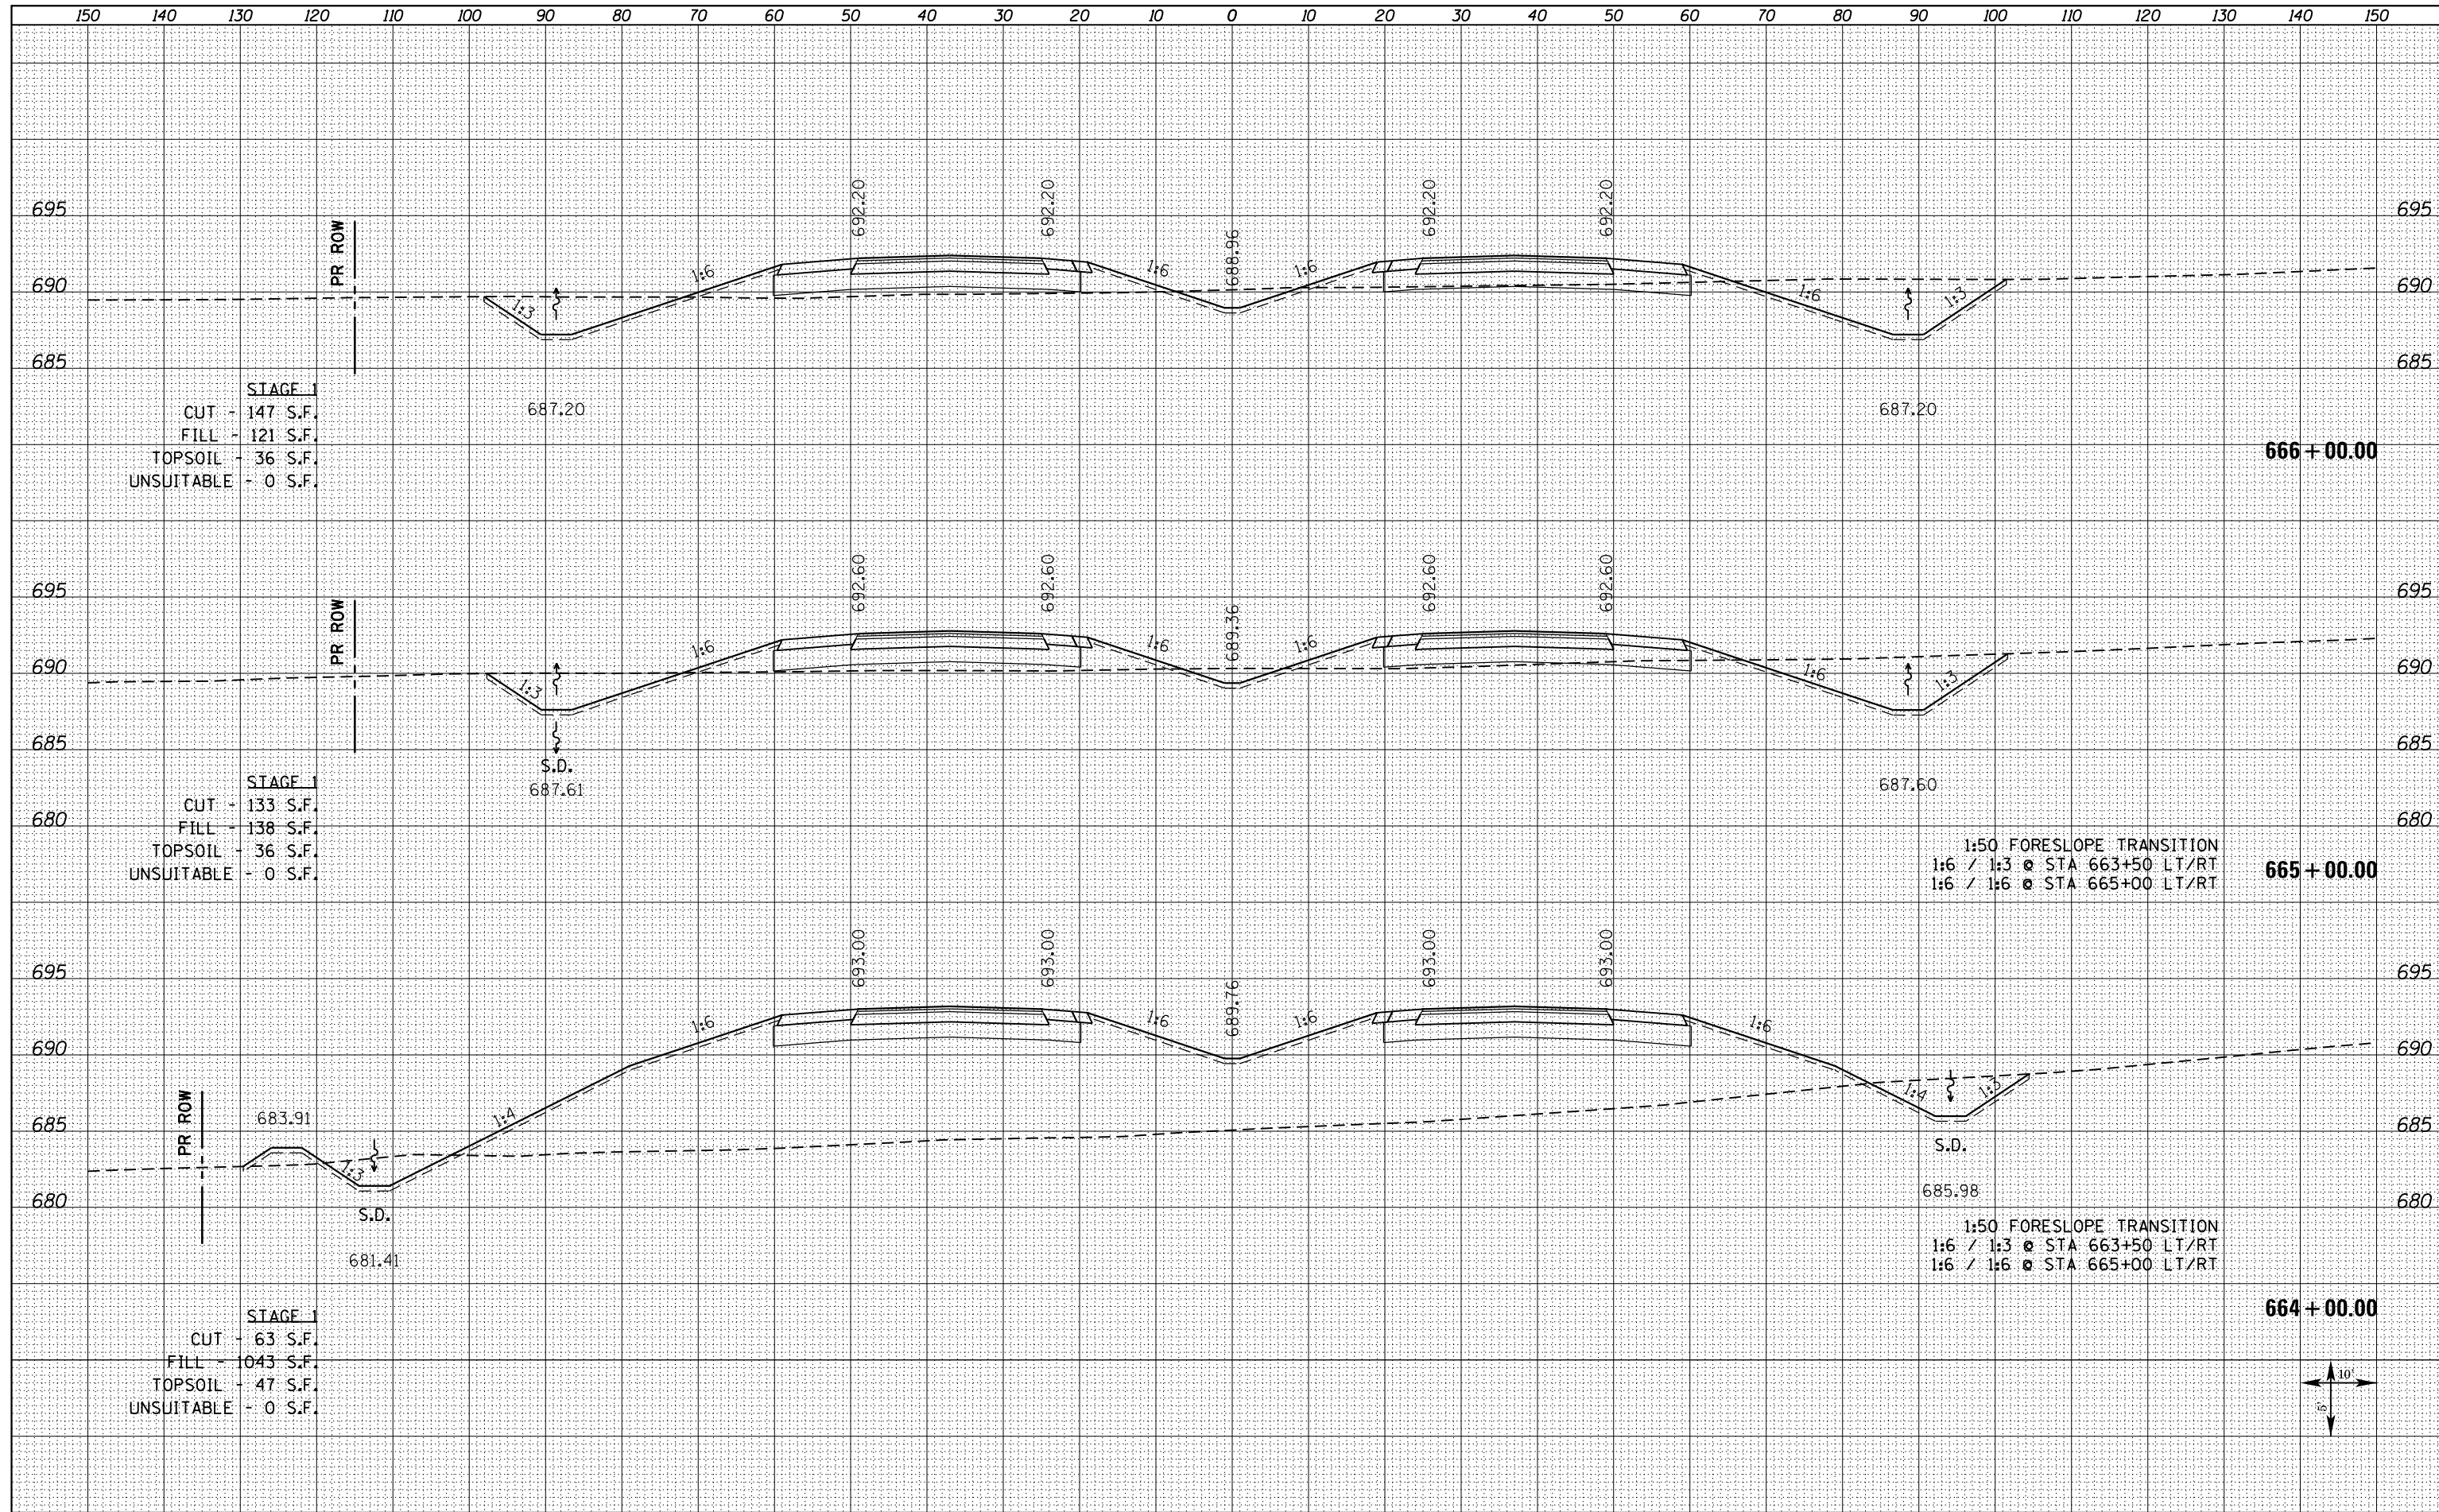

STAGE 1  
 CUT - 147 S.F.  
 FILL - 121 S.F.  
 TOPSOIL - 36 S.F.  
 UNSUITABLE - 0 S.F.

STAGE 1  
 CUT - 133 S.F.  
 FILL - 138 S.F.  
 TOPSOIL - 36 S.F.  
 UNSUITABLE - 0 S.F.

STAGE 1  
 CUT - 63 S.F.  
 FILL - 1043 S.F.  
 TOPSOIL - 47 S.F.  
 UNSUITABLE - 0 S.F.

1:50 FORESLOPE TRANSITION  
 1:6 / 1:3 @ STA 663+50 LT/RT  
 1:6 / 1:6 @ STA 665+00 LT/RT

1:50 FORESLOPE TRANSITION  
 1:6 / 1:3 @ STA 663+50 LT/RT  
 1:6 / 1:6 @ STA 665+00 LT/RT

