


DATE	
BY	
FINISHED SURVEY	
PLOTTED	
TEMPLATE	
NOTE BOOK	
AREAS CHECKED	
NO.	

DATE	
BY	
ORIGINAL SURVEY	
PLOTTED	
TEMPLATE	
NOTE BOOK	
AREAS CHECKED	
NO.	

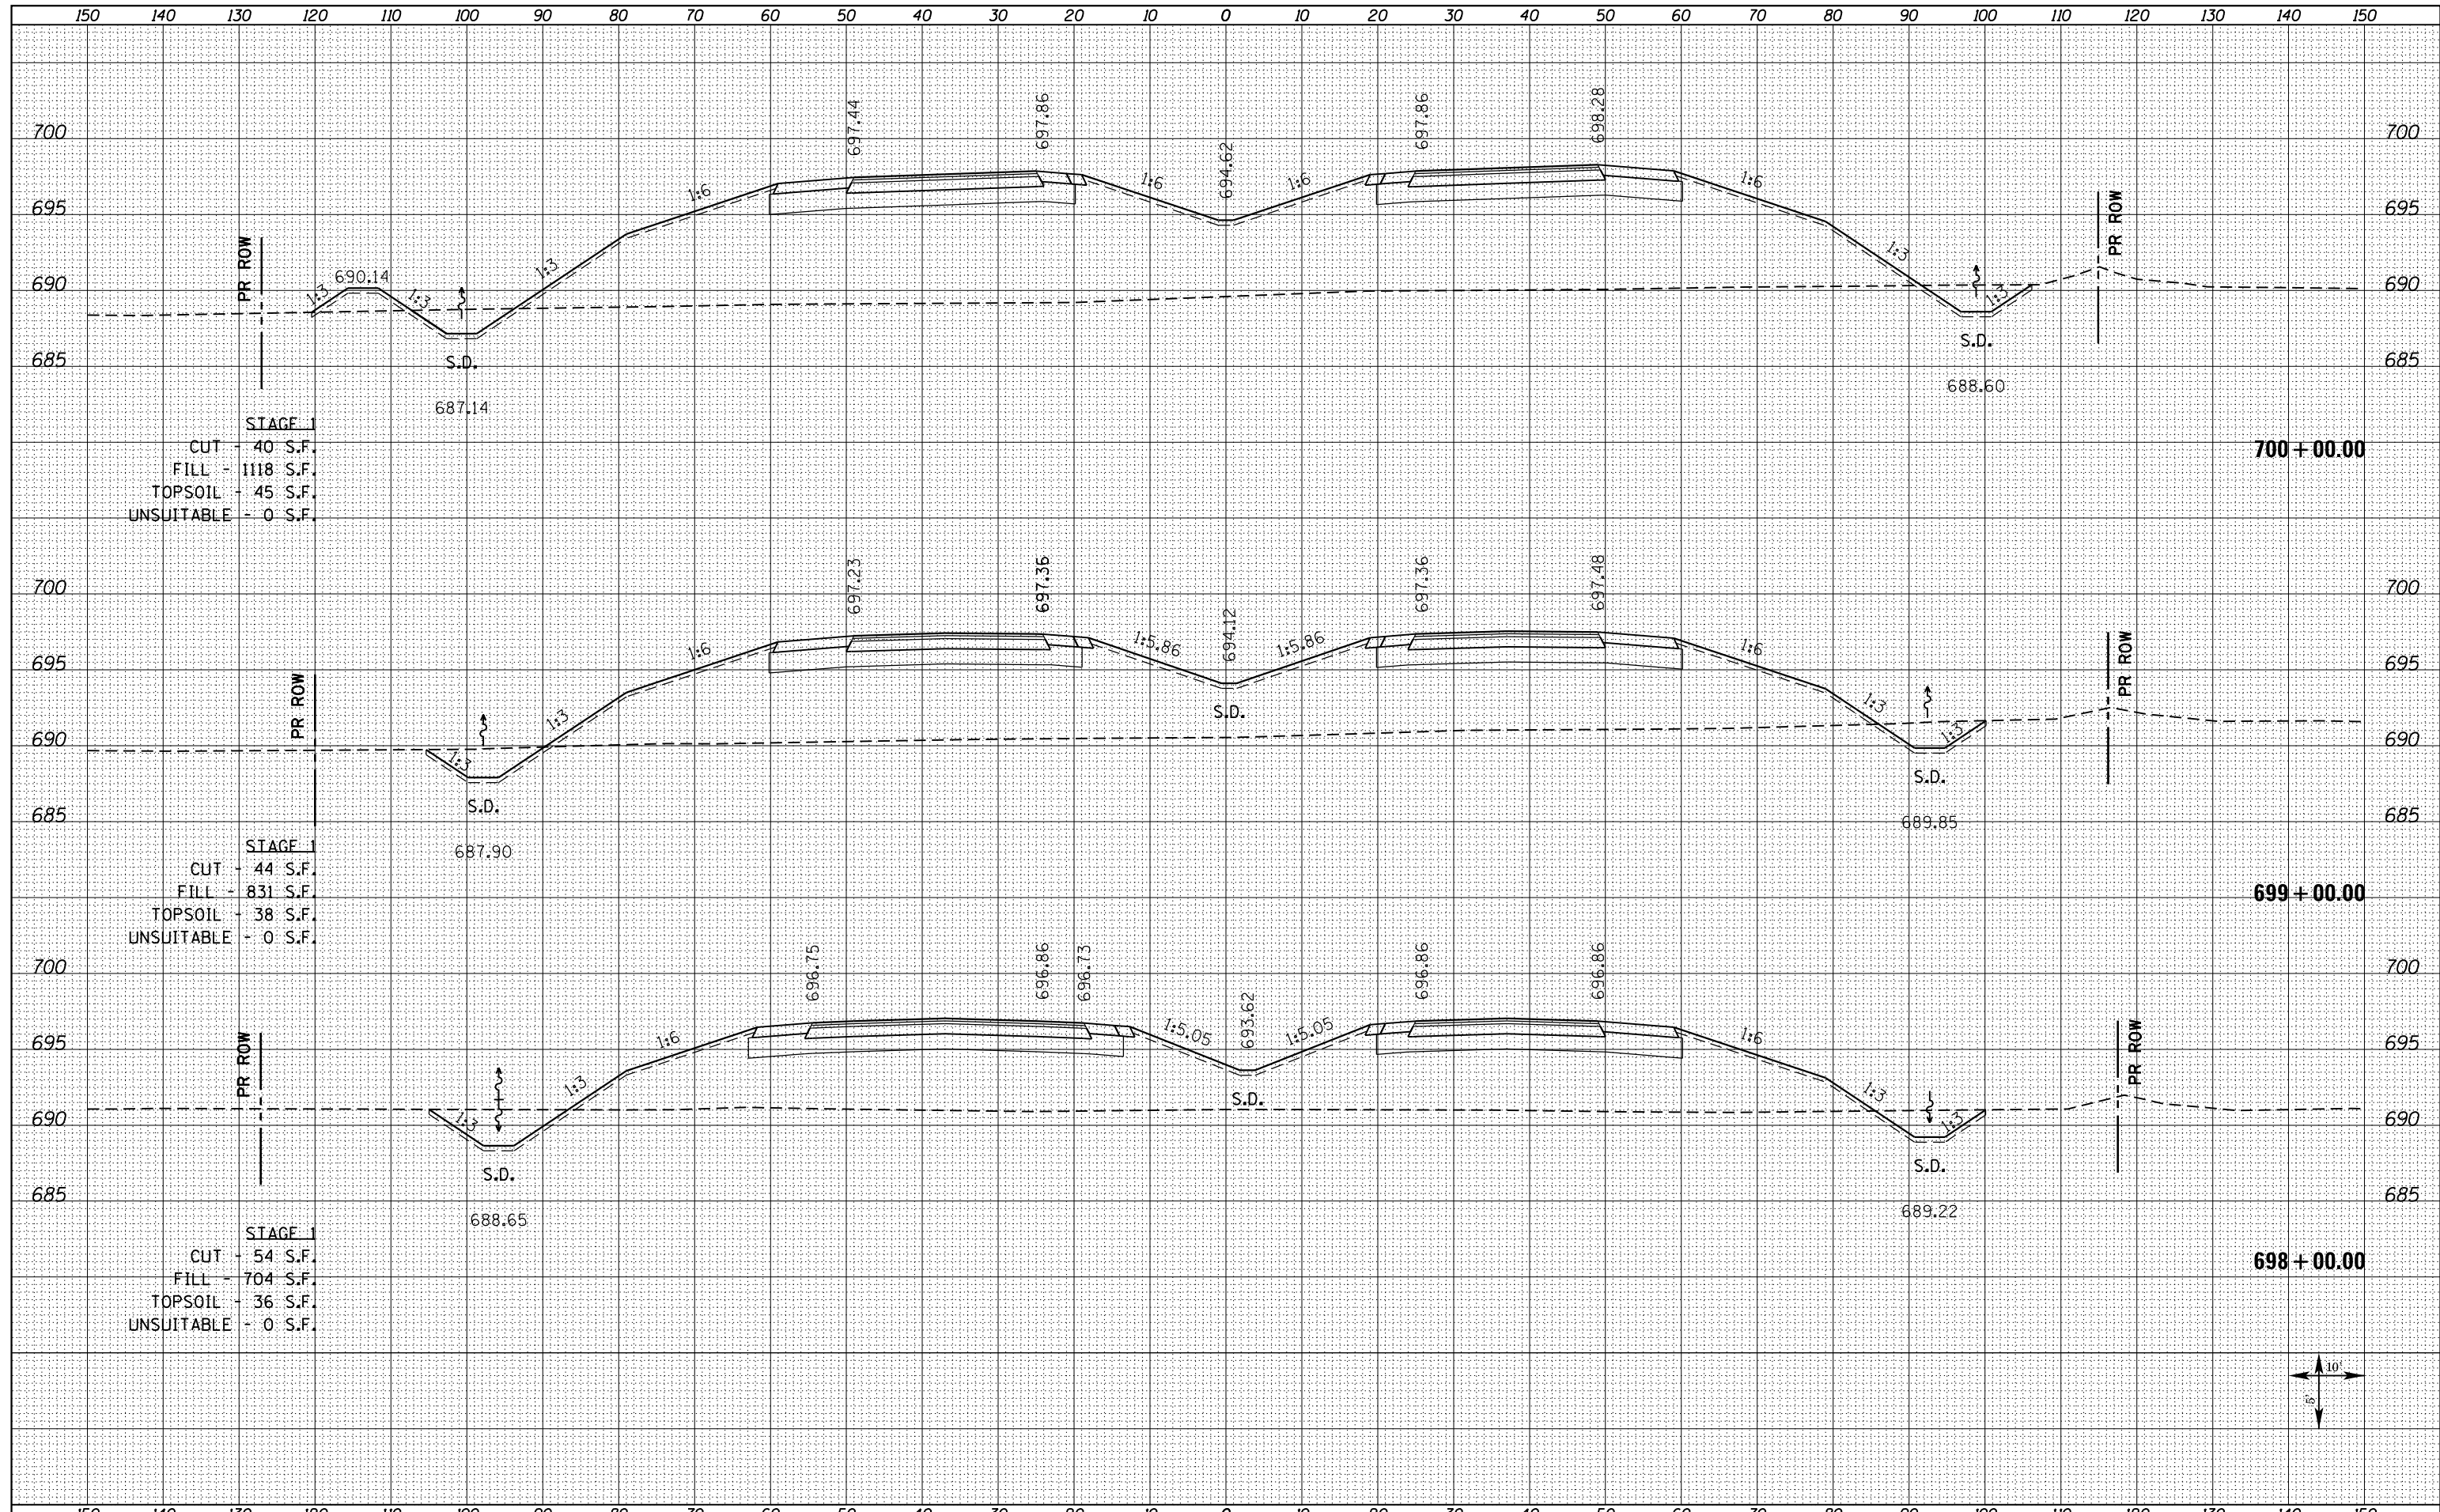

STAGE 1
 CUT - 40 S.F.
 FILL - 1118 S.F.
 TOPSOIL - 45 S.F.
 UNSUITABLE - 0 S.F.

700 + 00.00

STAGE 1
 CUT - 44 S.F.
 FILL - 831 S.F.
 TOPSOIL - 38 S.F.
 UNSUITABLE - 0 S.F.

699 + 00.00

STAGE 1
 CUT - 54 S.F.
 FILL - 704 S.F.
 TOPSOIL - 36 S.F.
 UNSUITABLE - 0 S.F.

698 + 00.00



FILE NAME = D468409-SHT-XSHT-US34-B.dgn

USER NAME = danw	DESIGNED - DBS	REVISED -
	DRAWN - PSBA	REVISED -
PLOT SCALE = 20.0000' / in.	CHECKED - CSB	REVISED -
PLOT DATE = 10/16/2012	DATE - 10/2012	REVISED -

STATE OF ILLINOIS
 DEPARTMENT OF TRANSPORTATION

CROSS SECTIONS
 US ROUTE 34

SCALE: NOTED SHEET NO. 116 OF 209 SHEETS STA. 698+00.00 TO STA. 700+00.00

F.A.P. RTE.	SECTION	COUNTY	TOTAL SHEETS	SHEET NO.
313	7-2 ; 6-1	HENDERSON	976	703
				CONTRACT NO. 68409