


DATE	
BY	
FINAL SURVEY	SURVEYED
NOTE BOOK	PLOTTED
NO.	TEMPLATE
	AREAS CHECKED

DATE	
BY	
ORIGINAL SURVEY	SURVEYED
NOTE BOOK	PLOTTED
NO.	TEMPLATE
	AREAS CHECKED

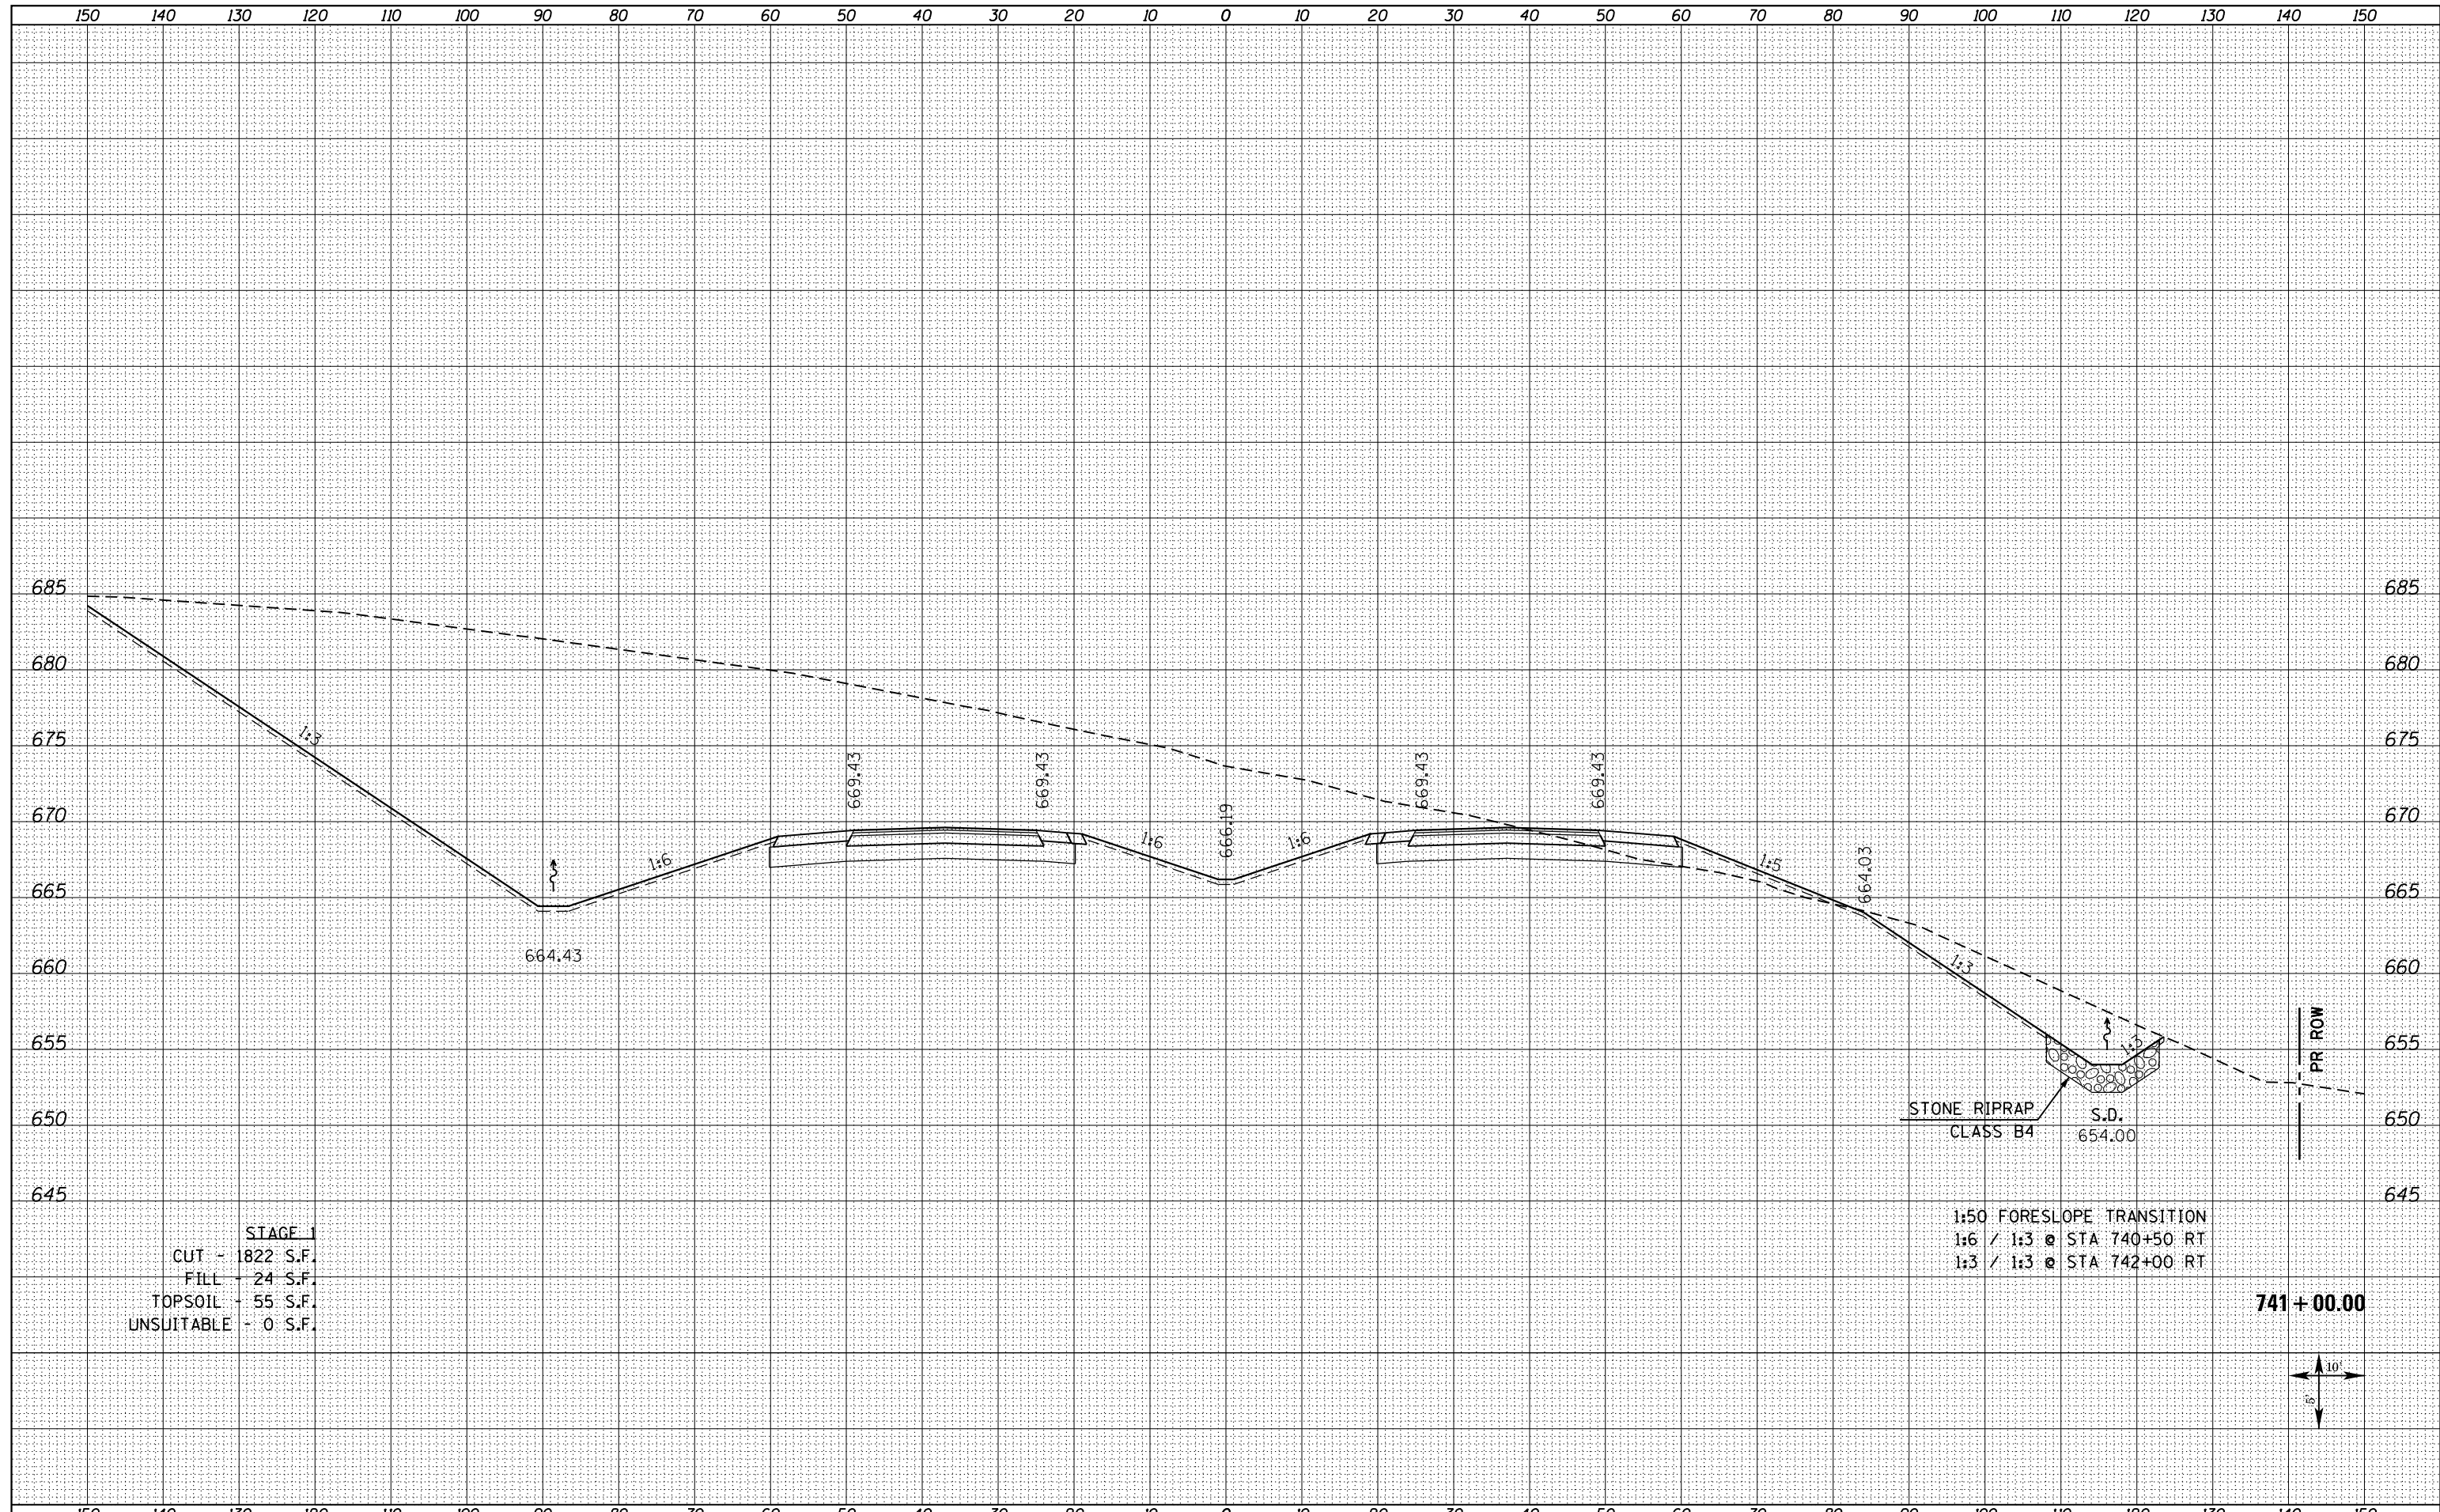


STAGE 1
 CUT - 1822 S.F.
 FILL - 24 S.F.
 TOPSOIL - 55 S.F.
 UNSUITABLE - 0 S.F.

STONE RIPRAP
 CLASS B4
 S.D.
 654.00

1:50 FORESLOPE TRANSITION
 1:6 / 1:3 @ STA 740+50 RT
 1:3 / 1:3 @ STA 742+00 RT

741 + 00.00

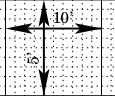

FILE NAME =
 D468409-SHT-XSHT-US34-B.dgn

USER NAME = danw	DESIGNED - DBS	REVISED -
	DRAWN - PSBA	REVISED -
PLOT SCALE = 20.0000' / in.	CHECKED - CSB	REVISED -
PLOT DATE = 10/16/2012	DATE - 10/2012	REVISED -

STATE OF ILLINOIS
 DEPARTMENT OF TRANSPORTATION

CROSS SECTIONS
 US ROUTE 34

SCALE: NOTED SHEET NO. 138 OF 209 SHEETS STA. 741+00.00 TO STA. 741+00.00

F.A.P. RTE.	SECTION	COUNTY	TOTAL SHEETS	SHEET NO.
313	7-2 ; 6-1	HENDERSON	976	725
				CONTRACT NO. 68409
ILLINOIS FED. AID PROJECT				