


DATE	
BY	
ORIGINAL SURVEY	
NO.	
FINISHED SURVEY	
NO.	
DATE	
BY	
ORIGINAL SURVEY	
NO.	
FINISHED SURVEY	
NO.	
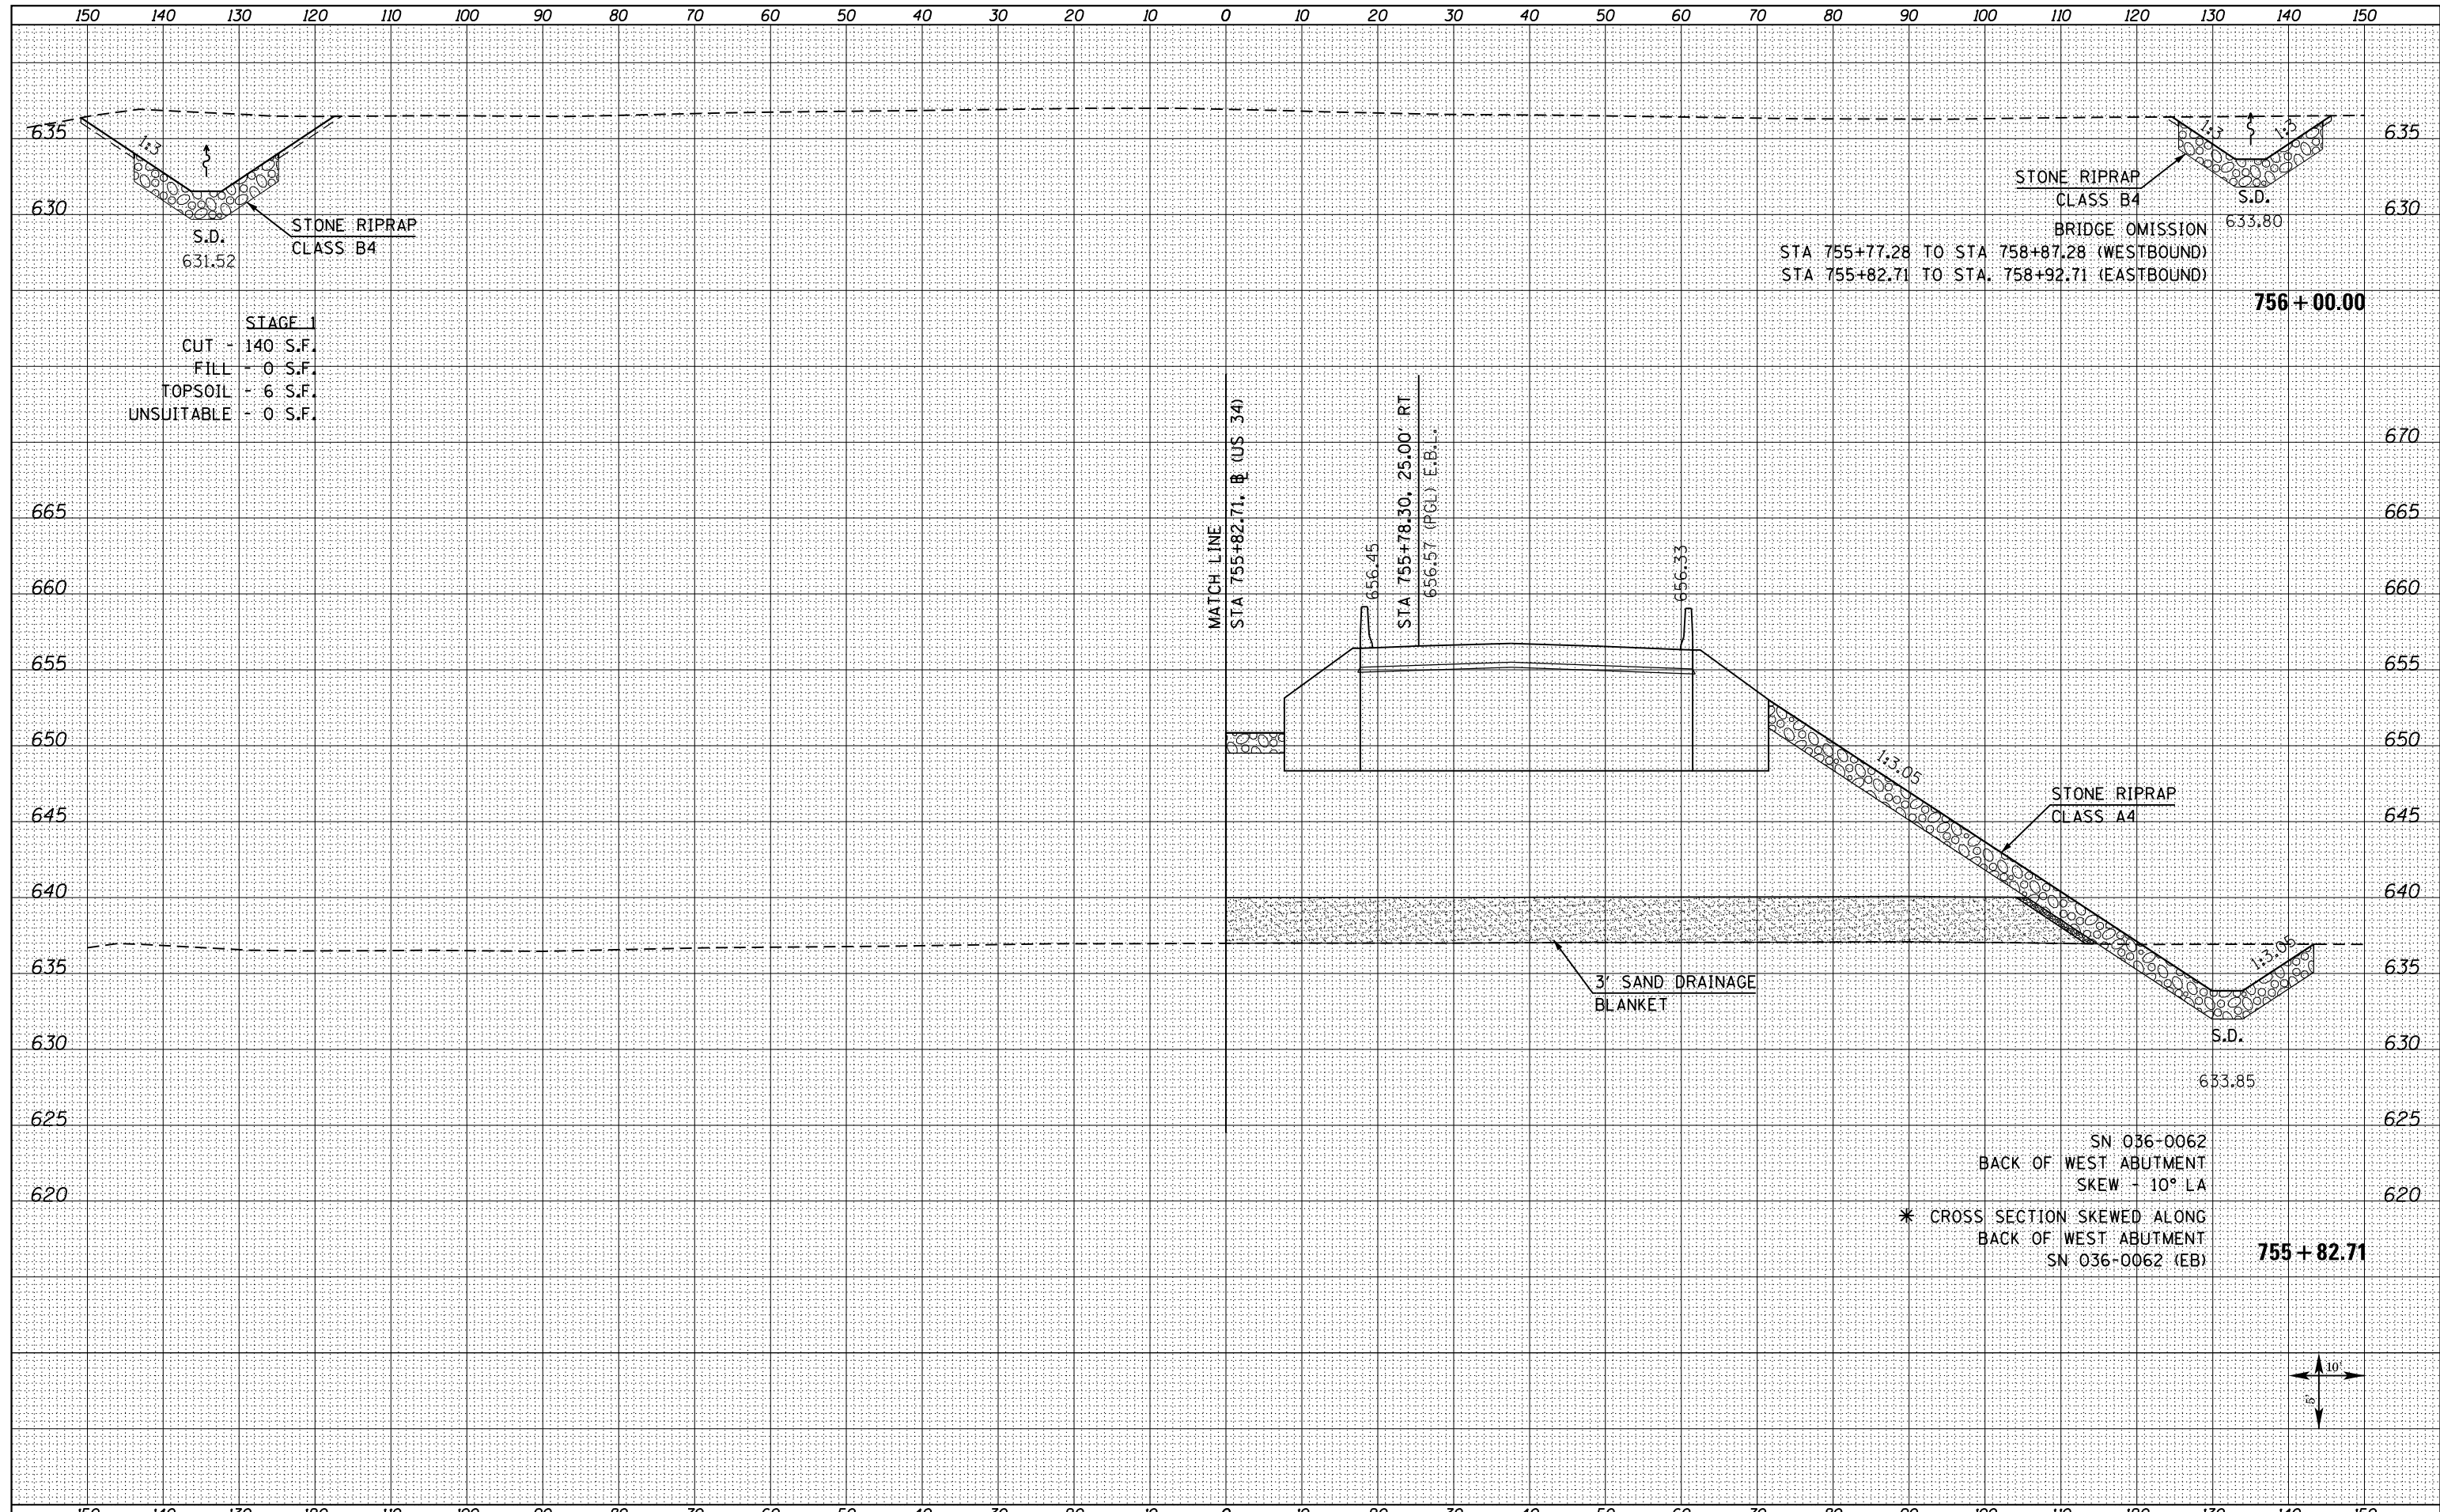

STAGE 1
 CUT - 140 S.F.
 FILL - 0 S.F.
 TOPSOIL - 6 S.F.
 UNSUITABLE - 0 S.F.

BRIDGE OMISSION
 STA 755+77.28 TO STA 758+87.28 (WESTBOUND)
 STA 755+82.71 TO STA 758+92.71 (EASTBOUND)

SN 036-0062
 BACK OF WEST ABUTMENT
 SKEW - 10° LA
 * CROSS SECTION SKEWED ALONG
 BACK OF WEST ABUTMENT
 SN 036-0062 (EB)

FILE NAME = D468409-SHT-XSSHT-US34-B.dgn

USER NAME = danw
 DESIGNED - DBS
 DRAWN - PSBA
 CHECKED - CSB
 DATE - 10/2012

REVISED -
 REVISED -
 REVISED -
 REVISED -

STATE OF ILLINOIS
 DEPARTMENT OF TRANSPORTATION

CROSS SECTIONS
 US ROUTE 34
 SCALE: NOTED SHEET NO. 155 OF 209 SHEETS STA. 755+82.71 TO STA. 756+00.00

F.A.P. RTE.	SECTION	COUNTY	TOTAL SHEETS	SHEET NO.
313	7-2 ; 6-1	HENDERSON	976	753
				CONTRACT NO. 68409
ILLINOIS FED. AID PROJECT				

