


DATE	
BY	
FINAL SURVEY	SURVEYED
NOTE BOOK	PLOTTED
NO.	TEMPLATE
	AREAS CHECKED

DATE	
BY	
ORIGINAL SURVEY	SURVEYED
NOTE BOOK	PLOTTED
NO.	TEMPLATE
	AREAS CHECKED

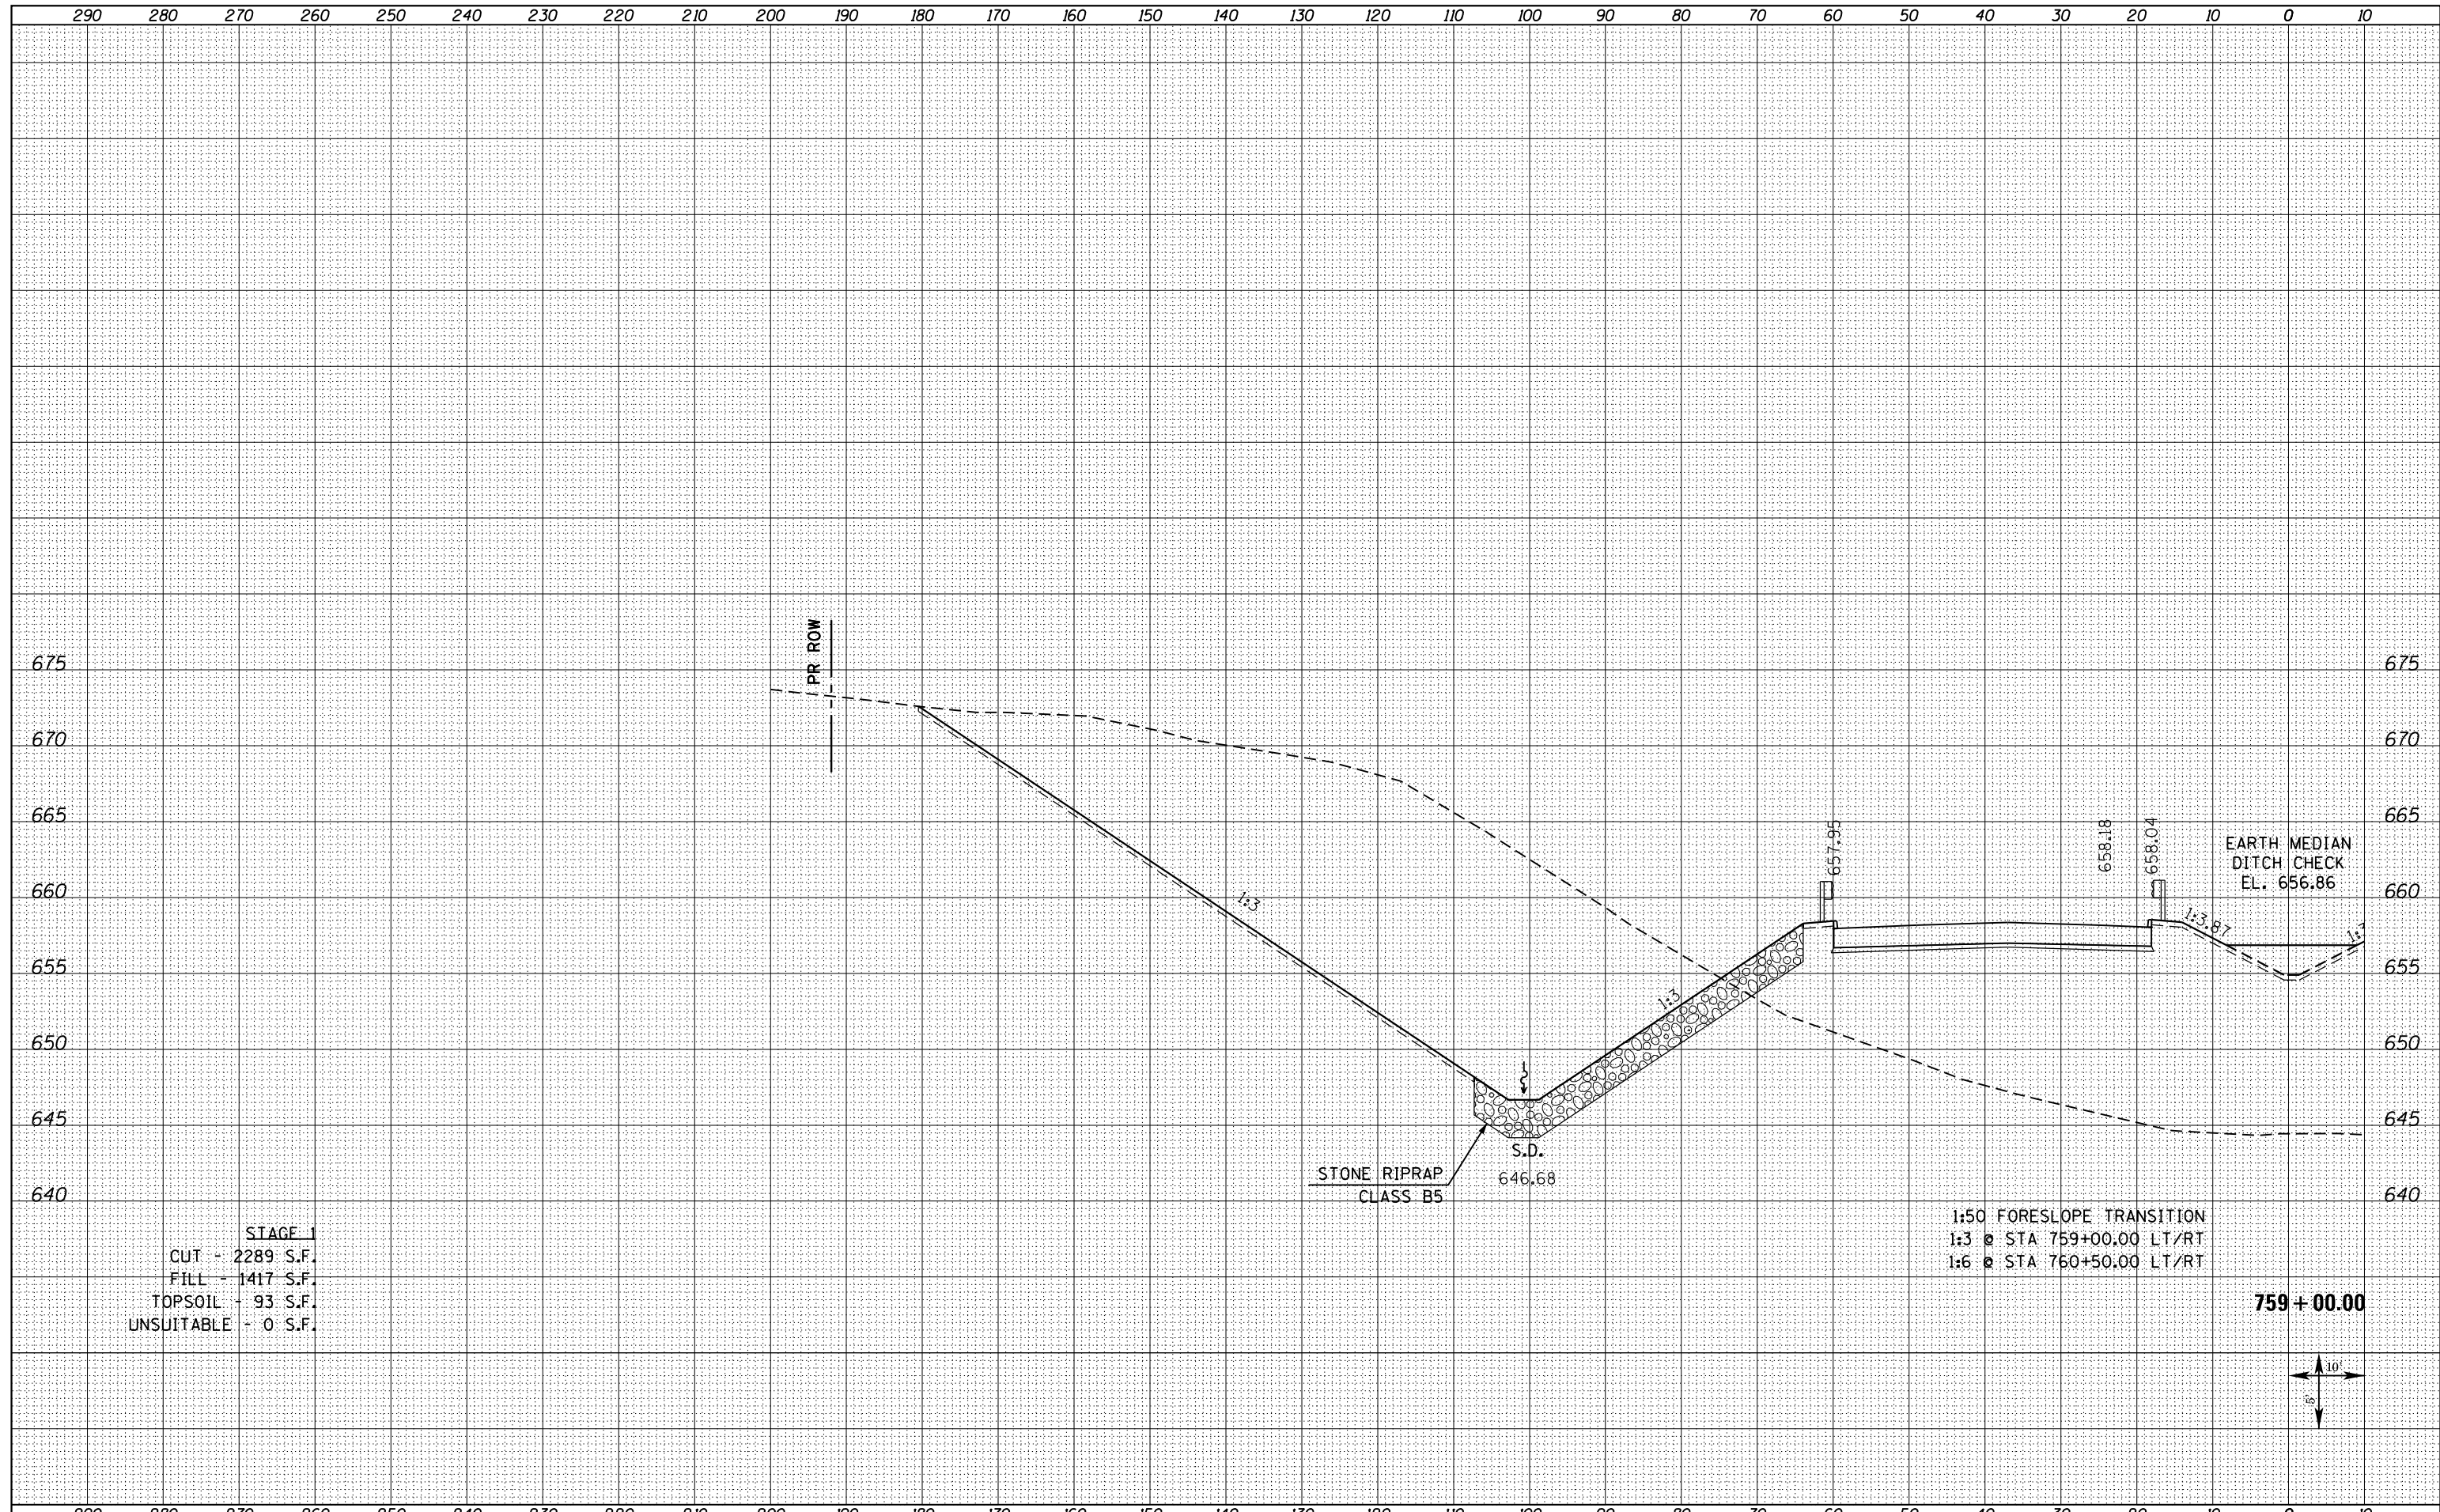

STAGE 1
 CUT - 2289 S.F.
 FILL - 1417 S.F.
 TOPSOIL - 93 S.F.
 UNSUITABLE - 0 S.F.

1:50 FORESLOPE TRANSITION
 1:3 @ STA 759+00.00 LT/RT
 1:6 @ STA 760+50.00 LT/RT

759 + 00.00



FILE NAME = D468409-SHT-XSHT-US34-B.dgn	USER NAME = danw	DESIGNED - DBS	REVISIED -	STATE OF ILLINOIS DEPARTMENT OF TRANSPORTATION	CROSS SECTIONS US ROUTE 34		F.A.P. RTE. 313	SECTION 7-2 ; 6-1	COUNTY HENDERSON	TOTAL SHEETS 976	SHEET NO. 757	
	PLOT SCALE = 20.0000' / in.	CHECKED - CSB	REVISIED -		SCALE: NOTED	SHEET NO. 159L OF 209 SHEETS	STA. 759+00.00 TO STA. 759+00.00	CONTRACT NO. 68409				
	PLOT DATE = 10/16/2012	DATE - 10/2012	REVISIED -		ILLINOIS FED. AID PROJECT							