
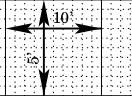


DATE	
BY	
SURVEYED	
PLOTTED	
TEMPLATE	
NOTE BOOK	
AREAS	
CHECKED	
NO.	

DATE	
BY	
SURVEYED	
PLOTTED	
TEMPLATE	
NOTE BOOK	
AREAS	
CHECKED	
NO.	

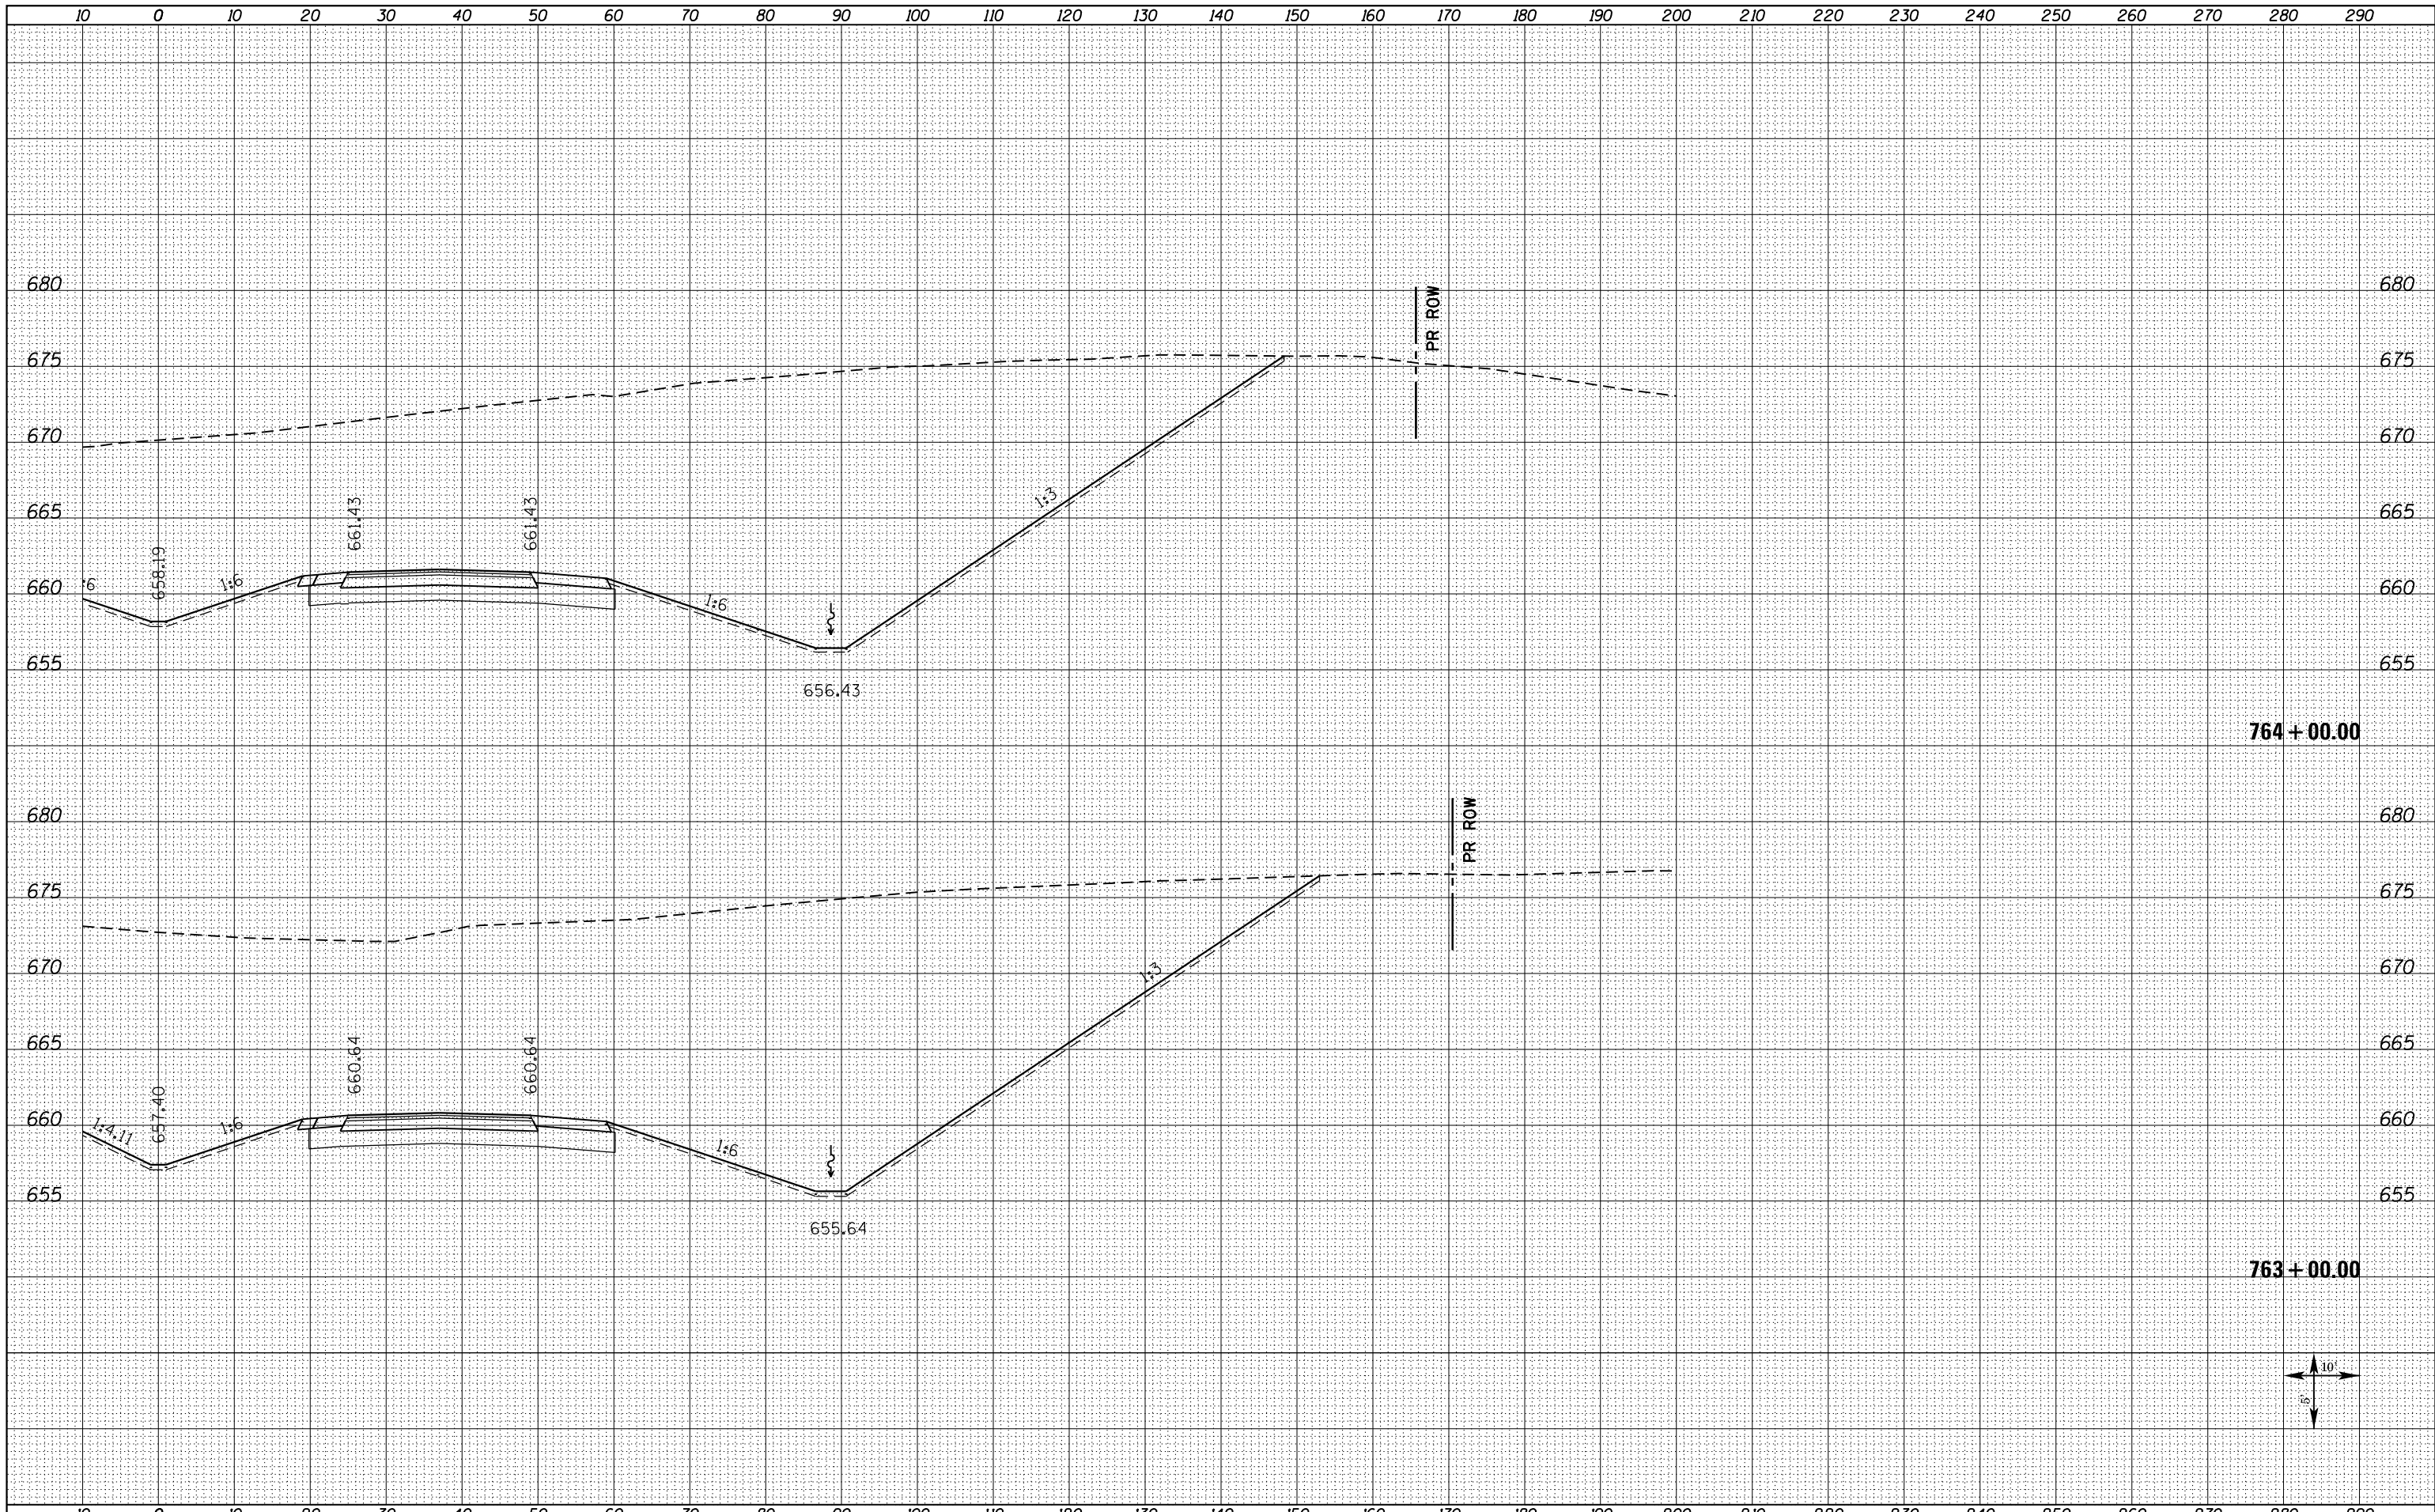

FILE NAME = D468409-SHT-XSHT-US34-B.dgn
 USER NAME = danw
 DESIGNED - DBS
 DRAWN - PSBA
 CHECKED - CSB
 DATE - 10/2012

PLOT SCALE = 20.0000' / in.
 REVISIONS:
 REVISIONED -
 REVISIONED -
 REVISIONED -
 REVISIONED -

**STATE OF ILLINOIS
 DEPARTMENT OF TRANSPORTATION**

**CROSS SECTIONS
 US ROUTE 34**

SCALE: NOTED SHEET NO. 163R OF 209 SHEETS STA. 763+00.00 TO STA. 764+00.00

F.A.P. RTE.	SECTION	COUNTY	TOTAL SHEETS	SHEET NO.
313	7-2 ; 6-1	HENDERSON	976	766
CONTRACT NO. 68409				
ILLINOIS FED. AID PROJECT				