
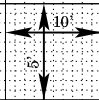


FINAL SURVEY NO.	SURVEYED BY	DATE
PLOTTED		
NOTE BOOK		
AREAS CHECKED		

ORIGINAL SURVEY NO.	SURVEYED BY	DATE
PLOTTED		
NOTE BOOK		
AREAS CHECKED		

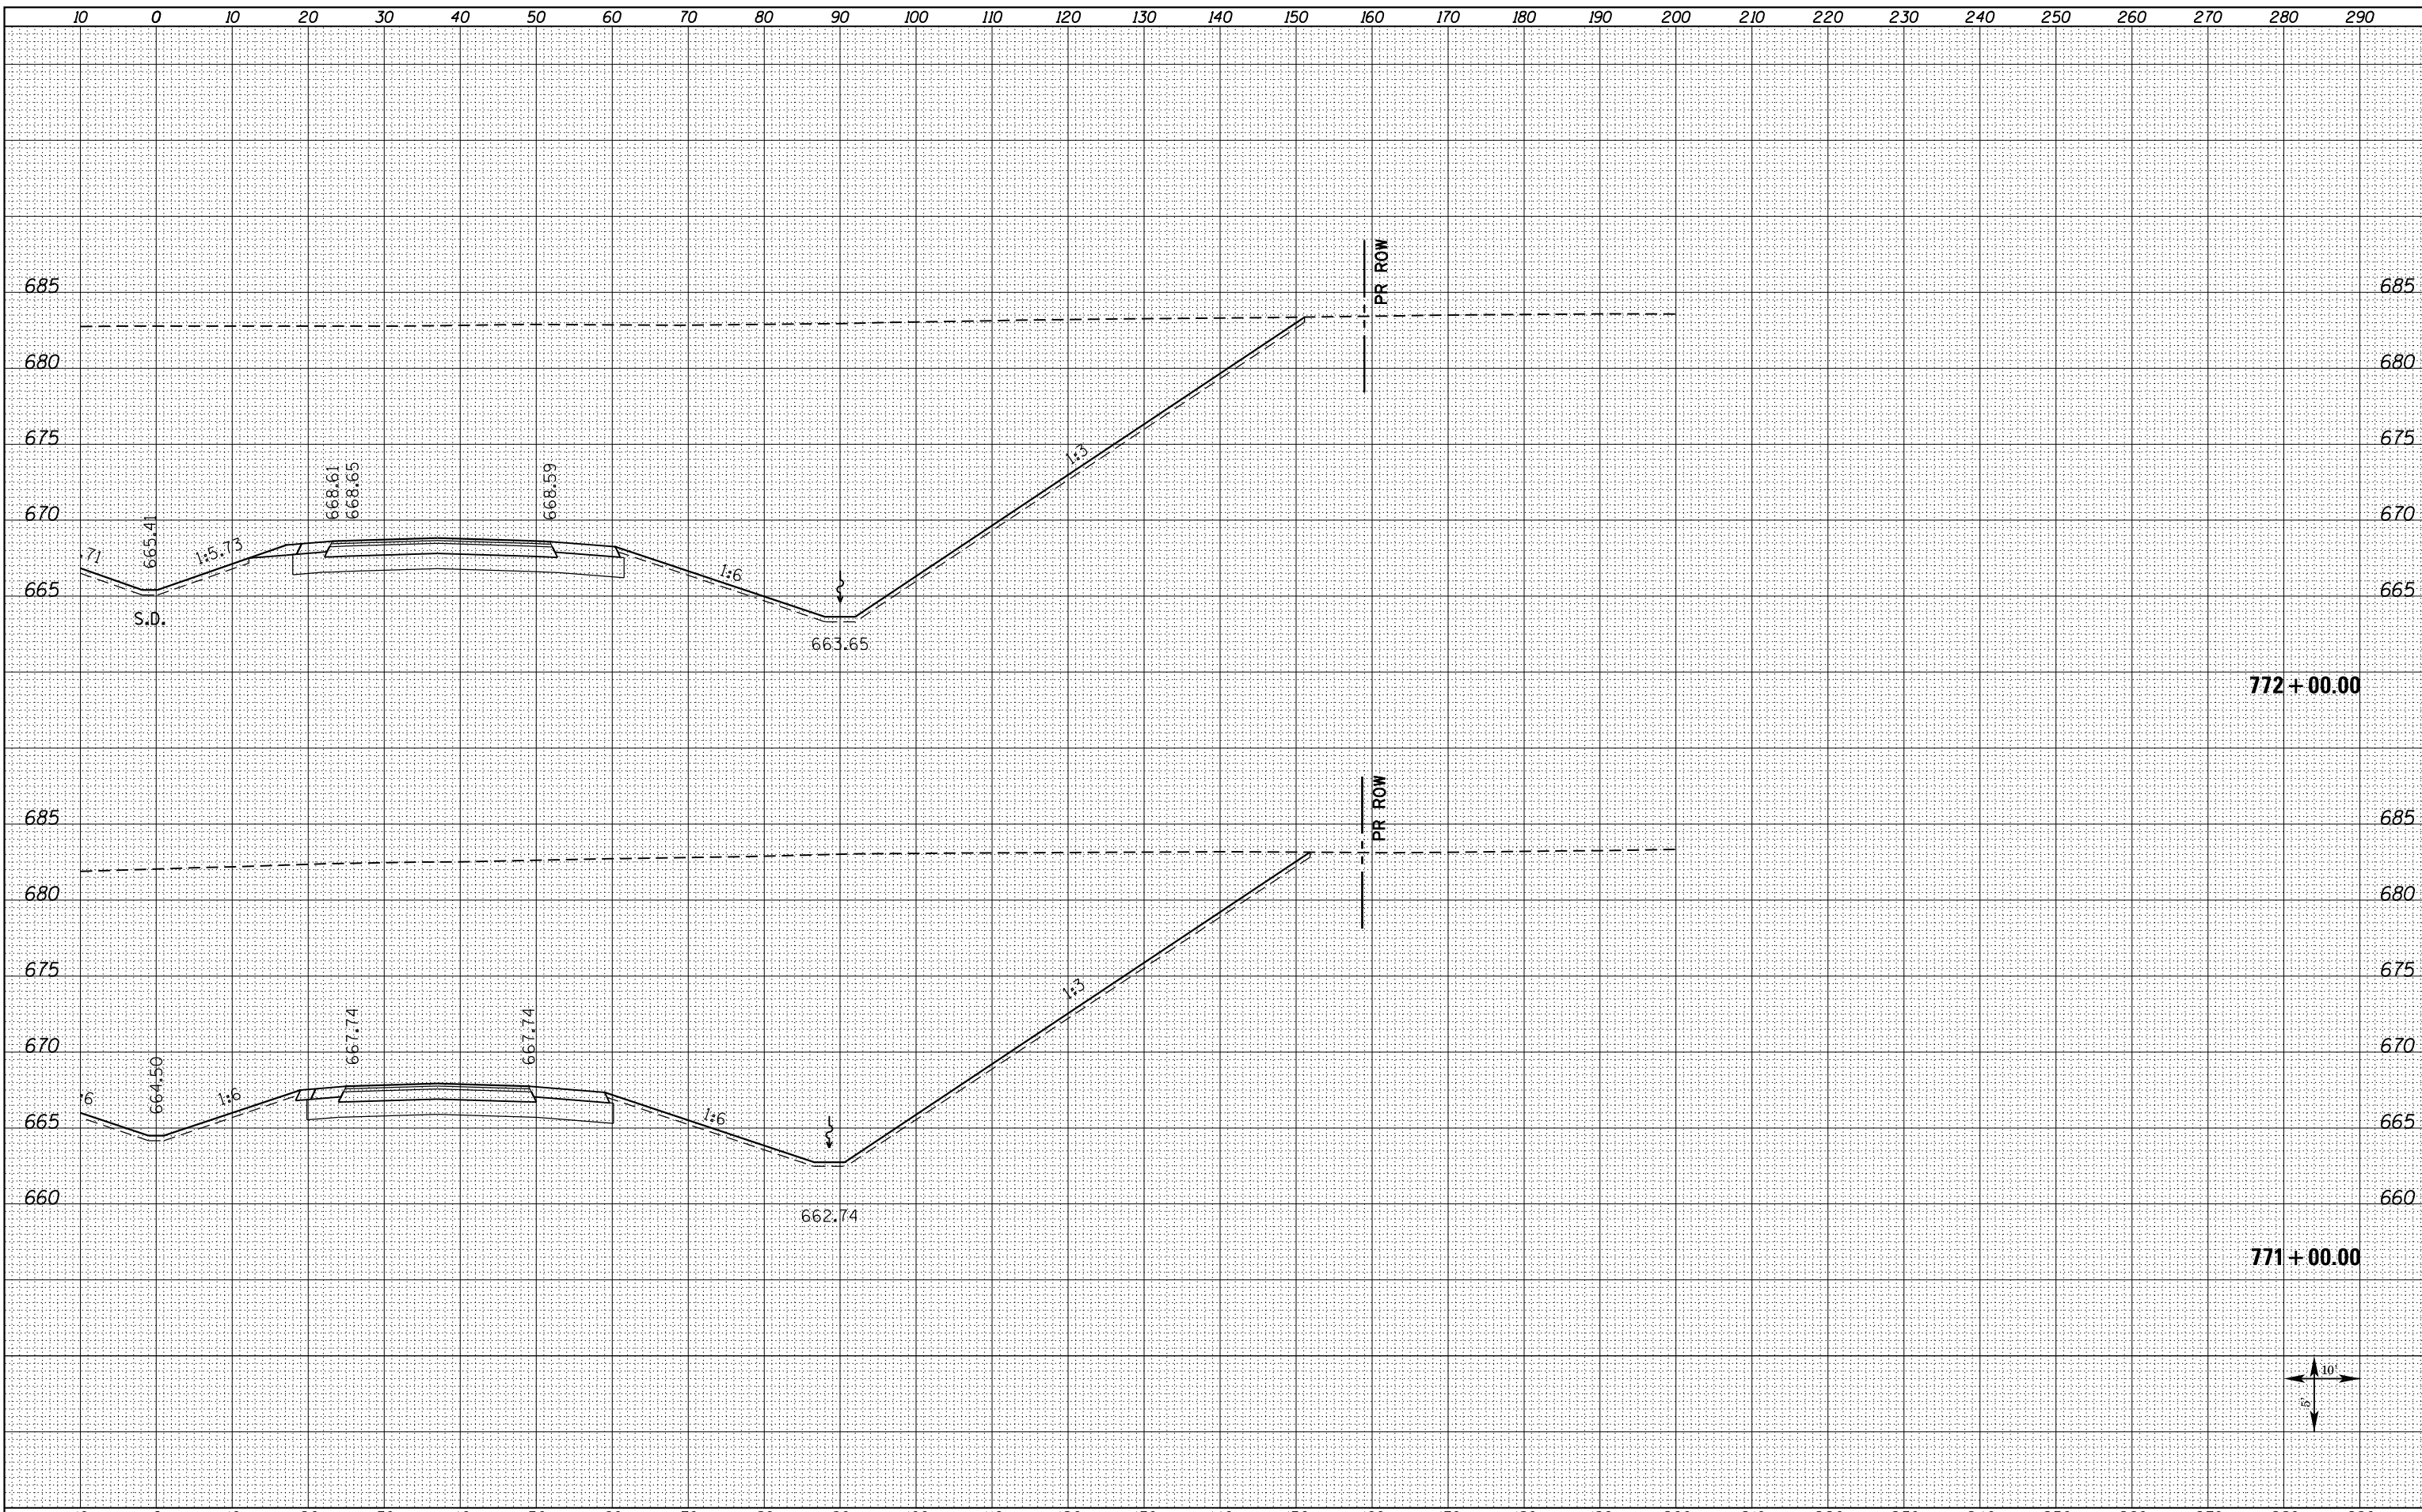

FILE NAME = D468409-SHT-XSHT-US34-B.dgn	USER NAME = danw	DESIGNED - DBS	REVISER -	STATE OF ILLINOIS DEPARTMENT OF TRANSPORTATION CROSS SECTIONS US ROUTE 34 SCALE: NOTED SHEET NO. 167R OF 209 SHEETS STA. 771+00.00 TO STA. 772+00.00	F.A.P. RTE. 313	SECTION 7-2 ; 6-1	COUNTY HENDERSON	TOTAL SHEETS 976	SHEET NO. 774	CONTRACT NO. 68409 ILLINOIS FED. AID PROJECT
	PLOT SCALE = 20.0000' / in.	DRAWN - PSBA	REVISER -							
	PLOT DATE = 10/16/2012	CHECKED - CSB	REVISER -							
		DATE - 10/2012	REVISER -							