


DATE	
BY	
SURVEYED	
PLOTTED	
TEMPLATE	
AREAS	
CHECKED	
FINAL SURVEY	
NOTE BOOK	
NO.	

DATE	
BY	
SURVEYED	
PLOTTED	
TEMPLATE	
AREAS	
CHECKED	
ORIGINAL SURVEY	
NOTE BOOK	
NO.	

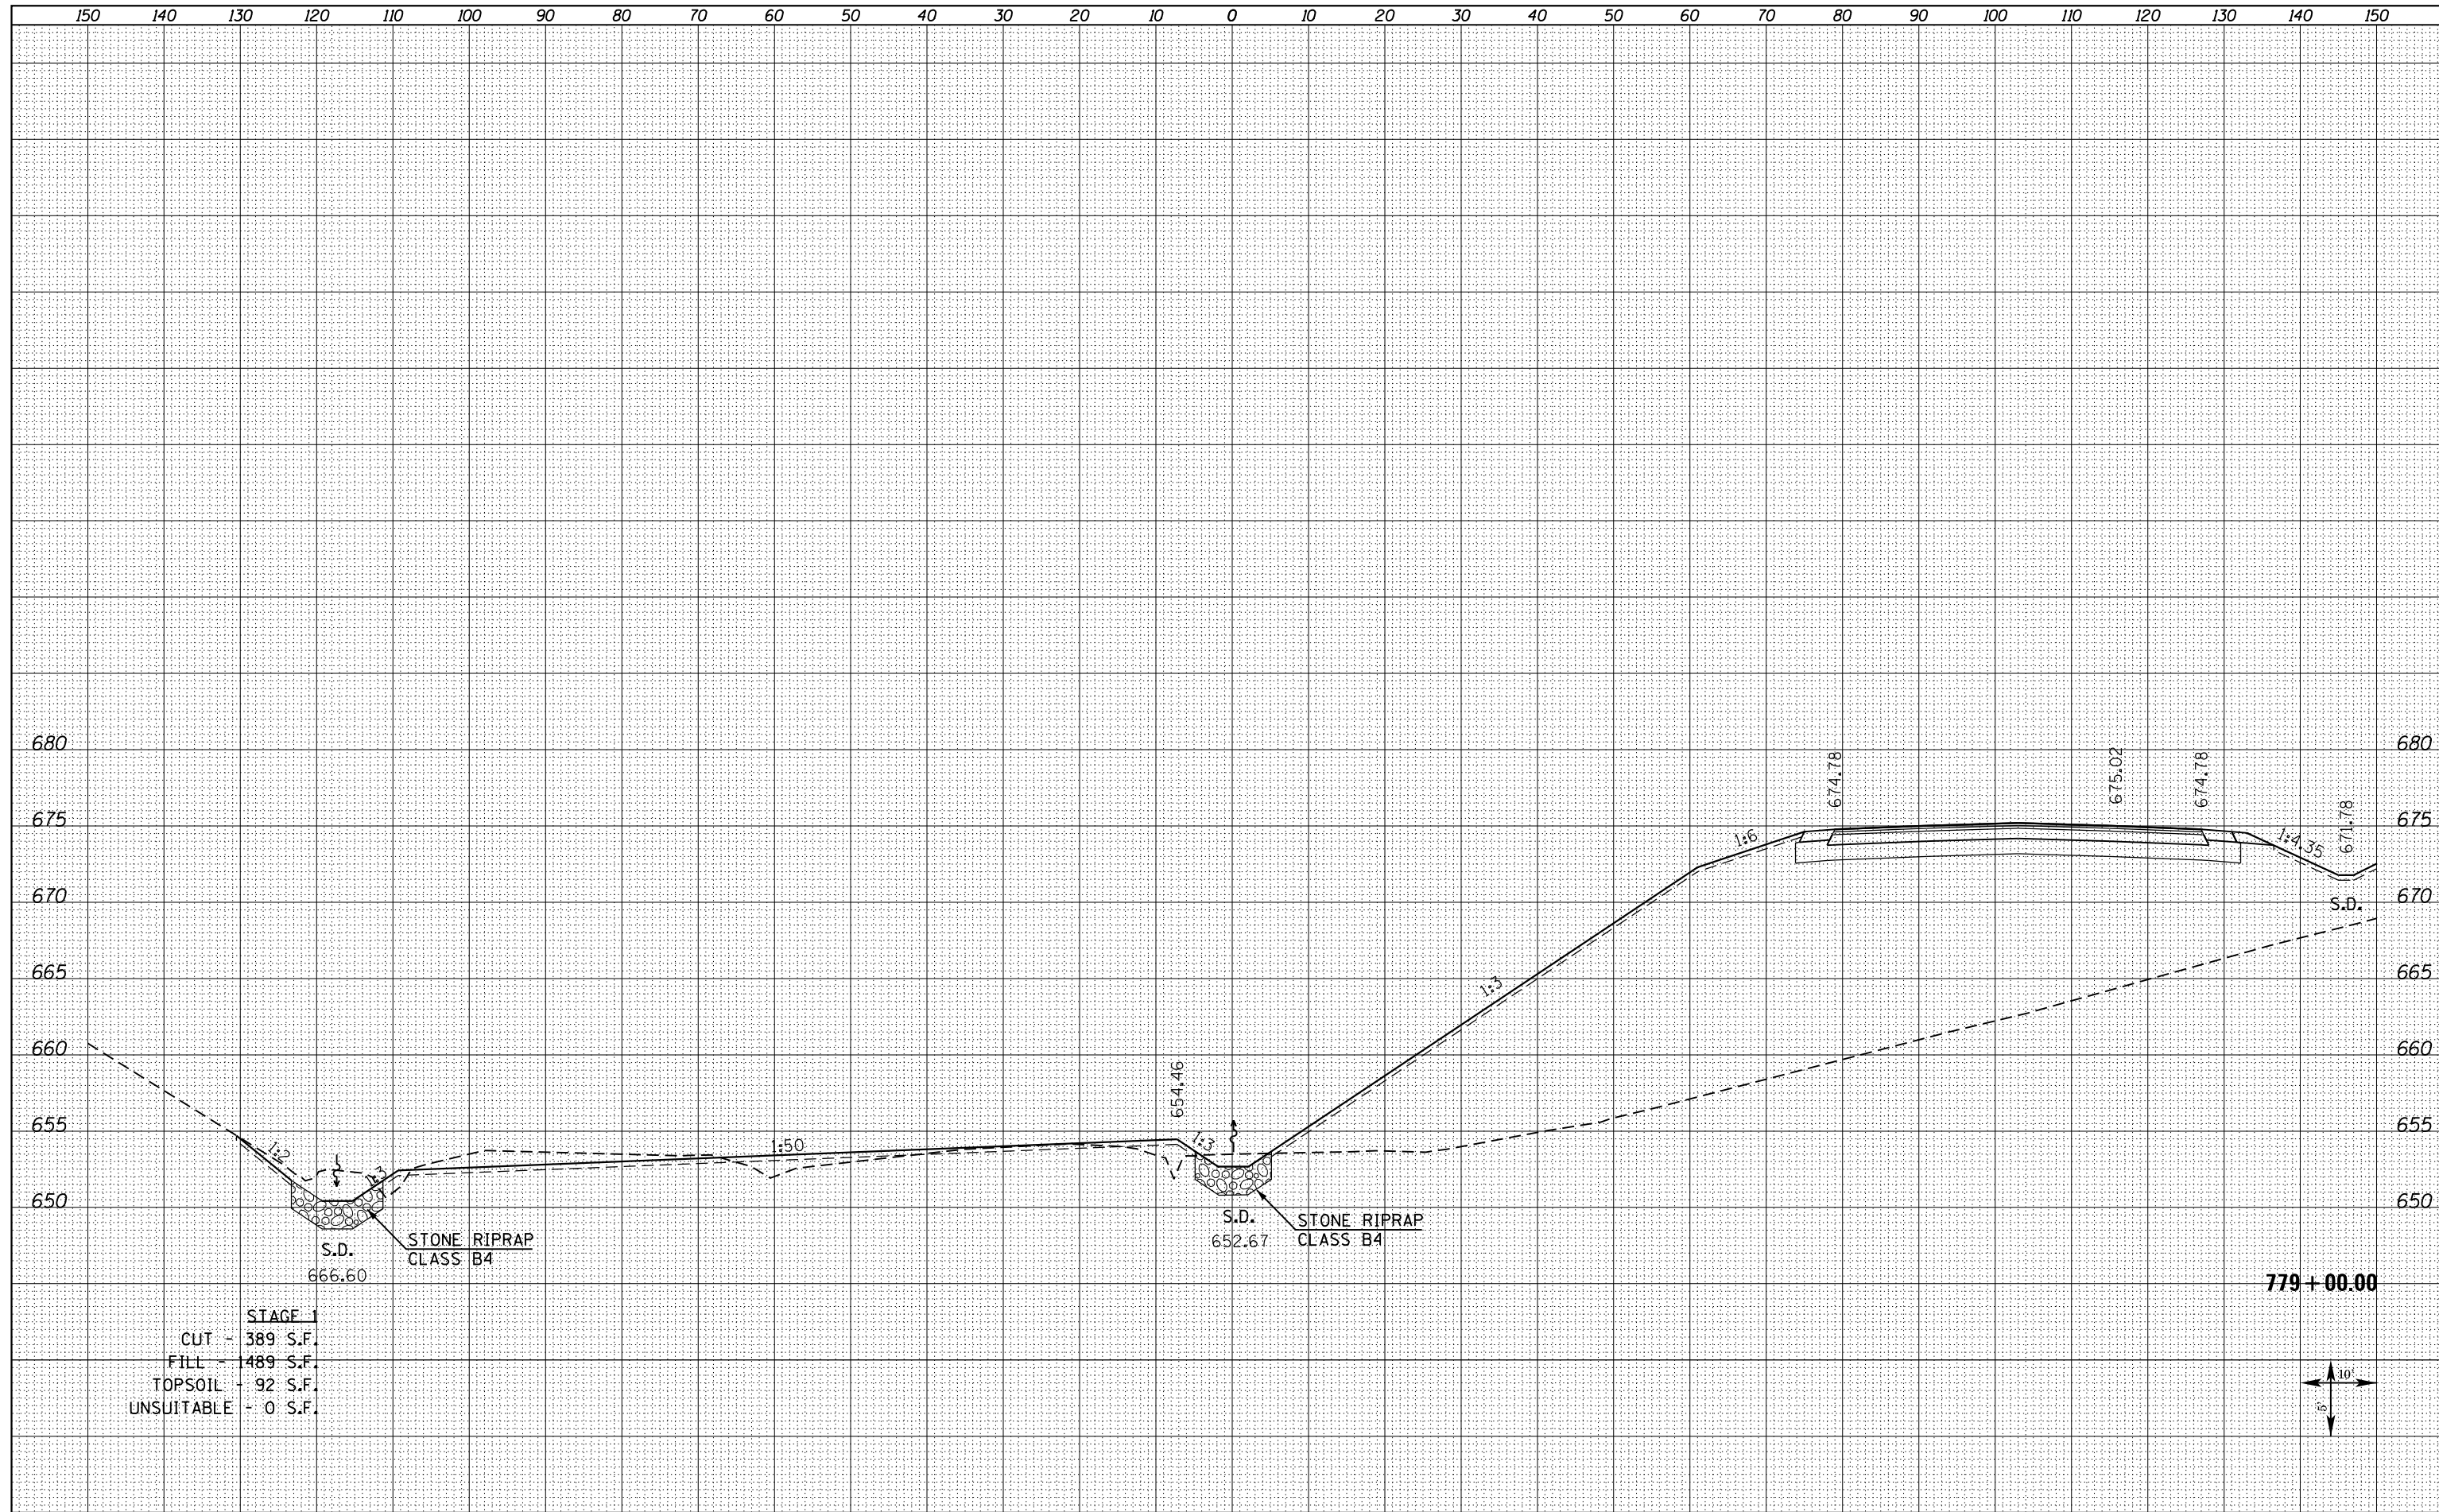

STAGE 1
 CUT - 389 S.F.
 FILL - 1489 S.F.
 TOPSOIL - 92 S.F.
 UNSUITABLE - 0 S.F.

779 + 00.00



FILE NAME = D468409-SHT-XSHT-US34-C.dgn

USER NAME = zach1
 DESIGNED - DBS
 DRAWN - PSBA
 CHECKED - CSB
 DATE - 10/2012

REVISED -
 REVISED -
 REVISED -
 REVISED -

STATE OF ILLINOIS
 DEPARTMENT OF TRANSPORTATION

CROSS SECTIONS
 US ROUTE 34

SCALE: NOTED SHEET NO. 172L OF 209 SHEETS STA. 779+00.00 TO STA. 779+00.00

F.A.P. RTE.	SECTION	COUNTY	TOTAL SHEETS	SHEET NO.
313	7-2 ; 6-1	HENDERSON	976	780
CONTRACT NO. 68409				

ILLINOIS FED. AID PROJECT