


DATE	
BY	
SURVEYED	
PLOTTED	
TEMPLATE	
AREAS	
CHECKED	
FINAL SURVEY	
NOTE BOOK	
NO.	

DATE	
BY	
SURVEYED	
PLOTTED	
TEMPLATE	
AREAS	
CHECKED	
ORIGINAL SURVEY	
NOTE BOOK	
NO.	

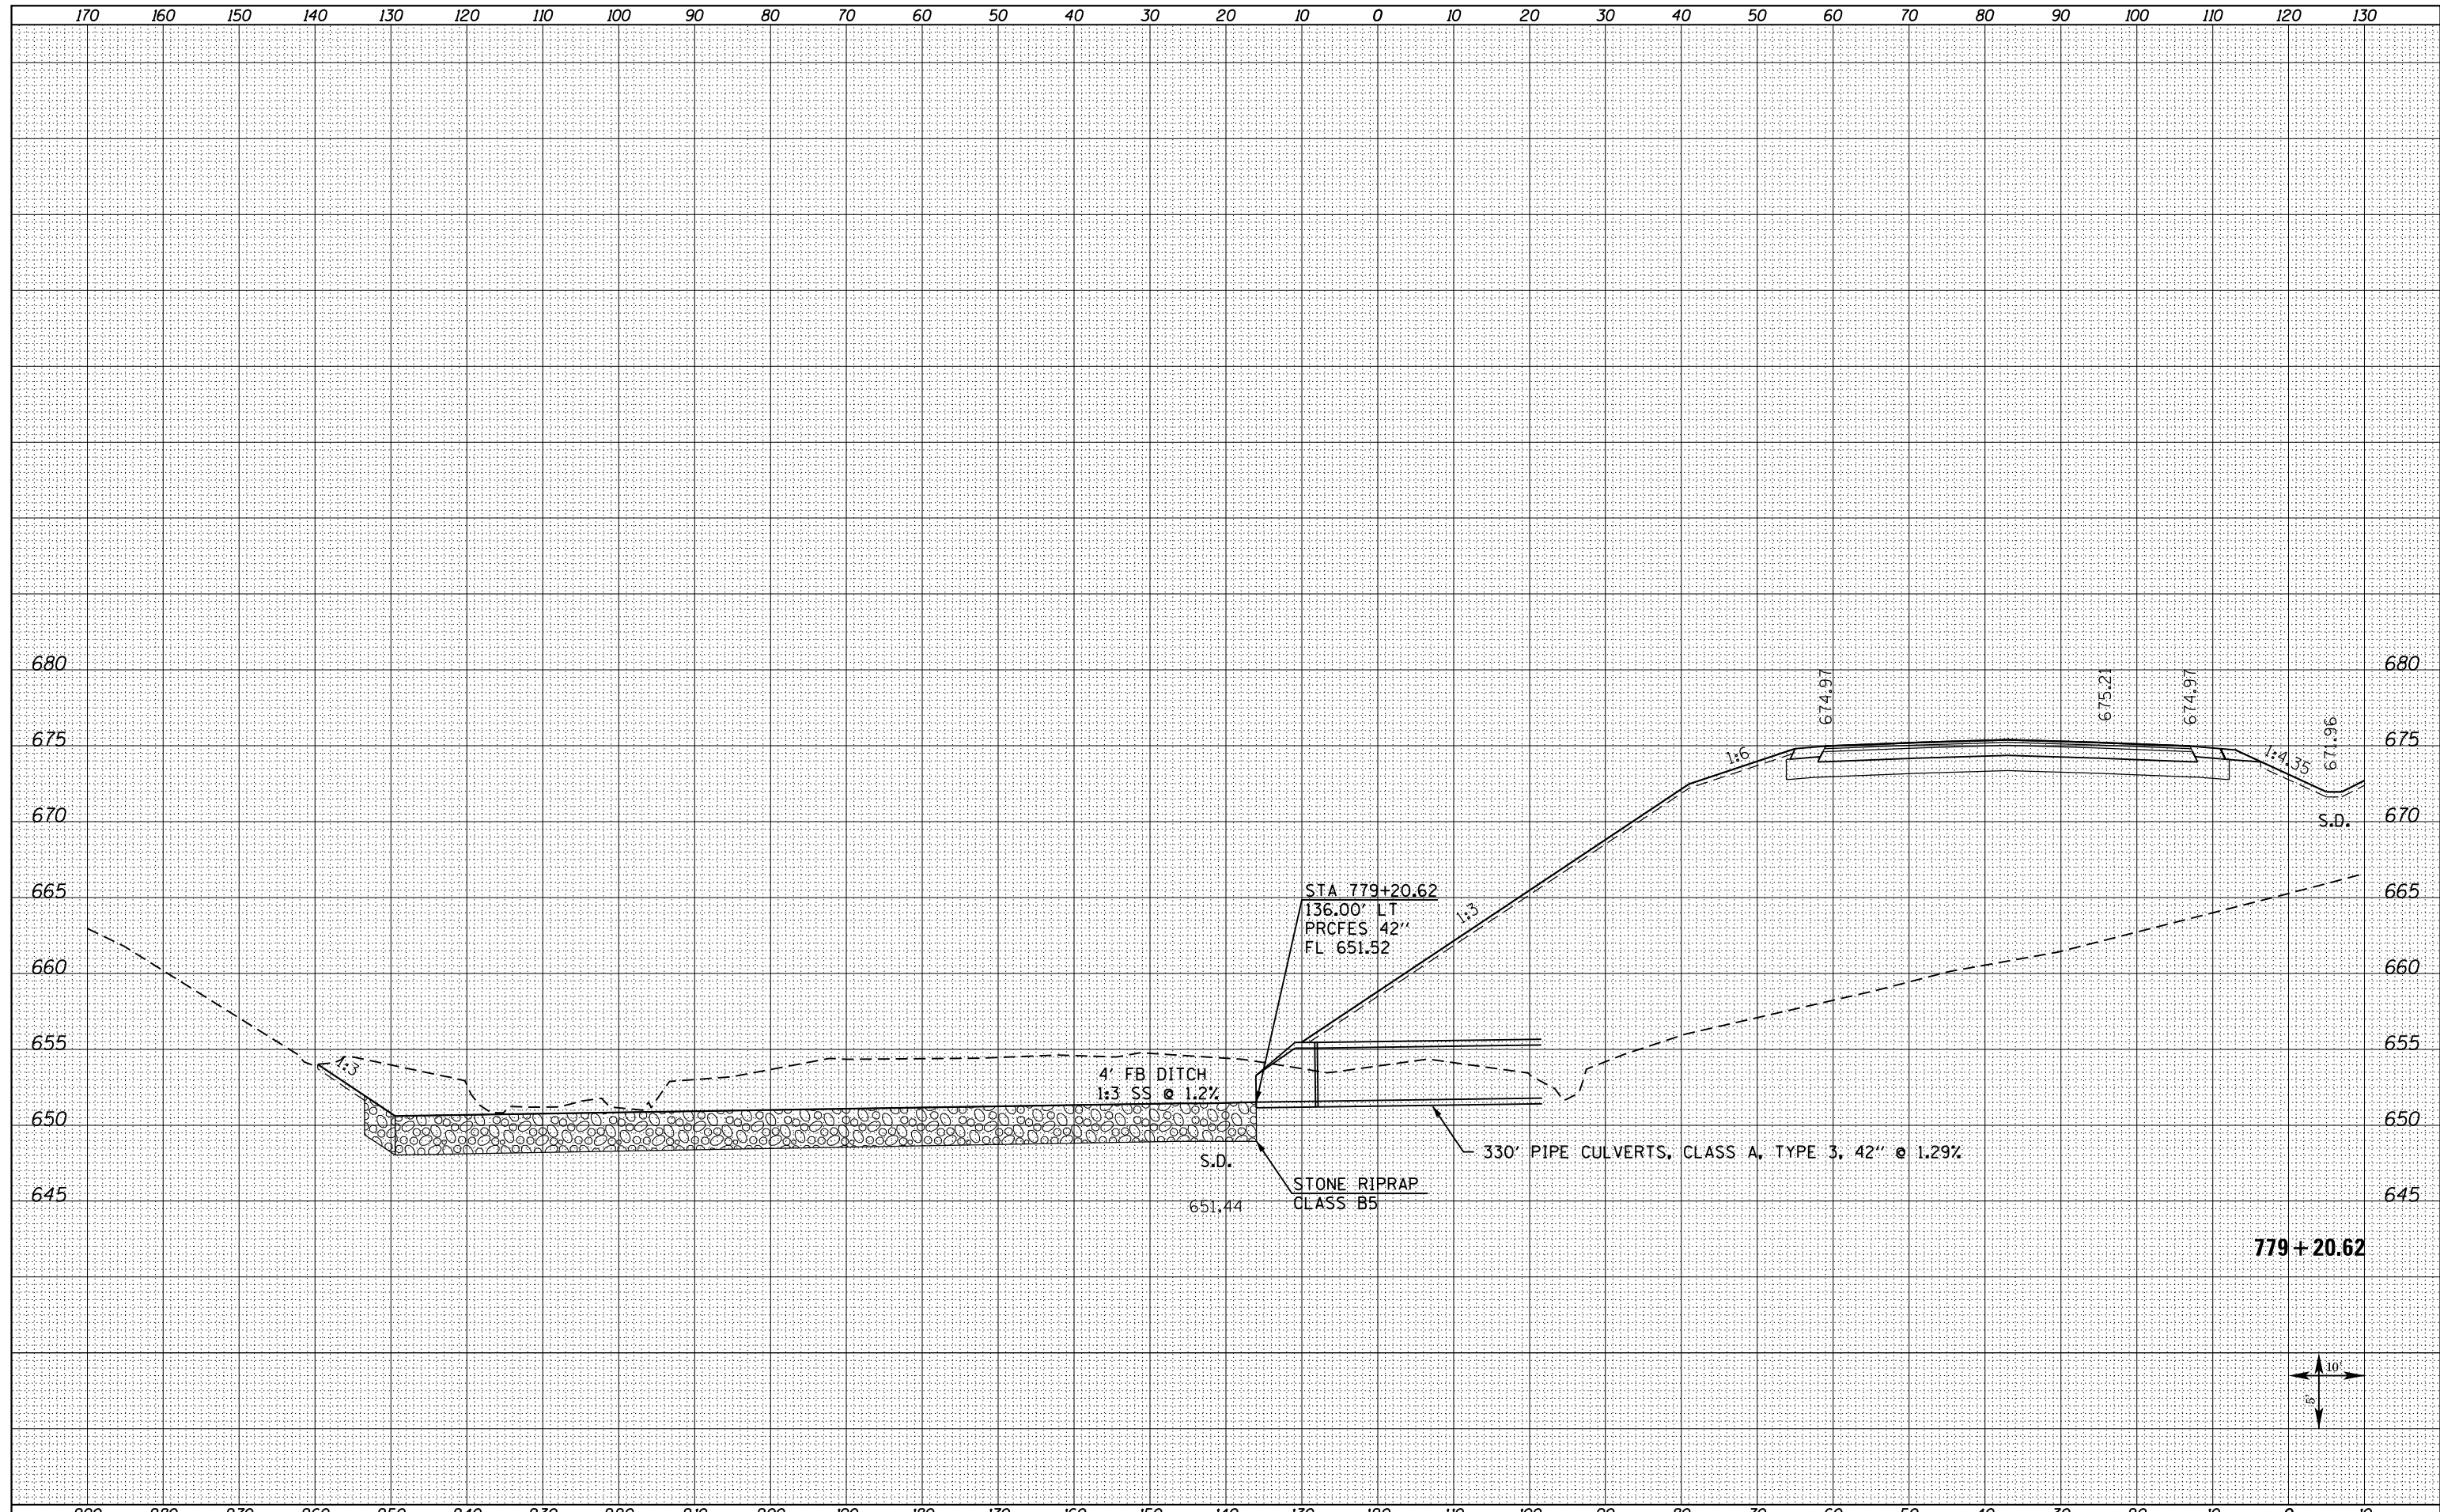

FILE NAME = D468409-SHT-XSHT-US34-C.dgn
 USER NAME = zachl
 PLOT SCALE = 20.0000' / in.
 PLOT DATE = 10/16/2012

DESIGNED - DBS	REVISED -
DRAWN - PSBA	REVISED -
CHECKED - CSB	REVISED -
DATE - 10/2012	REVISED -

**STATE OF ILLINOIS
 DEPARTMENT OF TRANSPORTATION**

**CROSS SECTIONS
 US ROUTE 34**
 SCALE: NOTED SHEET NO. 173L OF 209 SHEETS STA. 779+20.62 TO STA. 779+20.62

F.A.P. RTE. 313	SECTION 7-2 ; 6-1	COUNTY HENDERSON	TOTAL SHEETS 976	SHEET NO. 782
CONTRACT NO. 68409				ILLINOIS FED. AID PROJECT

779 + 20.62

