


DATE	
BY	
FINISHED SURVEY	
PLOTTED	
NOTE BOOK	
AREAS CHECKED	

DATE	
BY	
ORIGINAL SURVEY	
PLOTTED	
NOTE BOOK	
AREAS CHECKED	

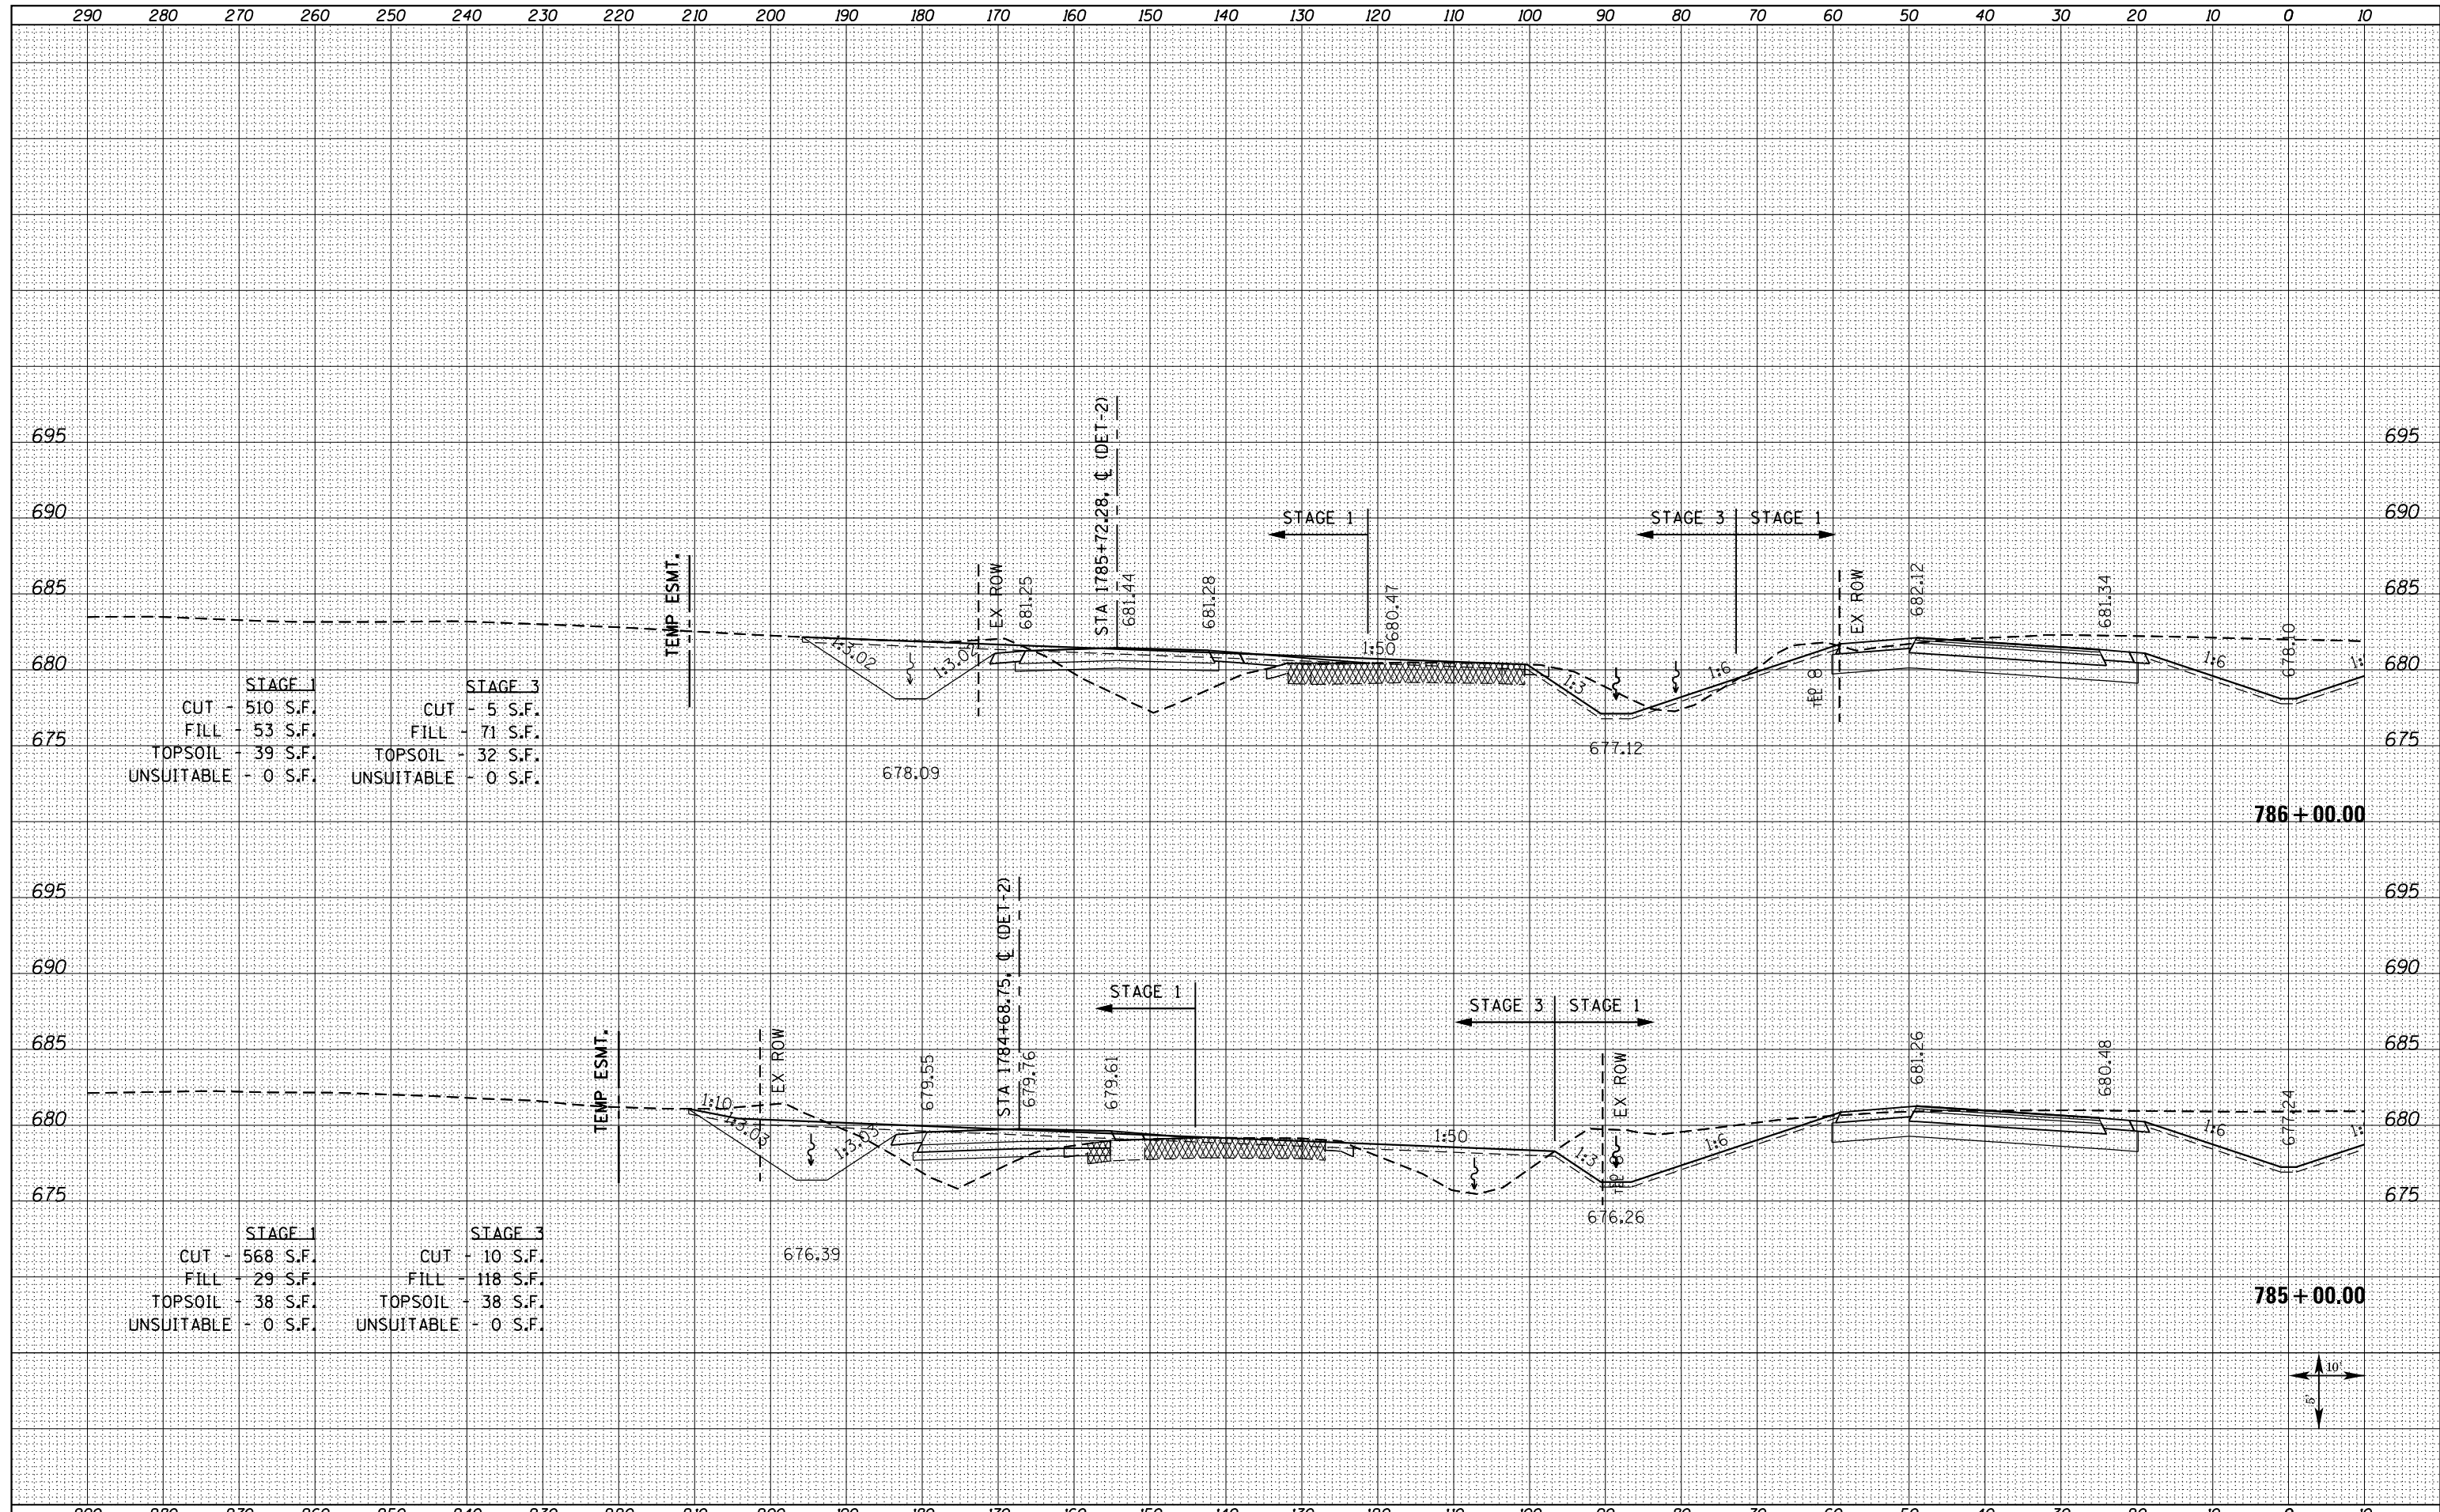

STAGE 1		STAGE 3	
CUT	- 510 S.F.	CUT	- 5 S.F.
FILL	- 53 S.F.	FILL	- 71 S.F.
TOPSOIL	- 39 S.F.	TOPSOIL	- 32 S.F.
UNSUITABLE	- 0 S.F.	UNSUITABLE	- 0 S.F.

STAGE 1		STAGE 3	
CUT	- 568 S.F.	CUT	- 10 S.F.
FILL	- 29 S.F.	FILL	- 118 S.F.
TOPSOIL	- 38 S.F.	TOPSOIL	- 38 S.F.
UNSUITABLE	- 0 S.F.	UNSUITABLE	- 0 S.F.

FILE NAME = D468409-SHT-XSHT-US34-C.dgn

USER NAME = zach1
 DESIGNED - DBS
 DRAWN - PSBA
 CHECKED - CSB
 DATE - 10/2012

REVISED -
 REVISED -
 REVISED -
 REVISED -

**STATE OF ILLINOIS
 DEPARTMENT OF TRANSPORTATION**

**CROSS SECTIONS
 US ROUTE 34**

SCALE: NOTED SHEET NO. 178L OF 209 SHEETS STA. 785+00.00 TO STA. 786+00.00

F.A.P. RTE.	SECTION	COUNTY	TOTAL SHEETS	SHEET NO.
313	7-2 ; 6-1	HENDERSON	976	792
CONTRACT NO. 68409				

ILLINOIS FED. AID PROJECT

